


1 PARTIAL PLAN - DAF TANK & GALLERY AND PIPE GALLERY AREA (THIRD FLOOR)
WB-B0137 1:100

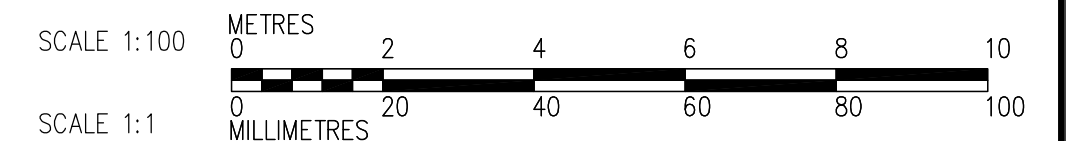

	B.M. ELEV.		ENGINEER'S SEAL				
		DESIGNED BY TWS	CHECKED BY BJS		ORIGINAL SIGNED BY NEIL COOPER		
		DRAWN BY AL/LK	APPROVED BY AHL		2007/06/05		
		SCALE: 1:100	RELEASED FOR CONSTRUCTION BY: R. SOROKOWSKI		CONSULTANT DRAWING NO. WB-B0137		
00	ISSUED FOR TENDER	07/06/05	LK	2005/08/03	2007/06/05	WATER TREATMENT PLANT MAIN BUILDING OFFICE AND PLANT INTERIOR FINISHES	CITY FILE NUMBER SHEET OF CITY DRAWING NUMBER 1-060B-A-B037-001-000