


LOWER LEVEL KEY PLAN
1:300

LIMIT OF BID OPPORTUNITY 95-2007

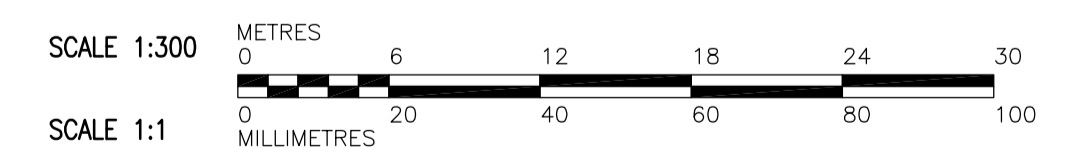

 Certificate of Authorization CH2M HILL Canada Ltd. No. 1441 Expiry: April 30, 2008	 Frederickson Cooper ARCHITECTS		 A Tyco International Ltd. Company		ENGINEER'S SEAL ORIGINAL SIGNED BY C. MILITANO 2007/06/05	 THE CITY OF WINNIPEG WATER AND WASTE DEPARTMENT ENGINEERING DIVISION WATER TREATMENT PLANT MAIN BUILDING OFFICE AND PLANT INTERIOR FINISHES STRUCTURAL OVERALL BUILDING LOWER LEVEL KEY PLAN	CITY FILE NUMBER
	DESIGNED BY: MH DRAWN BY: CR SCALE: 1:300	CHECKED BY: AP APPROVED BY: AHL RELEASED FOR CONSTRUCTION BY: R. SOROKOWSKI	CONSULTANT DRAWING NO. WB-S4100	SHEET OF			
	00 ISSUED FOR TENDER 07/06/05 MH NO. REVISIONS DATE BY	DATE 2007/06/05	DATE 2007/05/06	CITY DRAWING NUMBER 1-0601B-A-S4100-001-000			