


ROOF KEY PLAN
1:300

LIMIT OF BID OPPORTUNITY 95-2007

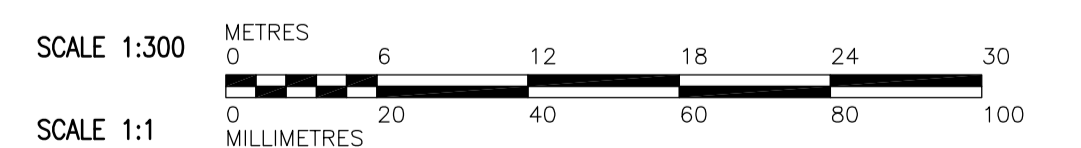

 Certificate of Authorization CH2M HILL Canada Ltd. No. 1441 Expiry: April 30, 2008	 Frederickson Cooper ARCHITECTS		 A Tyco International Ltd. Company		ENGINEER'S SEAL ORIGINAL SIGNED BY C. MILITANO 2007/06/05	 THE CITY OF WINNIPEG WATER AND WASTE DEPARTMENT ENGINEERING DIVISION WATER TREATMENT PLANT MAIN BUILDING OFFICE AND PLANT INTERIOR FINISHES STRUCTURAL OVERALL BUILDING ROOF KEY PLAN	CITY FILE NUMBER
	DESIGNED BY: MH CHECKED BY: AP	DRAWN BY: CR APPROVED BY: AHL	RELEASED FOR CONSTRUCTION BY: R. SOROKOWSKI	CONSULTANT DRAWING NO. WB-S4140	SHEET OF		
	SCALE: 1:300	DATE: 2007/06/05	DATE: 2007/05/06	CITY DRAWING NUMBER 1-0601B-A-S4140-001-000	NO. REVISIONS DATE BY		
	00 ISSUED FOR TENDER 07/06/05 MH	DATE: 2007/06/05	DATE: 2007/05/06	DATE: 2007/05/06	DATE: 2007/05/06		