


PAVEMENT MARKING NOTES:
 1. 333 DENOTES PAVEMENT MARKING SPACING (3m LINE, 3m GAP, 3m LINE)
 2. ALL MARKINGS MUST CONFORM TO MANUAL OF UNIFORM TRAFFIC CONTROL DEVICES FOR CANADA

PAVEMENT MARKING LEGEND:
 ① SOLID WHITE, 10cm
 ② 333 BROKEN YELLOW, 10cm
 ③ SOLID YELLOW, 20cm
 ④ SOLID WHITE, 60cm
 ⑤ SOLID YELLOW, 7.5cm
 ⑥ SOLID YELLOW, 10cm

SIGN NOTES:
 1. ALL SIGNS TO BE OFFSET 1.5M FROM EDGE OF ROADWAY UNLESS NOTED OTHERWISE.
 2. ALL SIGN POSTS TO HAVE 600mm BURIAL DEPTH TYPICAL.
 3. FOR ORDERING OF NEW SIGNS, CONTACT MR. RICHARD FREDETT AT (204-986-3610)
 4. NEW SIGNS TO BE PICKED UP AT 421 OSBORNE STREET.
 5. ALL SIGNS AND HARDWARE TO BE SUPPLIED BY CITY OF WINNIPEG.

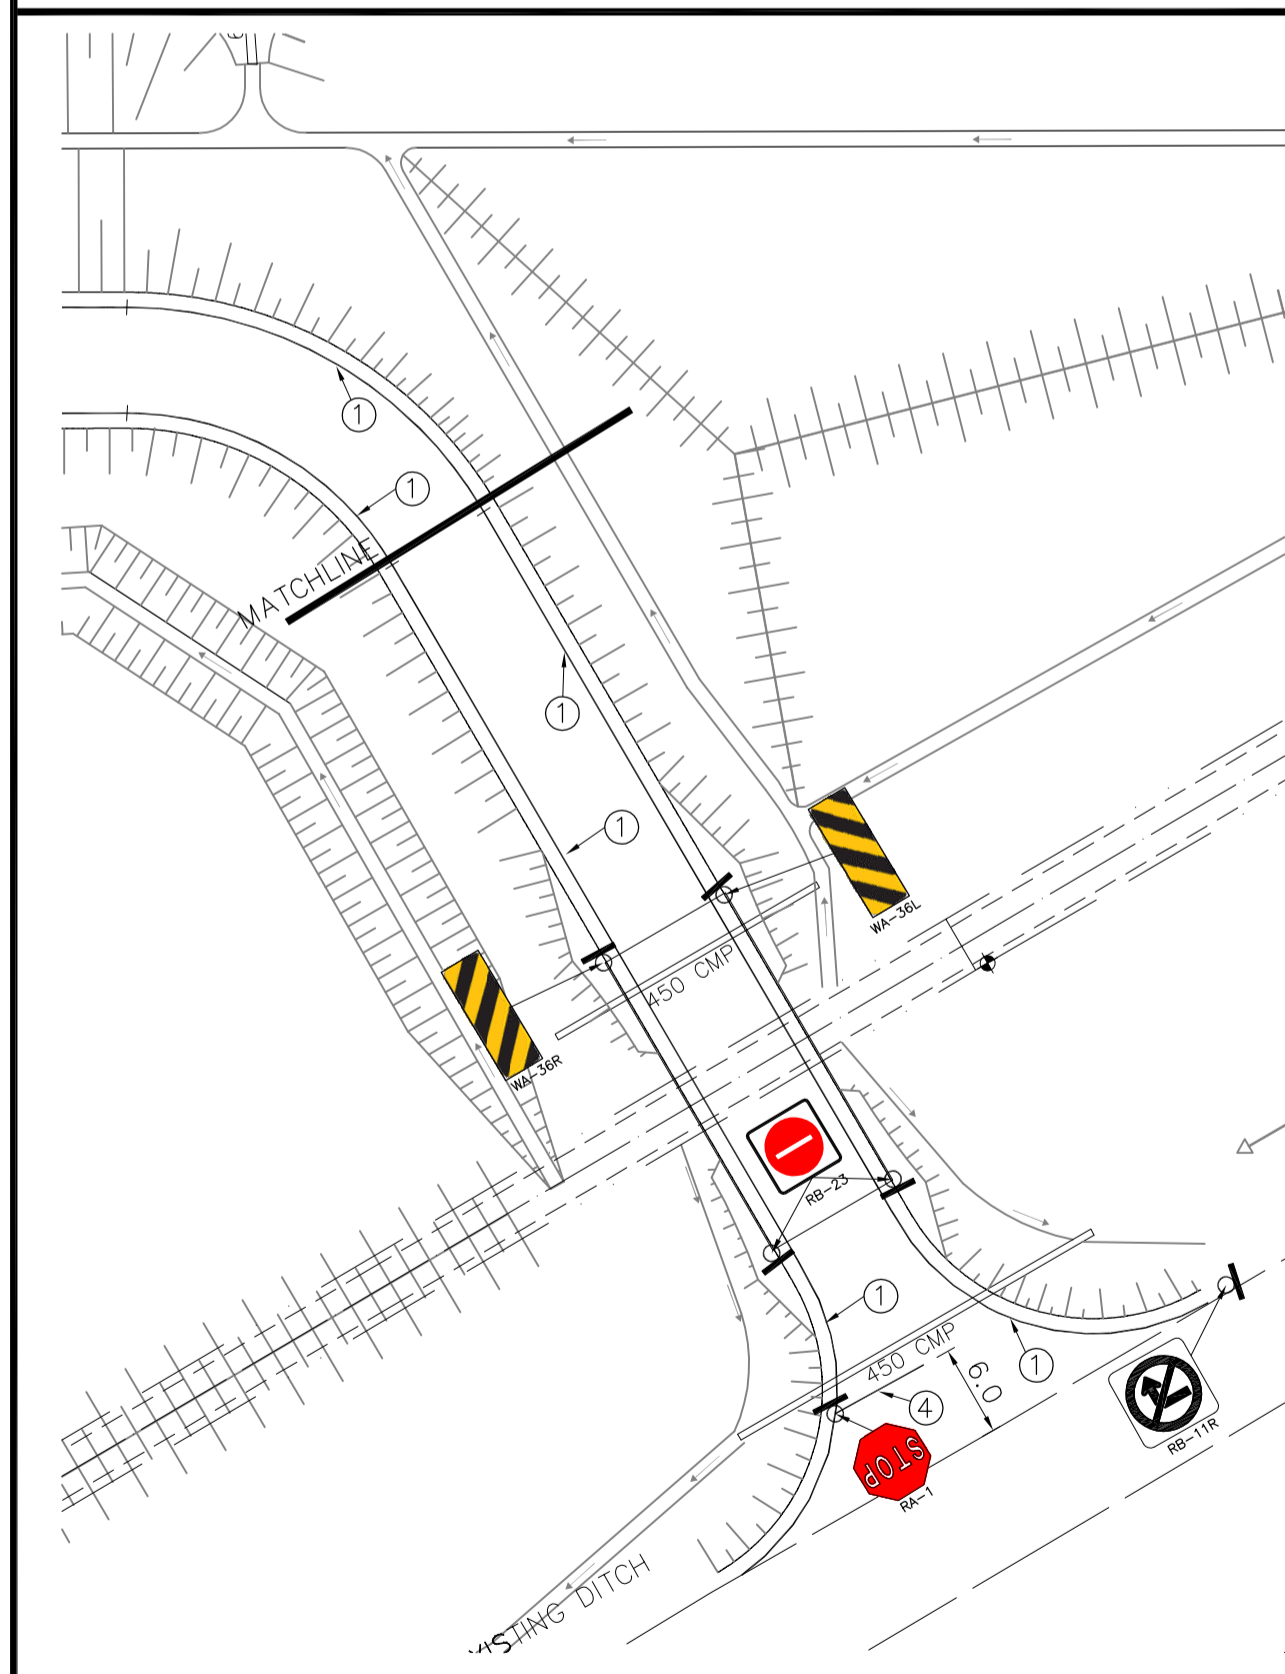

150 mm W.M.	WATERMAIN	150 mm W.M.	HYDRO	●	LIGHT STANDARD	
◇	HYDRANT	+	M.T.S.	○	ANCHOR	
⊙	VALVE	○	CONCRETE	○	POLE	
300mm L.D.S.	LAND DRAINAGE SEWER	300mm L.D.S.	ASPHALT	○	CONTOURS	
250mm W.W.S.	WASTEWATER SEWER	250mm W.W.S.	PROPERTY LINE	391.0	RAIL X-ING SIGNAL	
○	MANHOLE	●	SURVEY BAR	←	RAILWAY TRACK	
□	CATCH BASIN	■	ELEVATION	←	DITCH	
▽	CURB INLET	▼	TREE			
+	JUNCTIONS	⊕	ANODE			
—	CULVERT	—	CONCRETE SIDEWALK			
—	GAS	—	FENCE			
EXISTING	LEGEND — PLAN	PROPOSED	EXISTING	LEGEND — PLAN	PROPOSED	EXISTING

APEGM
 Certificate of Authorization
 Earth Tech Canada Inc.
 No. 730

B.M.			
ELEV.			
01	ADDENDUM 4	07/12/14	BC
00	ISSUED FOR TENDER	07/11/09	PAAP
NO.	REVISIONS	DATE	BY

CH2MHILL
 Frederickson Cooper
 ARCHITECTS

EarthTech
 A Tyco International Ltd. Company

DESIGNED BY	BC	CHECKED BY	JC
DRAWN BY	BC	APPROVED BY	
SCALE:	1:500	RELEASED FOR CONSTRUCTION BY:	
DATE	2007/03/16	DATE	07/11/09

ENGINEER'S SEAL
 PROVINCE OF MANITOBA
J.N. CRANG
 REGISTERED PROFESSIONAL ENGINEER

CONSULTANT DRAWING NO.
 WY-C0169

THE CITY OF WINNIPEG
 WATER AND WASTE DEPARTMENT
 ENGINEERING DIVISION

WATER TREATMENT PLANT
 CONSTRUCTION OF ROADS
 AND LANDSCAPING

CIVIL
 PAVEMENT MARKINGS
 AND SIGN PLAN

CITY FILE NUMBER	
SHEET	OF
CITY DRAWING NUMBER	1-0601Y-A-C0169-001-01D