



D SIZE 24" x 36" (609.6mm x 914.4mm)

PLOT: 4/21/2008 2:09:10 PM


UMA FILE NAME: 0265-405-00_01-E-0004_RX.dwg Saved By: skowalak

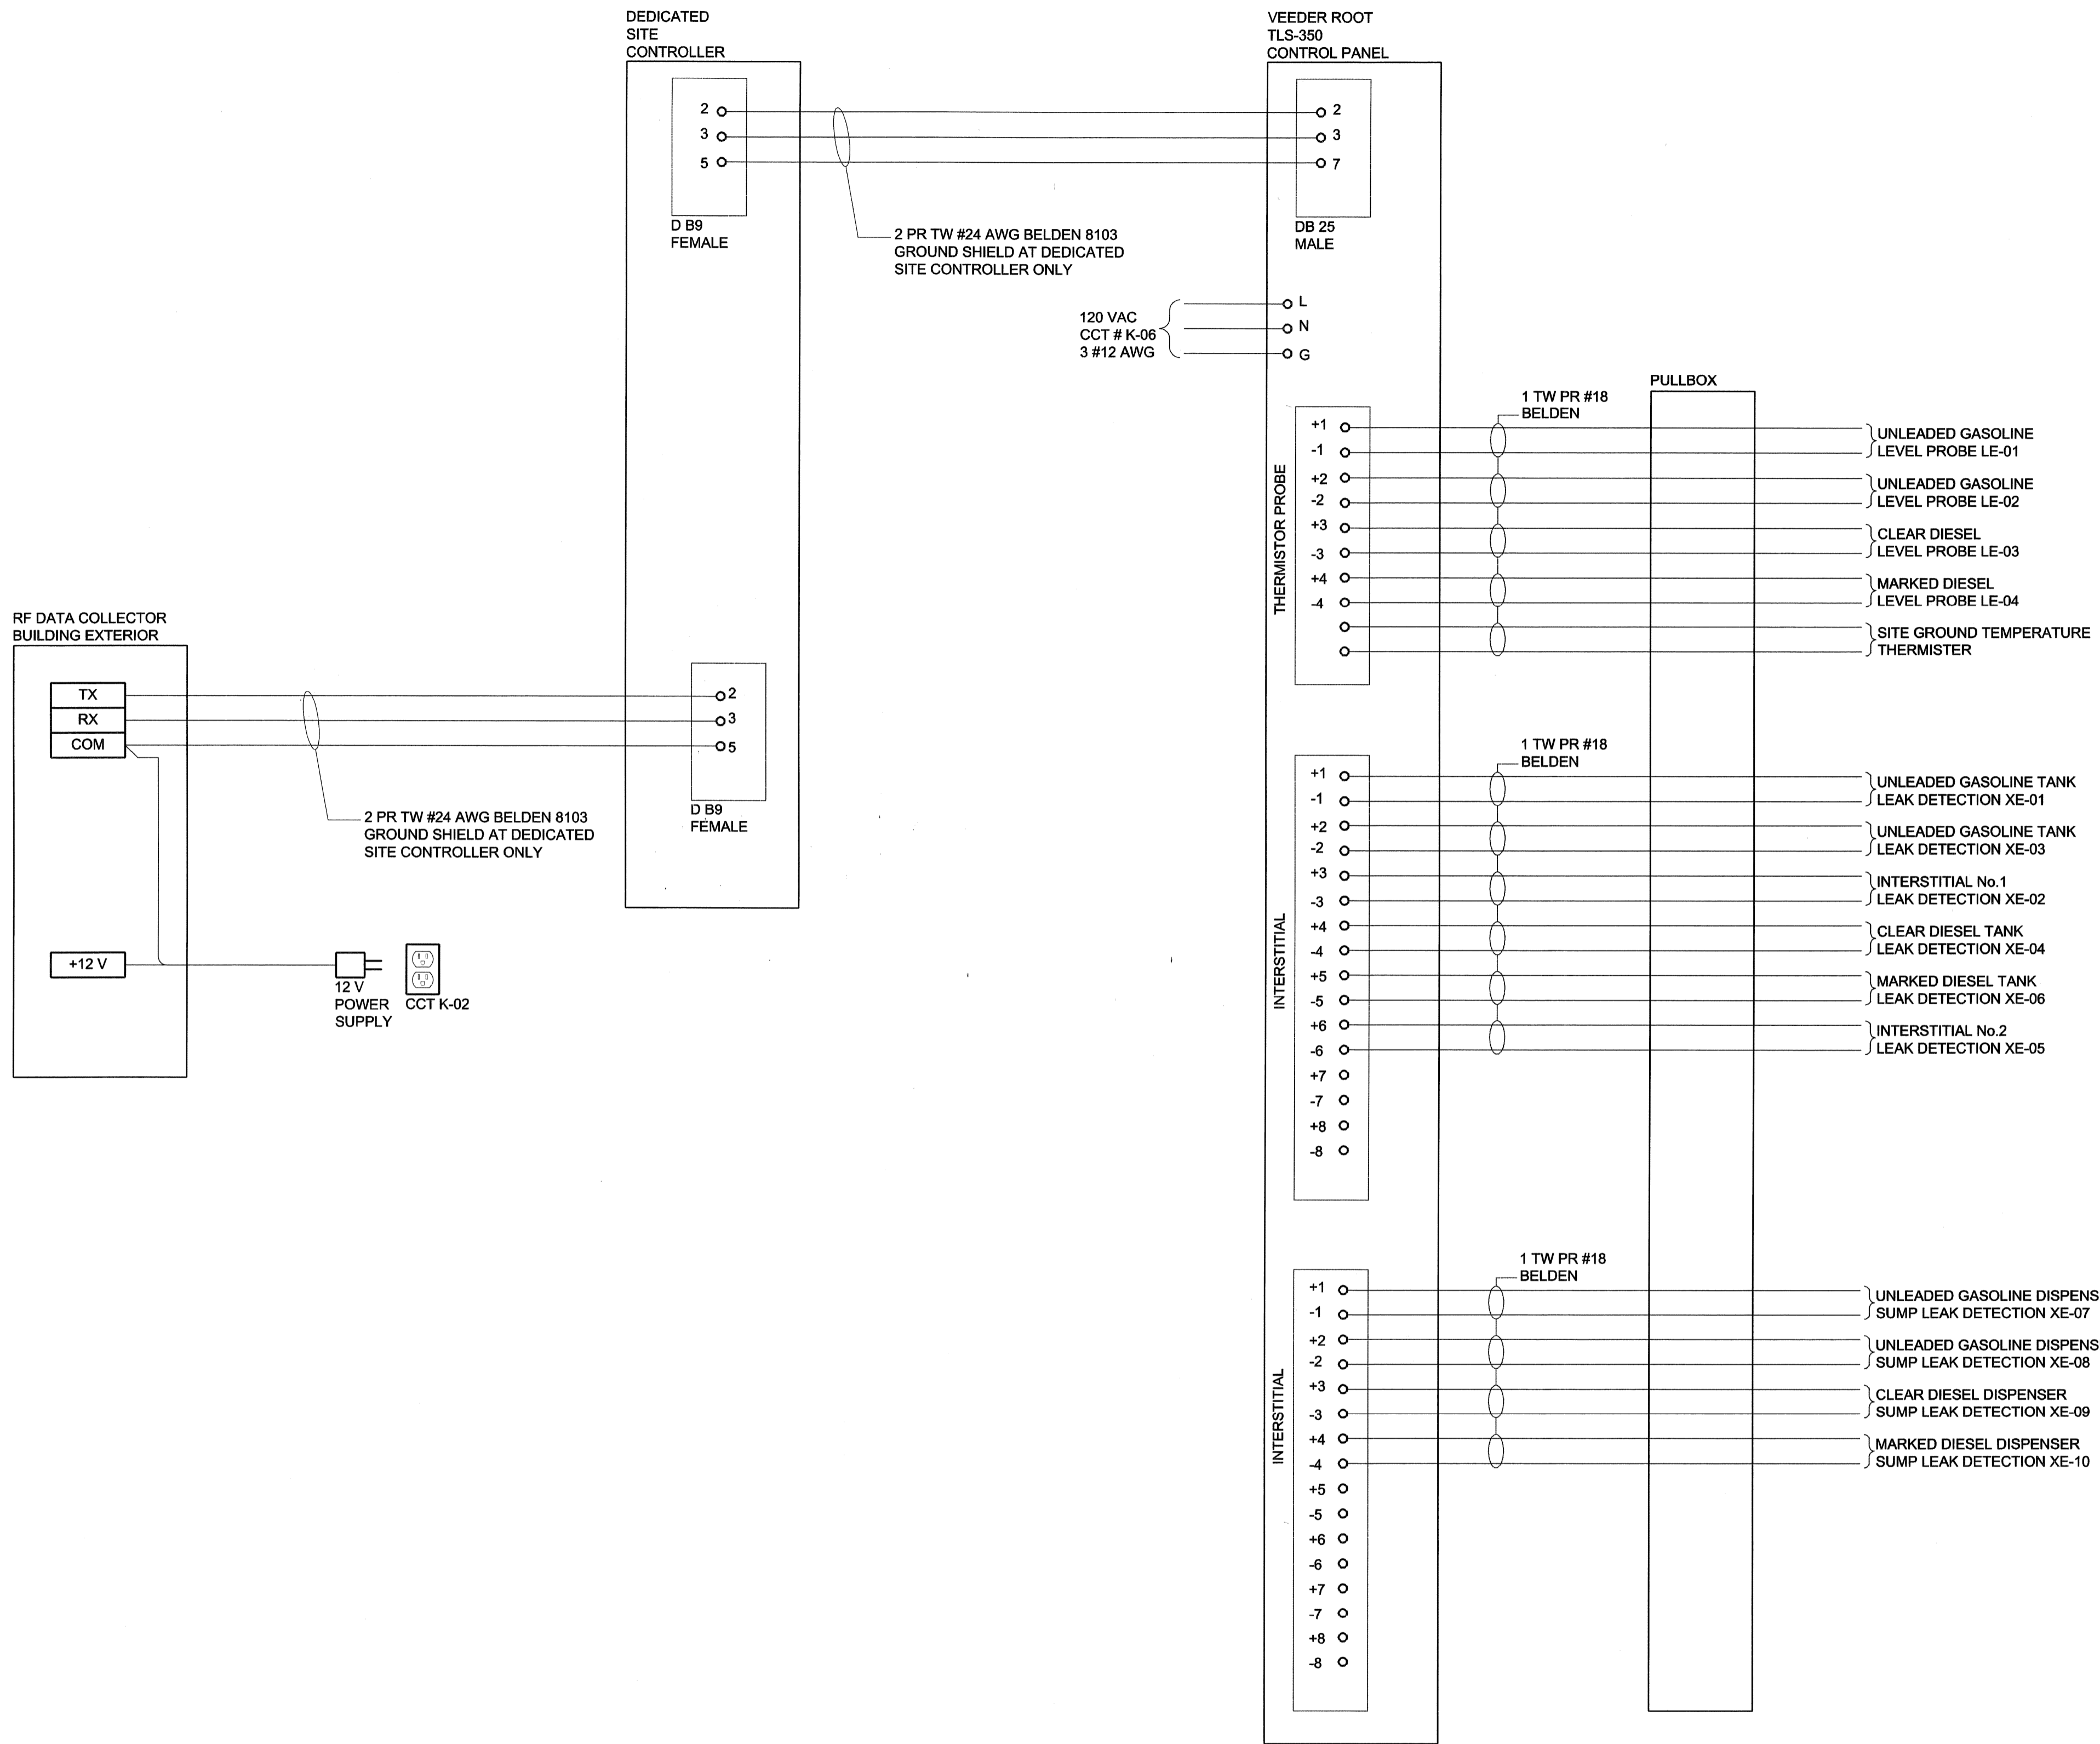

DEDICATED SITE CONTROLLER
SCALE: N.T.S.

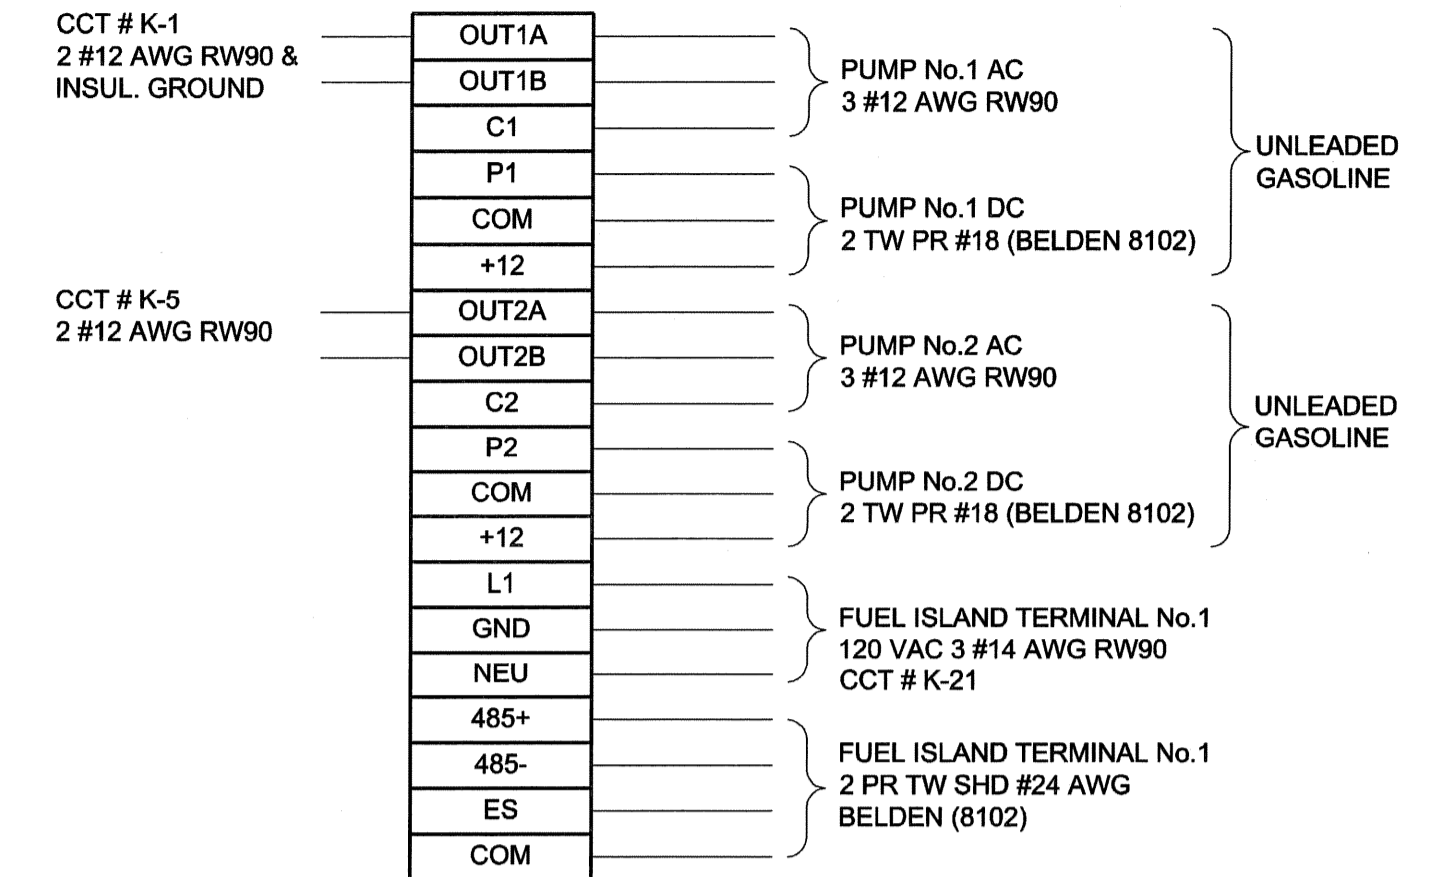

PUMP CONTROL UNIT No. 1
SCALE: N.T.S.

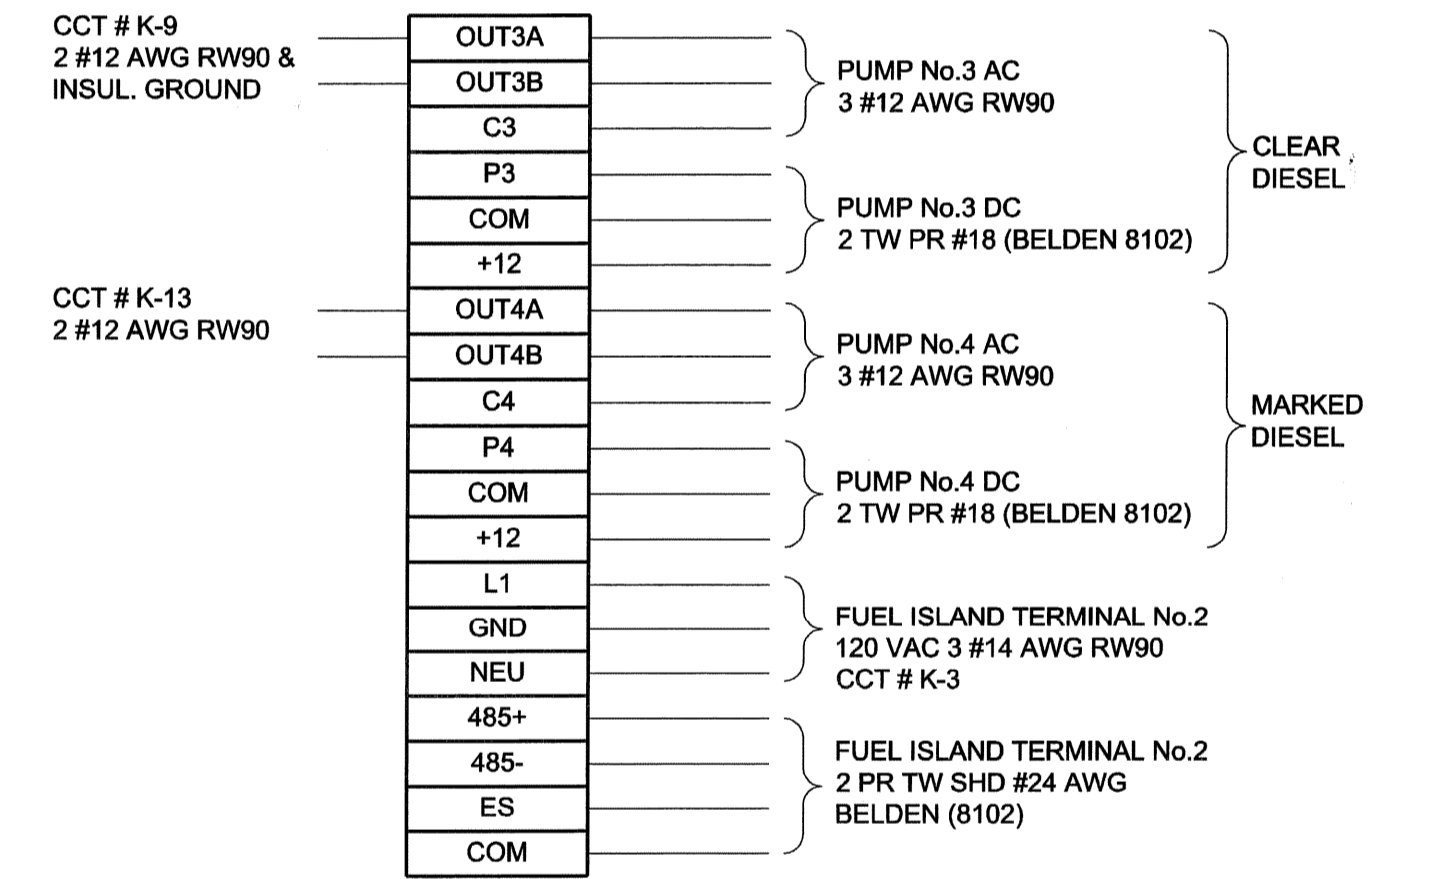


PUMP CONTROL UNIT No. 2
SCALE: N.T.S.

- NOTES**
- PUMP CONTROL UNIT TERMINALS C1, C2, C3 AND C4 SHALL BE CONNECTED TO DISPENSER NOZZLE HANDLE SHUT-OFF.
 - SOLID STATE MOTOR STARTERS AT OUT TERMINALS ARE SUPPLIED WITH PUMP CONTROL UNITS.


DO NOT SCALE THIS DOCUMENT.
ALL MEASUREMENTS MUST BE OBTAINED FROM STATED DIMENSIONS.

© 2008 UMA ENGINEERING LTD. ALL RIGHTS RESERVED.
THIS DOCUMENT IS PROTECTED BY COPYRIGHT LAW AND MAY NOT BE REPRODUCED IN ANY MANNER, OR FOR ANY PURPOSE EXCEPT BY THE WRITTEN PERMISSION OF UMA ENGINEERING LTD.

PROFESSIONAL SEALS

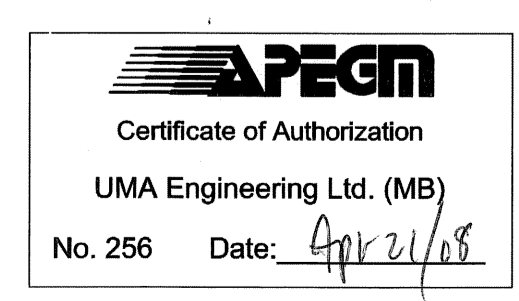

1/R	YY/MM/DD	ISSUE/REVISION DESCRIPTION	DRN	CHK	DES	ENG	IDR	APP
C	08/04/21	Issued For Bid						
B	08/04/07	Issued For Review						
A	08/03/07	Issued For Review						

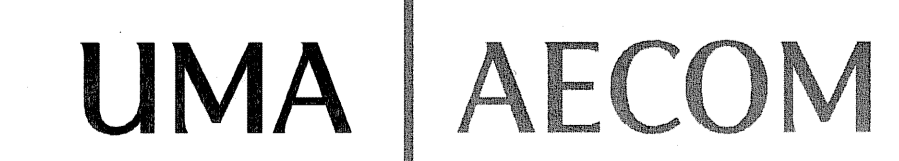

City of Winnipeg
Construction of a New Fueling Facility
District 6 Public Works Yard, 1539 Waverley St.
Electrical
Control Wiring Diagram

PROJECT NUMBER	DRAWING NUMBER	ISSUE/REVISION
0265-405-00	01-E-0004	C