


NOTES:

1. CONTRACTOR TO VERIFY LIMITS OF SEWER REPAIRS PRIOR TO EXCAVATION BY MEANS OF VIDEO INSPECTION.
2. CONTRACTOR TO PROVIDE VIDEO INSPECTION OF SEWER SERVICES WITHIN LIMITS OF REPAIR IN PRESENCE OF CONTRACT ADMINISTRATOR TO DETERMINE IF SERVICE RENEWAL IS REQUIRED.
3. ALL BACKFILL TO BE CLASS 5 BACKFILL UNDER BOULEVARDS AND CLASS 3 UNDER OR WITHIN 1.0m OF PAVEMENTS AND SIDEWALKS.

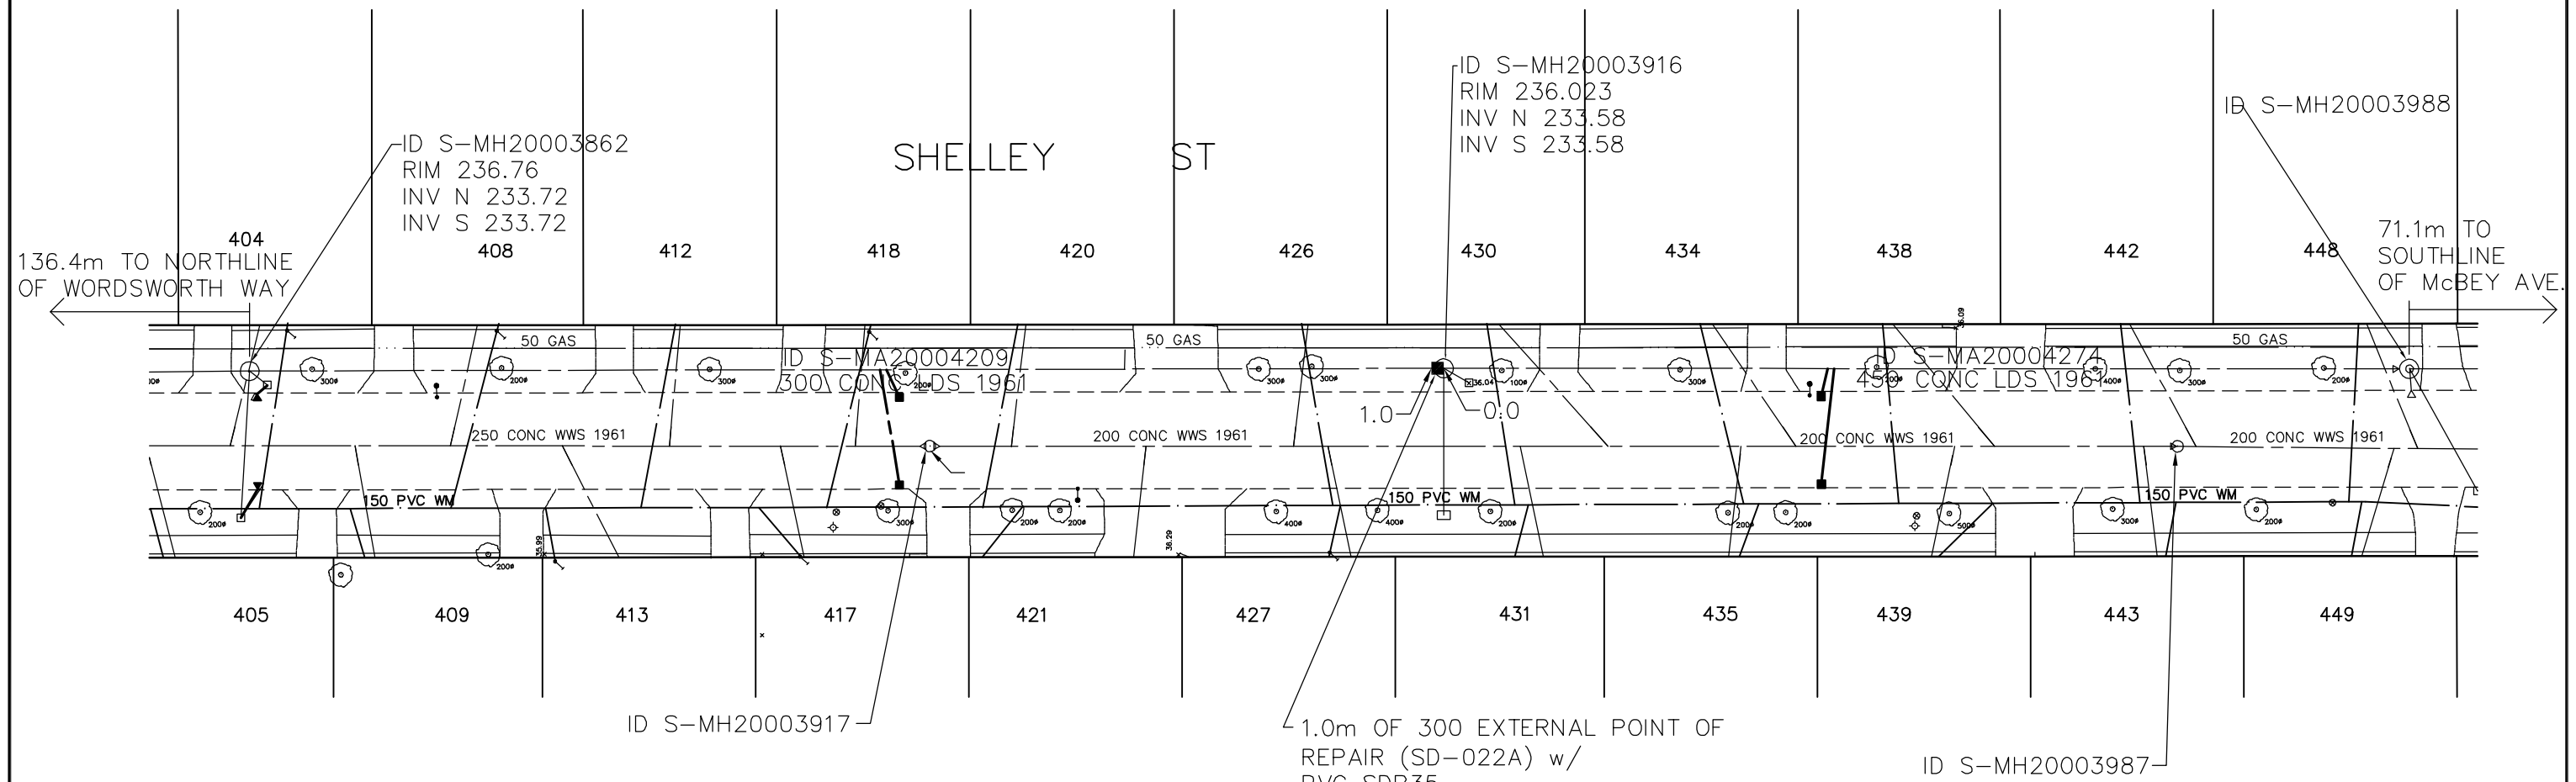

LEGEND

↖ 52.0 MEASUREMENT TO REPAIR FROM REFERENCE MH SHOWN THUS... ↗ 0.0

METRIC

WHOLE NUMBERS INDICATE MILLIMETRES
DECIMALIZED NUMBERS INDICATE METRES

B.M. N.S. Cor. Mcbey Ave. & Kirkfield St. 1.1m on top of 0.05 m dia. x 2.4m iron pipe, 5.4m N. of C.L. Conc. Pav't. of Mcbey Ave. ELEV. 233.58 & 9.2m W. of C.L. Conc. Pav't. of Kirkfield St. or 13.1m N. of S.L. Mcbey Ave. & on W.L. of Kirkfield St.	 A Tyco International Ltd. Company				
				DESIGNED BY: PL DRAWN BY: DR HOR. SCALE: 1:500 VERTICAL:	
0 ISSUED FOR TENDER 08/06/08 A ISSUED FOR REVIEW 08/04/11 NO. REVISIONS DATE BY	DATE 2008/01/14	CONSULTANT DRAWING NO. CU02	2008 STREET RENEWALS SEWER REPAIRS SHELLEY STREET WORDSWORTH WAY TO McBEY AVENUE		CITY FILE NUMBER SHEET OF CITY DRAWING NUMBER