




① SCURFIELD BLVD. (WEST BOUND)

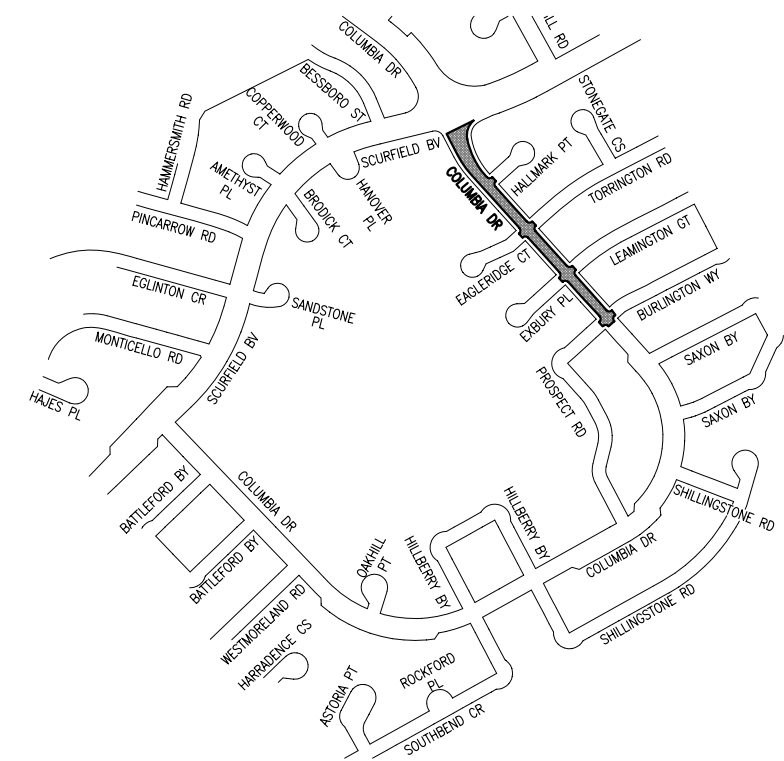


② COLUMBIA DR.

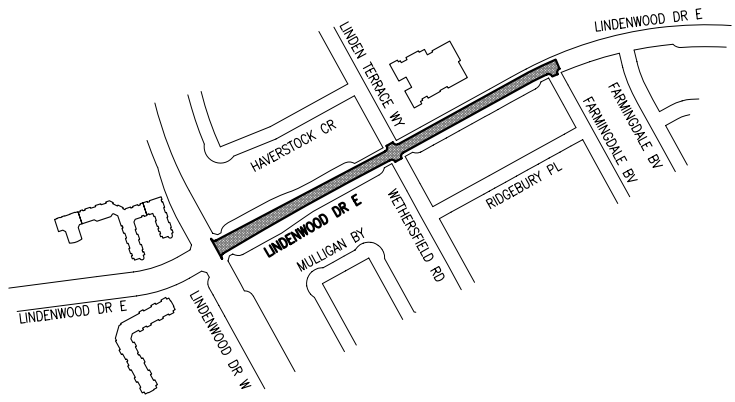

③ LINDENWOOD DR. EAST

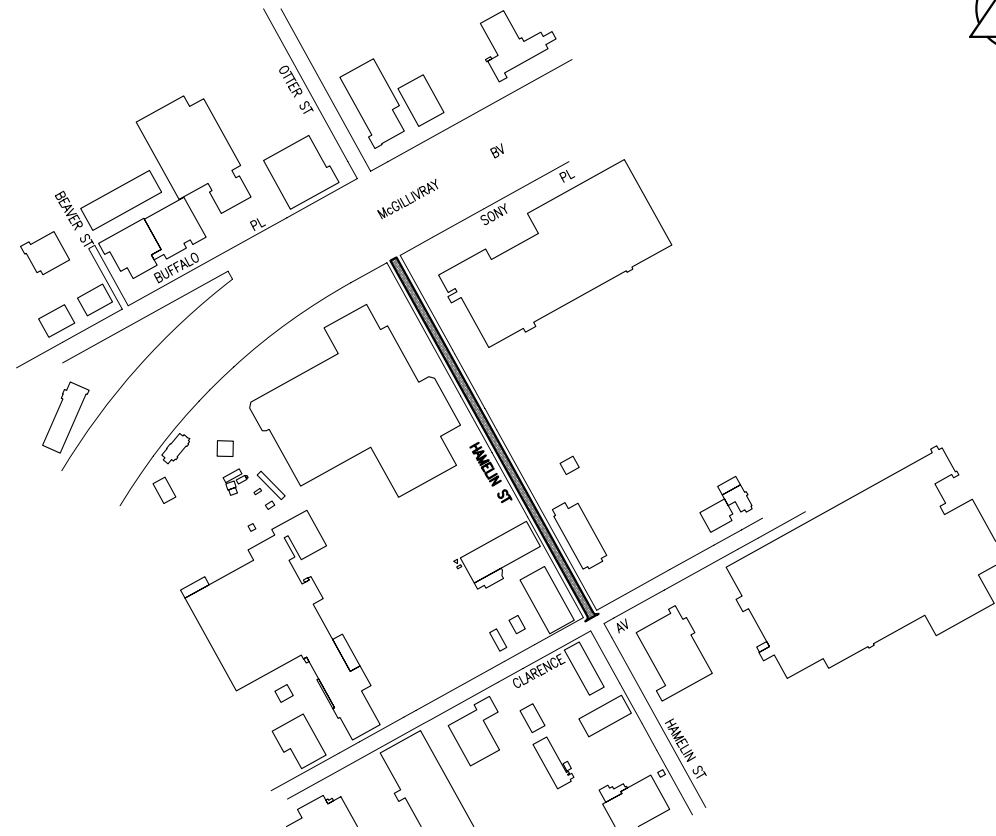


④ HAMELIN ST.

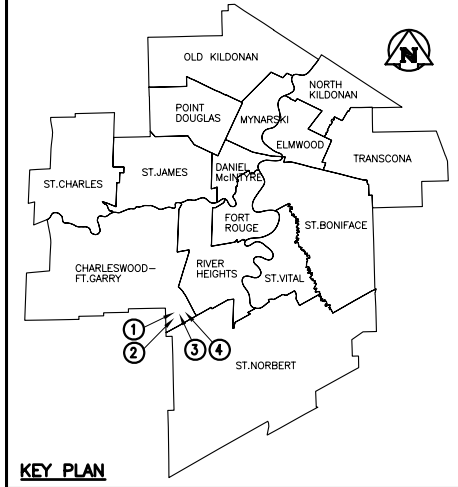

KEY PLAN

**LEGEND**  
 AREA OF NEW OVERLAY

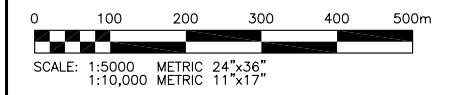

NO.	D / M / Y	DESCRIPTION	BY
REVISIONS / ISSUE			

A. SECTION LETTER OR DETAIL NUMBER IS DRAWN  
 B. DRAWING WHERE SECTION OR DETAIL WAS INDICATED  
 OR  
 DRAWING WHERE SECTION OR DETAIL WAS INDICATED  
 — SECTION OR DETAIL SHOWN ON SAME DRAWING

**KGS GROUP** CONSULTING ENGINEERS & PROJECT MANAGERS  
 WINNIPEG (204) 896-1209  
 THUNDER BAY (807) 345-2233

CLIENT: **THE CITY OF WINNIPEG**  
 PUBLIC WORKS DEPARTMENT  
 STREET MAINTENANCE DIVISION

PROJECT: **2008 THIN BITUMINOUS OVERLAY (T.B.O.) PROGRAM**

DWG. DESCRIPTION: **SCURFIELD BLVD., COLUMBIA DR., LINDENWOOD DR. EAST, & HAMELIN ST.**

DESIGNED BY: CR	DRAWN BY:
CHECKED:	CHECKED:
APPROVED:	
SCALE: AS NOTED	DATE: 22 MAY 2008
KGS DWG. NO. <b>08-107-04</b>	<b>01</b>

CLIENT DWG. NO. \_\_\_\_\_ REV: \_\_\_\_\_