




⑤ CATHCART ST.

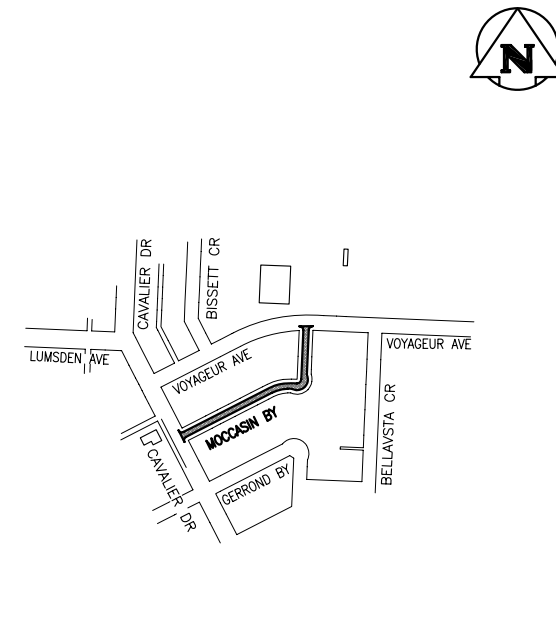

⑥ MOCCASIN BAY

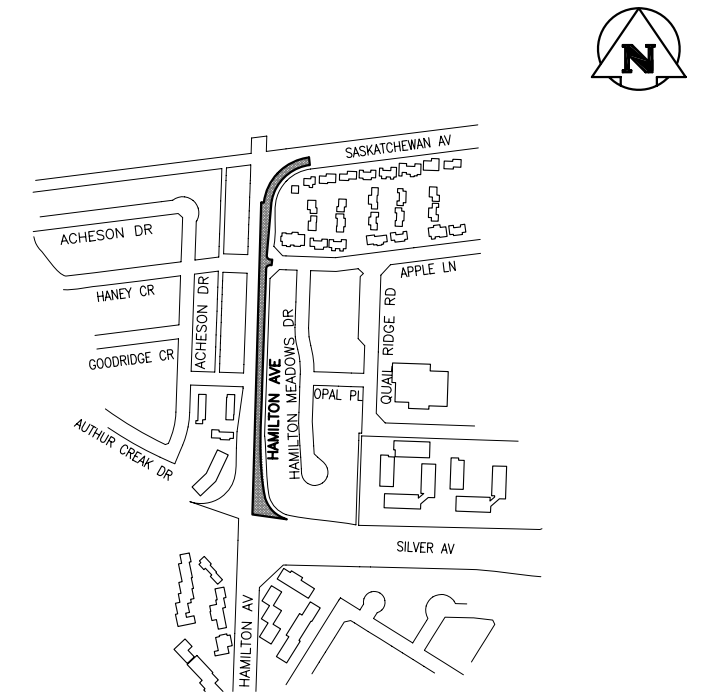


⑦ HAMILTON AVE. (NORTH BOUND)

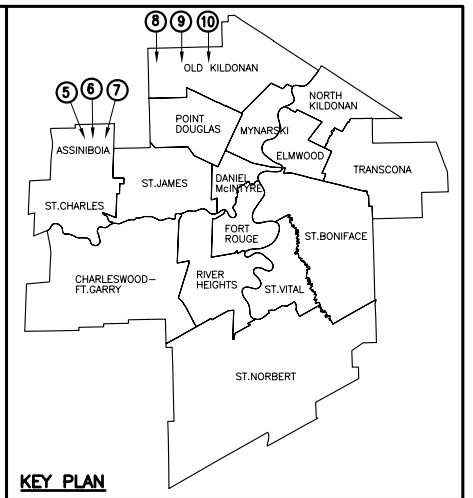

KEY PLAN

LEGEND
 [Grey shaded area] AREA OF NEW OVERLAY

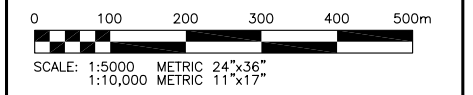

NO.	D / M / Y	DESCRIPTION	BY
REVISIONS / ISSUE			

(A/B) A. SECTION LETTER OR DETAIL NUMBER IS DRAWN OR
 (A/B) B. DRAWING WHERE SECTION OR DETAIL WAS INDICATED
 — SECTION OR DETAIL SHOWN ON SAME DRAWING


KGS GROUP
 CONSULTING ENGINEERS & PROJECT MANAGERS
 WINNIPEG (204) 896-1209
 THUNDER BAY (807) 345-2233

CLIENT: **THE CITY OF WINNIPEG**
 PUBLIC WORKS DEPARTMENT
 STREET MAINTENANCE DIVISION


PROJECT: **2008 THIN BITUMINOUS OVERLAY (T.B.O.) PROGRAM**

DWG. DESCRIPTION:
CATHCART ST., MOCCASIN BAY, HAMILTON AVE., INKSTER GARDEN DR., SINCLAIR ST. & KINGSBURY AVE.


ENG. STAMP	DESIGNED BY: CR	DRAWN BY: DW
	CHECKED:	CHECKED:
APPROVED:	SCALE: AS NOTED	DATE: 07 MAY 2007
	KGS DWG. NO.: 08-0107-04	02
CLIENT DWG. NO.:	REV:	

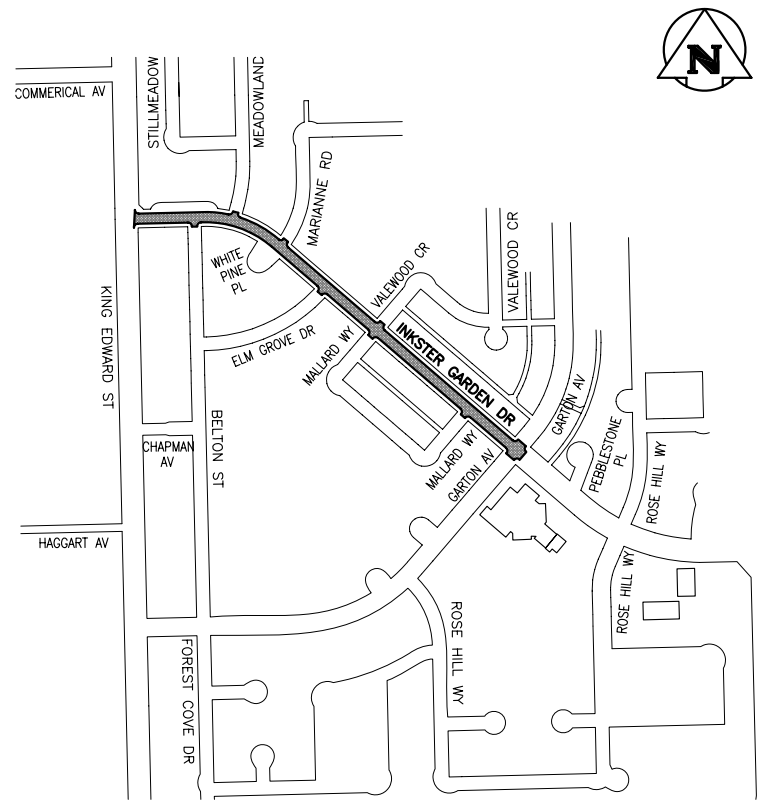

⑧ INKSTER GARDEN DR.

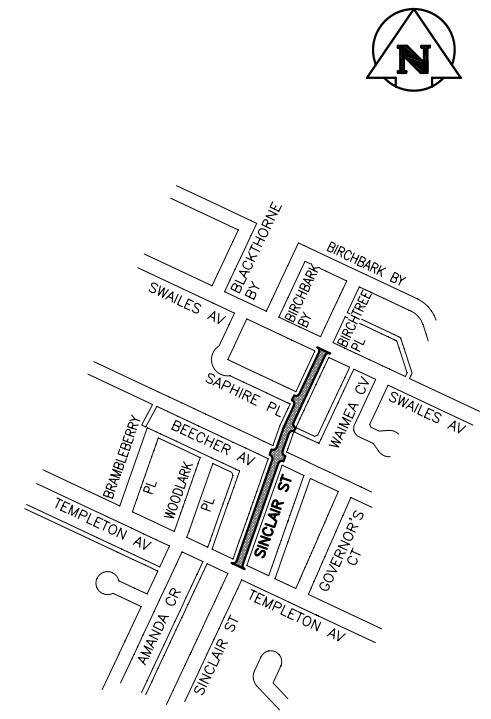

⑨ SINCLAIR ST.

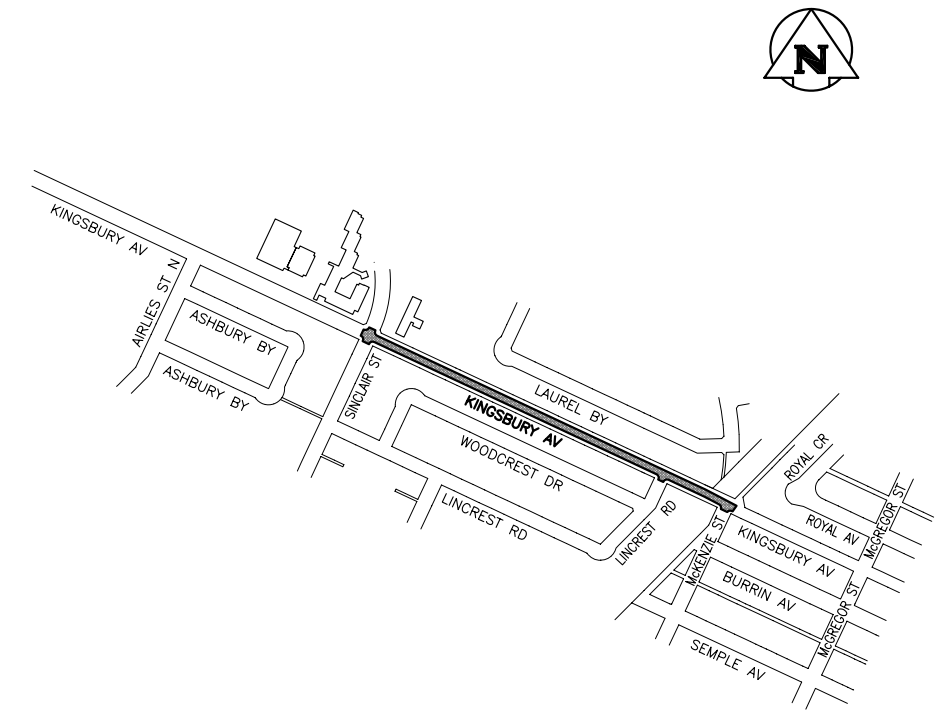

⑩ KINGSBURY AVE