



15 REENDERS DR. (WEST BOUND)

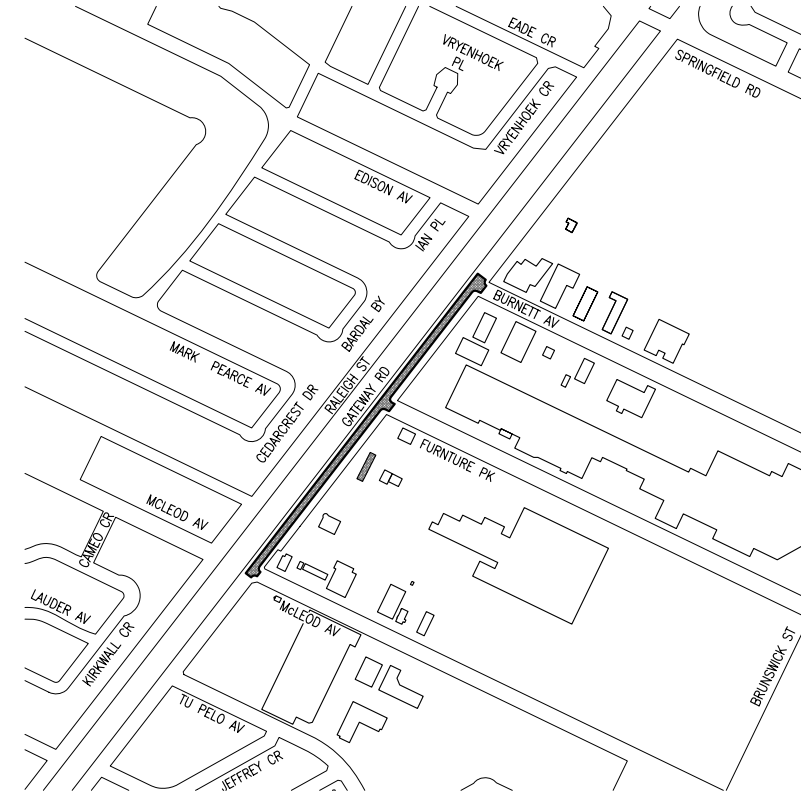


16 GATEWAY RD.

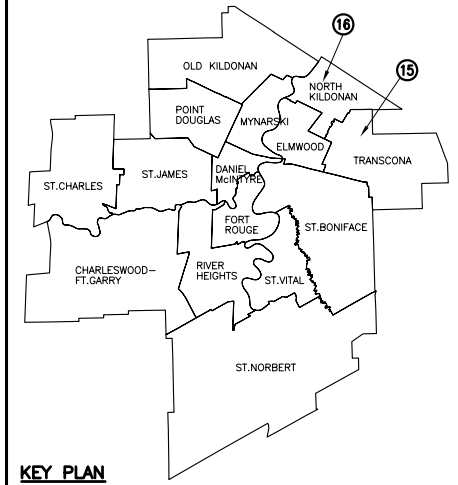

KEY PLAN

LEGEND

AREA OF NEW OVERLAY

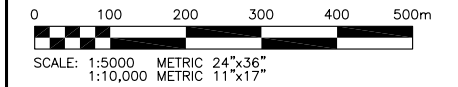

NO.	D / M / Y	DESCRIPTION	BY
REVISIONS / ISSUE			

A. SECTION LETTER OR DETAIL NUMBER IS DRAWN OR DRAWING WHERE SECTION OR DETAIL WAS INDICATED

B. DRAWING WHERE SECTION OR DETAIL IS DRAWN OR DRAWING WHERE SECTION OR DETAIL WAS INDICATED

— SECTION OR DETAIL SHOWN ON SAME DRAWING

**KGS GROUP** CONSULTING ENGINEERS & PROJECT MANAGERS  
 WINNIPEG (204) 896-1209  
 THUNDER BAY (807) 345-2233

CLIENT: **THE CITY OF WINNIPEG**  
 PUBLIC WORKS DEPARTMENT  
 STREET MAINTENANCE DIVISION

PROJECT: **2008 THIN BITUMINOUS OVERLAY (T.B.O.) PROGRAM**

DWG. DESCRIPTION: **REENDERS DR. & GATEWAY RD.**

DESIGNED BY: CR	DRAWN BY: DW
CHECKED:	CHECKED:
APPROVED:	
SCALE: AS NOTED	DATE: 27 MAY 2008
KGS DWG. NO. <b>08-0107-04 04</b>	

CLIENT DWG. NO. \_\_\_\_\_ REV: \_\_\_\_\_