



THE CITY OF WINNIPEG



WATER AND WASTE DEPARTMENT

2008 WATERMAIN RENEWALS, SEWER RENEWALS AND REPAIRS, CONTRACT 19

BID OPPORTUNITY: 525-2008

DRAWING LIST

SHT. NO.	TITLE	CITY OF WINNIPEG DRAWING NO.
1 OF 27	INGERSOLL STREET - YARWOOD AV. TO GRUNDY AV.	D-11472
2 OF 27	INGERSOLL STREET - YARWOOD AV. TO GRUNDY AV.	D-11473
3 OF 27	WINCHESTER STREET - 220m S OF SILVER AV. TO SILVER AV.	D-11474
4 OF 27	WINCHESTER STREET - 220m S OF SILVER AV. TO SILVER AV.	D-11475
5 OF 27	YOUVILLE STREET - THE GLEN TO ST. LUC ST.	D-11476
6 OF 27	HUNTLEIGH STREET - 3RD MH N PORTAGE AV. TO 2ND MH N PORTAGE AV.	08631
7 OF 27	MCDERMOT AVENUE - MH AT ALBERT ST. (CL) TO 1ST MH E OF ALBERT ST.	08632
8 OF 27	PACIFIC AVENUE - 2ND MH W OF PRINCESS ST. TO 1ST MH W OF PRINCESS ST.	08633
9 OF 27	SPENCE STREET - 2ND MH S SARGENT AV. TO 3RD MH S SARGENT AV.	08634
10 OF 27	AGNES STREET - 3RD MH S OF WELLINGTON AV. TO 2ND MH S OF WELLINGTON AV.	08635
11 OF 27	ALVERSTONE STREET - MH AT S PL SARGENT AV. TO 1ST MH S OF SARGENT AV.	08636
12 OF 27	ALVERSTONE STREET - 1ST MH S NOTRE DAME AV. TO 2ND MH S NOTRE DAME AV.	08637
13 OF 27	INGERSOLL STREET - MH AT PORTAGE AV. (NPL) TO 1ST MH N PORTAGE AV.	08638
14 OF 27	INGERSOLL STREET - 1ST MH N WELLINGTON AV. TO 2ND MH N WELLINGTON AV.	08639
15 OF 27	LANGSIDE STREET - 1ST MH N SARGENT AV. TO MH SARGENT AV. (CL)	08640
16 OF 27	MARYLAND STREET - 1ST MH S ST. MATTHEW'S AV. TO 2ND MH S ST. MATTHEW'S AV.	08641
17 OF 27	MARYLAND STREET - 1ST MH S SARGENT AV. TO MH AT SARGENT AV. (CL)	08642
18 OF 27	SHERBROOK STREET - 1ST MH S ELLICE AV. TO MH AT ELLICE AV. (CL)	08643
19 OF 27	SHERBURN STREET (CL) - 1ST MH N ELLICE AV. TO MH AT ELLICE AV. (CL)	08644
20 OF 27	SIMCOE STREET - 1ST MH S OF NOTRE DAME AV. TO 2ND MH S OF NOTRE DAME AV.	08645
21 OF 27	ST. MATTHEW'S AVENUE - MH AT MCGEE ST. W LEG (CL) TO MH AT MCGEE ST. E LEG (CL)	08646
22 OF 27	TORONTO STREET - MH AT ST. MATTHEW'S AV. (NPL) TO 1ST MH N ST. MATTHEW'S AV.	08647
23 OF 27	TORONTO STREET - 2ND MH N ST. MATTHEW'S AV. TO 3RD MH N ST. MATTHEW'S AV.	08648
24 OF 27	TORONTO STREET - 1ST MH S OF WELLINGTON AV. TO 2ND MH S WELLINGTON AV.	08649
25 OF 27	VICTOR STREET - 2ND MH S ELLICE AV. TO 1ST MH S ELLICE AV.	08650
26 OF 27	VICTOR STREET - 3RD MH S OF WELLINGTON AV. TO 2ND MH S OF WELLINGTON AV.	08651
27 OF 27	WATERFRONT DRIVE - MH AT HEATON AV. TO MH AT MCDONALD AV.	08652

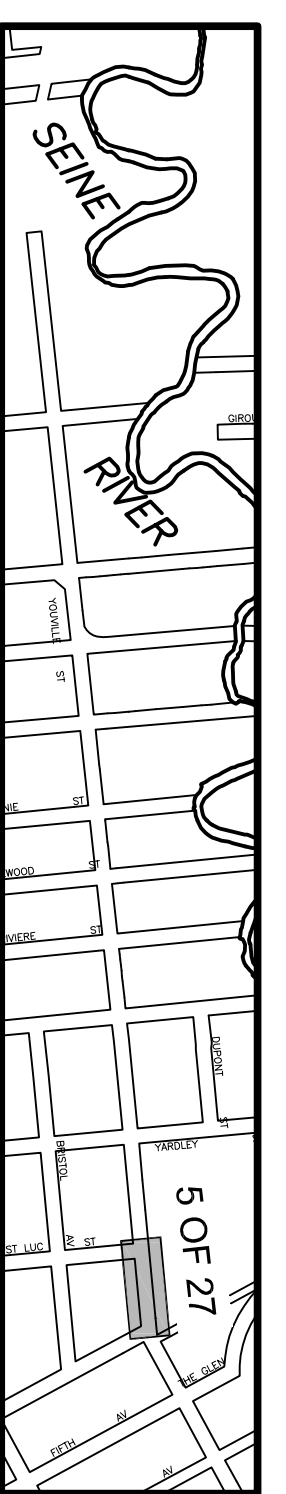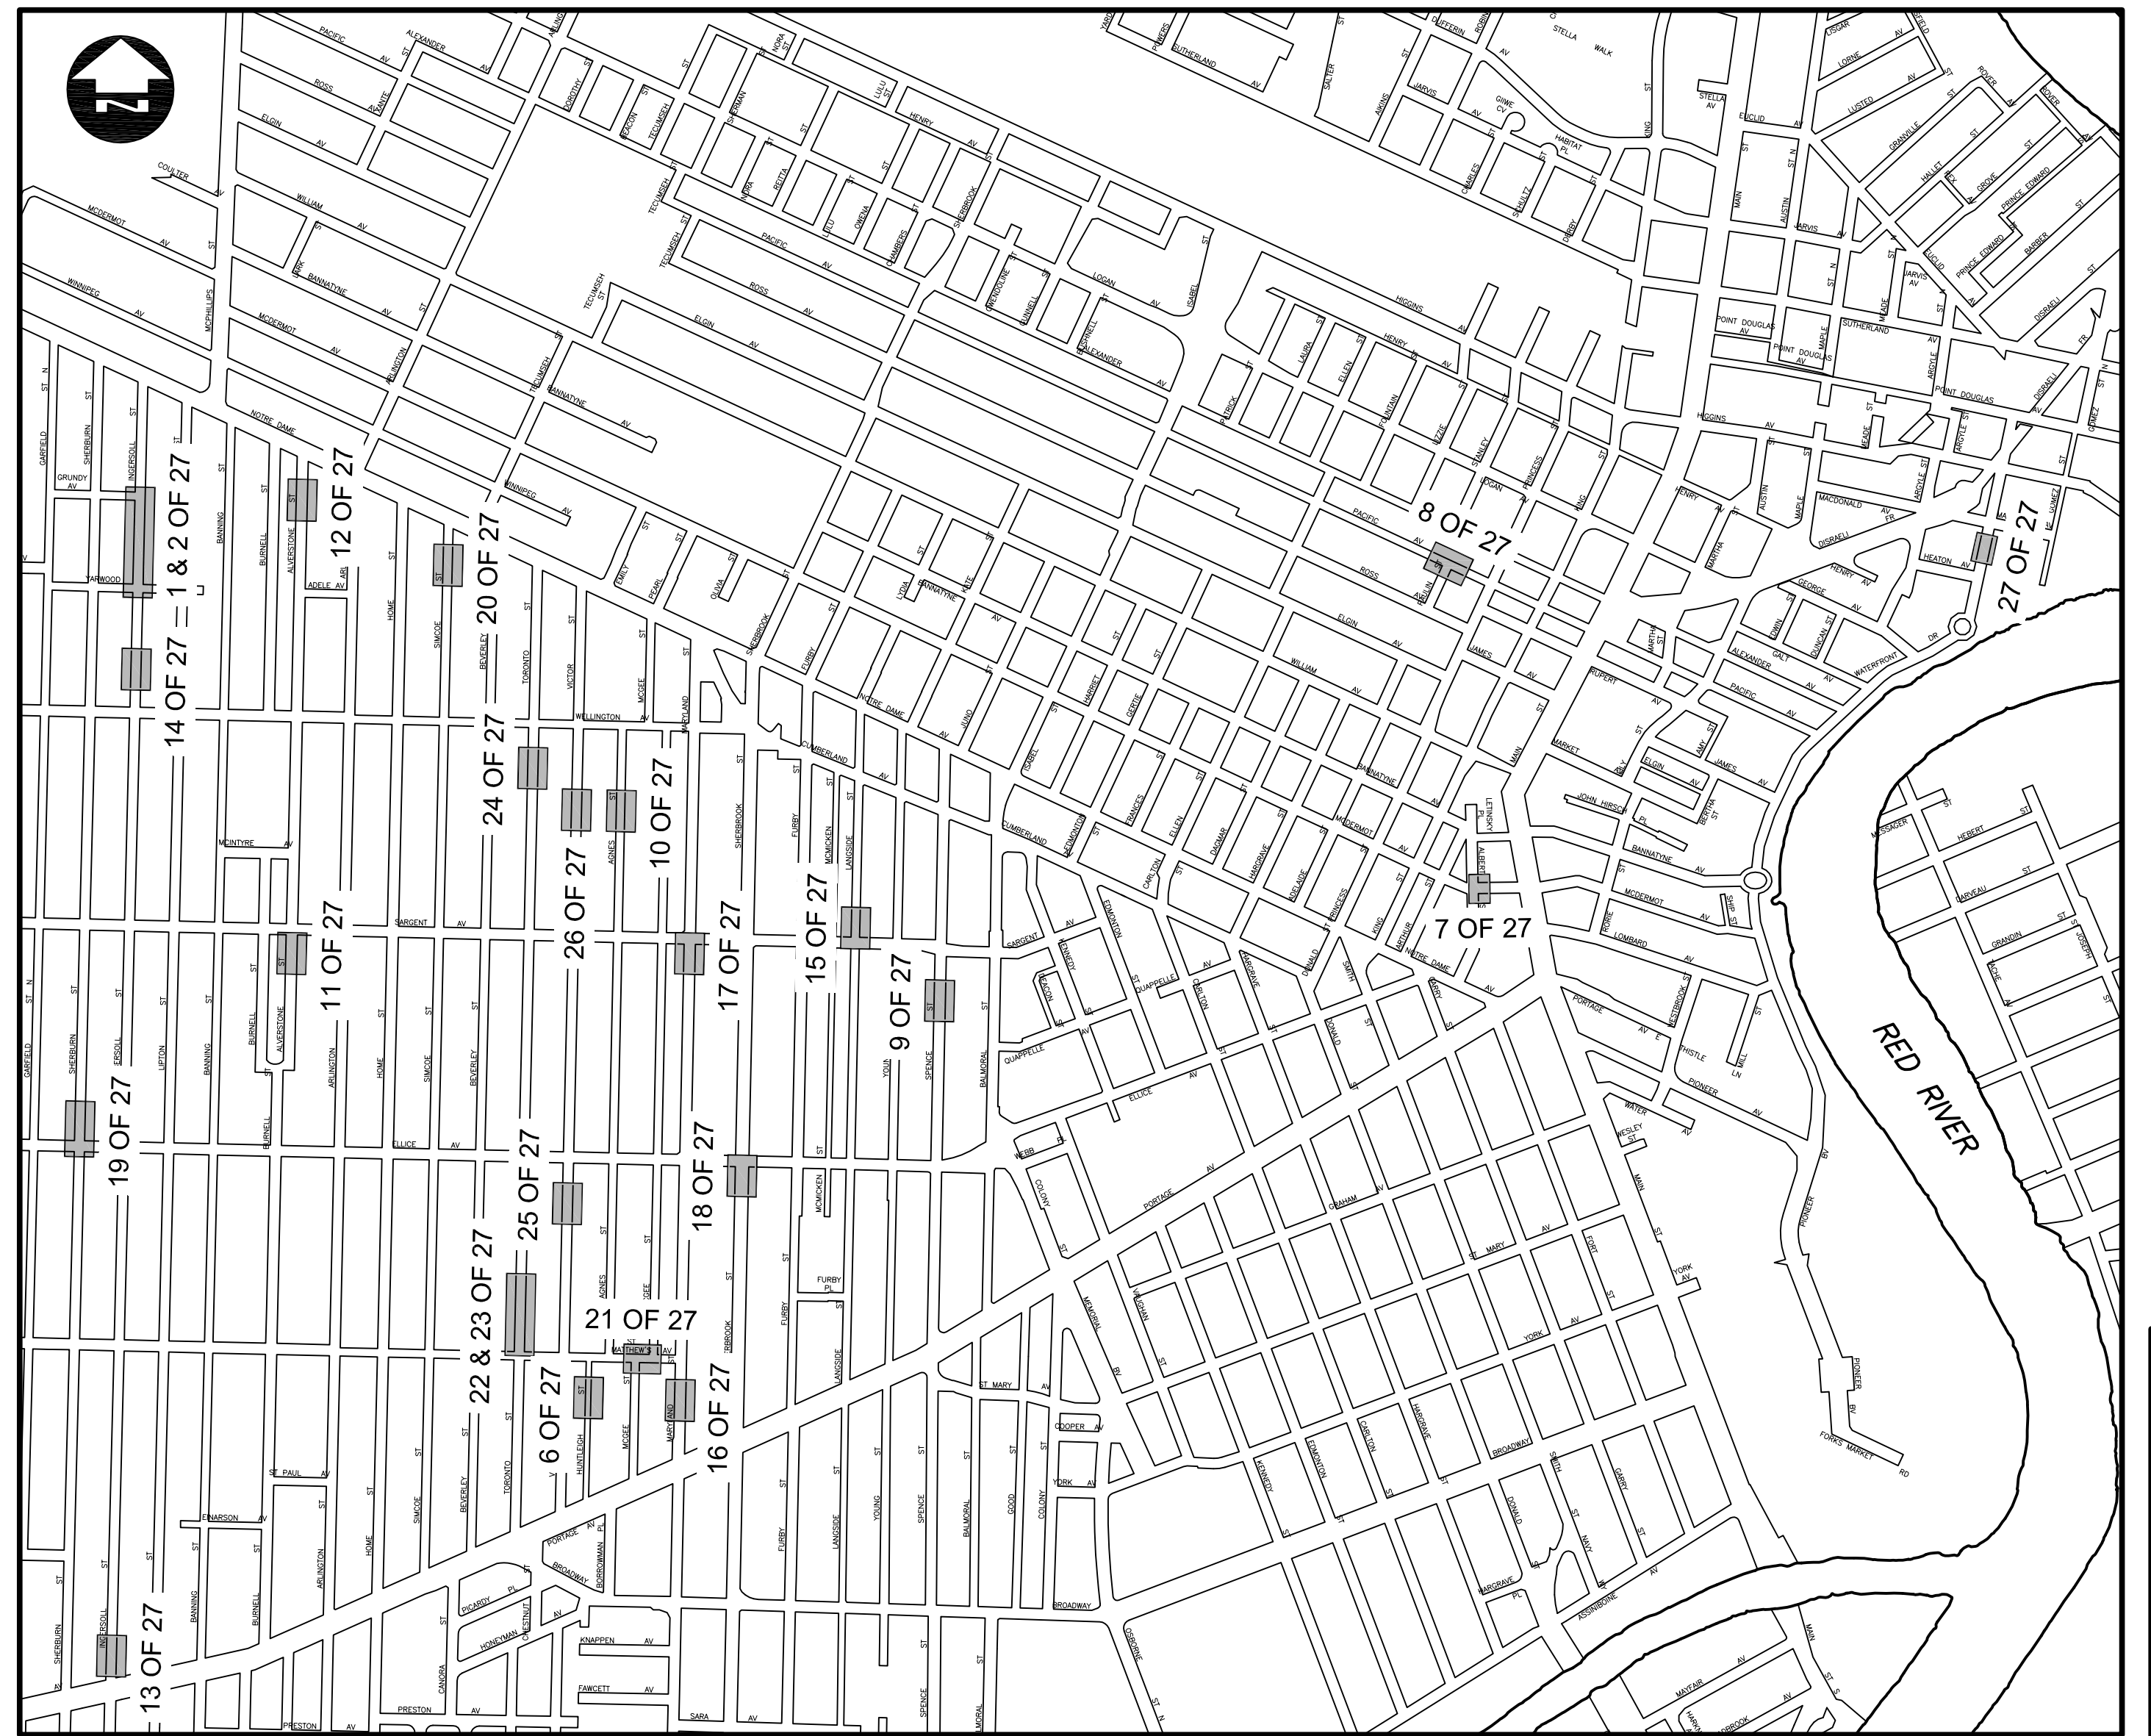

LOCATION PLAN



ORIGINAL SIGNED BY KAS ZUREK, P. Eng.
WATER AND WASTE PROJECT ENGINEER
RELEASED FOR CONSTRUCTION

AUGUST 5, 2008
DATE

