



NOTE: CHAINAGES SHOWN ARE ALONG N. R. OF DUGALD RD.

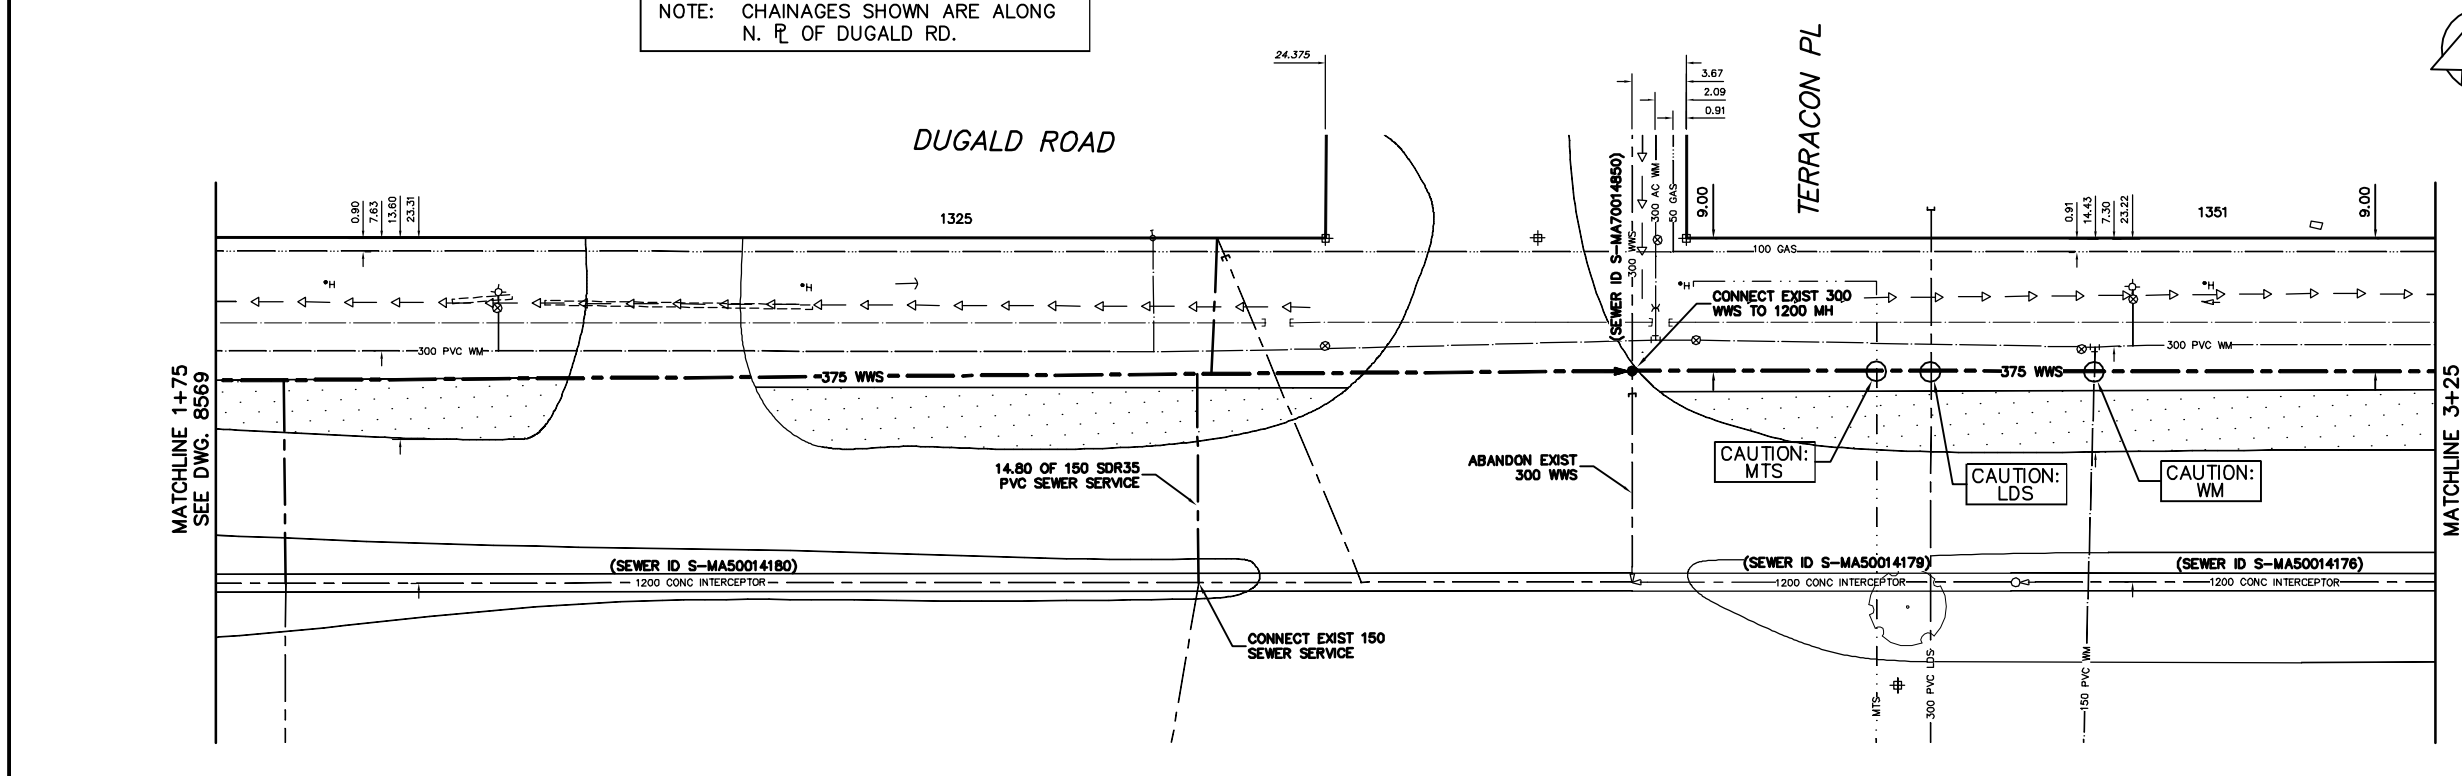

SEWER SERVICE INFORMATION			
ADDRESS	SIZE	R DIST	JUNCTION TIE
1325 DUGALD RD	COMMERCIAL	44.20 W 1ST MH E TERRACON	-
1330 DUGALD RD	COMMERCIAL	55.20 W 1ST MH E TERRACON	-
1330 DUGALD RD	COMMERCIAL	116.90 W 1ST MH E TERRACON	-
1351 DUGALD RD	COMMERCIAL	58.18 EEL TERRACON	-
1351 DUGALD RD	COMMERCIAL	35.89 E 1ST MH E TERRACON	-

SEWER JUNCTION INFORMATION FROM SEWER VIDEO INSPECTION SEWER ID S-MA50014180			
DISTANCE FROM MH ID S-MH50011336			
25.9 W	150#	NORTH	CN
44.2 W	150#	NORTH	CN
55.2 W	150#	TOP	CN
116.9 W	150#	SOUTH	CNI

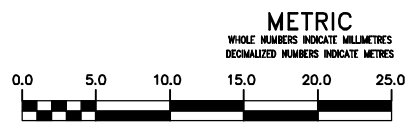

FOR CONSTRUCTION NOTES: SEE DRAWING 8578

**WARNING**  
 IF POWER EQUIPMENT OR EXPLOSIVES ARE TO BE USED FOR EXCAVATION ON THIS PROJECT THE CONTRACTOR  
 1) NOTIFY THE GAS COMPANY OF THE PROPOSED LOCATION OF EXCAVATION.  
 2) TAKE PRECAUTION TO AVOID DAMAGE TO GAS COMPANY INSTALLATIONS.  
 SEE PROVINCIAL REGULATION 210/72 FOR DETAILS

200 WM	WATERMAIN	200 WM	SL, HYDRO	150 WM	WATERMAIN	150 WM
⊕	HYDRANT	⊕	MTS	⊕	HYDRANT	⊕
⊙	VALVE	⊙	TRAFFIC SIGNALS	⊙	VALVE	⊙
525 LDS	LAND DRAINAGE SEWER	525 LDS	GAS	50 GAS	300 LDS	LAND DRAINAGE SEWER
375 WWS	WASTEWATER SEWER	375 WWS	SURVEY BAR	250 WWS	250 WWS	WASTEWATER SEWER
○	MANHOLE	●	FENCE	⊕	⊕	PROFILE
□	CATCH BASIN	■	POLE - HYDRO, MTS	⊕	⊕	GROUND ABOVE PIPE
▽	CURB INLET	▽	CURB STOP	⊕	⊕	⊕ DITCH (NORTH & WEST)
⊕	JUNCTIONS	⊕	GUY ANCHOR	⊕	⊕	⊕ DITCH (SOUTH & EAST)
⊕	CULVERT	⊕	LIGHT STANDARD	⊕	⊕	⊕ GUTTER (NORTH & WEST)
⊕	ANODE	⊕	TREE	⊕	⊕	⊕ GUTTER (SOUTH & EAST)
EXISTING	LEGEND-PLAN	PROPOSED	EXISTING	LEGEND-PLAN	PROPOSED	EXISTING
EXISTING	LEGEND-PROFILE	PROPOSED	EXISTING	LEGEND-PROFILE	PROPOSED	EXISTING

LOCATION APPROVED UNDERGROUND STRUCTURES	
SUPV. U/G STRUCTURES COMMITTEE	DATE
NOTE: LOCATION OF UNDERGROUND STRUCTURES AS SHOWN ARE BASED ON THE BEST INFORMATION AVAILABLE BUT NO GUARANTEE IS GIVEN THAT THE GIVEN LOCATIONS ARE EXACT. CONFIRMATION OF EXISTENCE AND EXACT LOCATION OF ALL SERVICES MUST BE OBTAINED FROM THE INDIVIDUAL UTILITIES BEFORE PROCEEDING WITH CONSTRUCTION.	
B.M. ELEV.	FIELD BOOK #:
POSTED TO LBS	
NO.	REVISIONS
DATE	BY

**CITY OF WINNIPEG WATER AND WASTE ENGINEERING DIVISION**

DESIGNED BY: SGL/SC  
 CHECKED BY: SC  
 DRAWN BY: C/JH  
 APPROVED BY: KZ  
 HOR. SCALE: 1:250  
 VERTICAL: 1:50  
 RELEASED FOR CONSTRUCTION  
 DATE: 2008 08 14

ENGINEER'S SEAL  
 ORIGINAL SIGNED BY S.R.J. COURNOYER 08/08/14  
 BID OPPORTUNITY: 537-2008  
 FILENAME: 8570.dwg  
 PLOT DATE: 2008 08 14

**THE CITY OF WINNIPEG WATER AND WASTE DEPARTMENT**

DUGALD SECONDARY SEWER REPLACEMENT - PHASE 3, CONTRACT 27  
 DUGALD ROAD  
 75.0 W OF TERRACON PLACE TO 50.60 E OF TERRACON PLACE

SHEET 2 OF 10  
 CITY DRAWING NUMBER 8570