


NOTE: CHAINAGES SHOWN ARE ALONG N. P. OF DUGALD RD.

DUGALD ROAD




| SEWER SERVICE INFORMATION |                          |                     |
|---------------------------|--------------------------|---------------------|
| ADDRESS                   | SIZE                     | ℄ DIST JUNCTION TIE |
| 1539 DUGALD RD            | -                        | -                   |
| RESIDENTIAL               | -                        | -                   |
| 1541 DUGALD RD            | 5.44 W OF EL             | -                   |
| COMMERCIAL                | 84.60 W 1ST MH E MAZENOD | -                   |
| 1565 DUGALD RD            | 5.90 W OF EL             | -                   |
| COMMERCIAL                | 54.02 W 1ST MH E MAZENOD | -                   |

| SEWER JUNCTION INFORMATION FROM SEWER VIDEO INSPECTION SEWER ID S-MA50011651 |      |          |
|--|------|----------|
| DISTANCE FROM MH ID S-MH50009400   |      |          |
| 2.3 W  | 150℄ | NORTH CN |
| 27.5 W   | 150℄ | SOUTH CN |
| 76.0 W   | 150℄ | NORTH CN |
| 83.8 W   | 150℄ | NORTH CN |
| 135.8 W  | 150℄ | NORTH CN |
| 141.2 W  | 150℄ | NORTH CN |

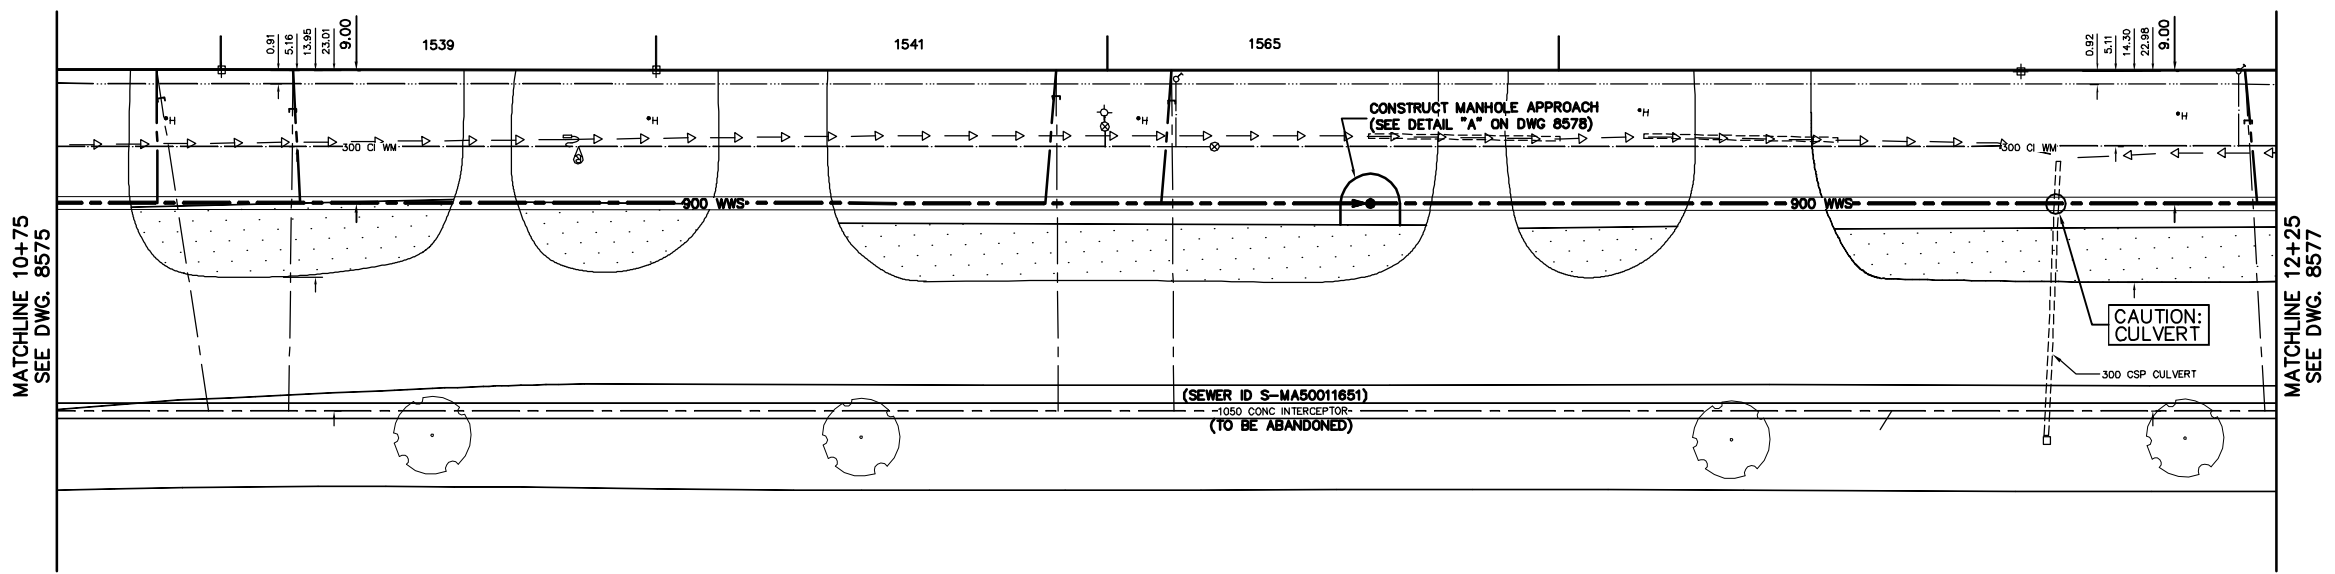

FOR CONSTRUCTION NOTES: SEE DRAWING 8578

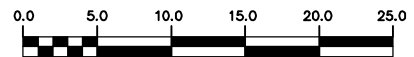

**WARNING**  
 IF POWER EQUIPMENT OR EXPLOSIVES ARE TO BE USED FOR EXCAVATION ON THIS PROJECT THE CONTRACTOR  
 1) NOTIFY THE GAS COMPANY OF THE PROPOSED LOCATION OF EXCAVATION.  
 2) TAKE PRECAUTION TO AVOID DAMAGE TO GAS COMPANY INSTALLATIONS.  
 SEE PROVINCIAL REGULATION 210/72 FOR DETAILS

| 200 WM   | WATERMAIN           | 200 WM   | SL, HYDRO         | 150 WM         | WATERMAIN               | 150 WM   |
|----------|---------------------|----------|-------------------|----------------|-------------------------|----------|
| ⊕        | HYDRANT             | ⊕        | MTS               | ⊕              | HYDRANT                 | ⊕        |
| ⊙        | VALVE               | ⊙        | TRAFFIC SIGNALS   | ⊙              | VALVE                   | ⊙        |
| 525 LDS  | LAND DRAINAGE SEWER | 525 LDS  | GAS               | 300 LDS        | LAND DRAINAGE SEWER     | 300 LDS  |
| 375 WWS  | WASTEWATER SEWER    | 375 WWS  | SURVEY BAR        | 250 WWS        | WASTEWATER SEWER        | 250 WWS  |
| ○        | MANHOLE             | ●        | FENCE             | ⊕              | PROFILE                 | ⊕        |
| □        | CATCH BASIN         | ■        | POLE - HYDRO, MTS | ⊕              | GROUND ABOVE PIPE       | ⊕        |
| ▽        | CURB INLET          | ▽        | CURB STOP         | ⊕              | ⊕ DITCH (NORTH & WEST)  | ⊕        |
| ⊕        | JUNCTIONS           | ⊕        | GUY ANCHOR        | ⊕              | ⊕ DITCH (SOUTH & EAST)  | ⊕        |
| ⊕        | CULVERT             | ⊕        | LIGHT STANDARD    | ⊕              | ⊕ GUTTER (NORTH & WEST) | ⊕        |
| ⊕        | ANODE               | ⊕        | TREE              | ⊕              | ⊕ GUTTER (SOUTH & EAST) | ⊕        |
| EXISTING | LEGEND-PLAN         | PROPOSED | EXISTING          | LEGEND-PLAN    | PROPOSED                | EXISTING |
| EXISTING | LEGEND-PROFILE      | PROPOSED | EXISTING          | LEGEND-PROFILE | PROPOSED                | EXISTING |

LOCATION APPROVED UNDERGROUND STRUCTURES

SUPV. U/G STRUCTURES COMMITTEE DATE

NOTE:  
 LOCATION OF UNDERGROUND STRUCTURES AS SHOWN ARE BASED ON THE BEST INFORMATION AVAILABLE BUT NO GUARANTEE IS GIVEN THAT ALL EXISTING UTILITIES ARE SHOWN OR THAT THE GIVEN LOCATIONS ARE EXACT. CONFIRMATION OF EXISTENCE AND EXACT LOCATION OF ALL SERVICES MUST BE OBTAINED FROM THE INDIVIDUAL UTILITIES BEFORE PROCEEDING WITH CONSTRUCTION.

B.M. ELEV. FIELD BOOK #:

POSTED TO LBS:

NO. REVISIONS DATE BY

**CITY OF WINNIPEG**  
**WATER AND WASTE**  
**ENGINEERING DIVISION**

DESIGNED BY SGL/SC CHECKED BY SC  
 DRAWN BY C.J.H. APPROVED BY K.Z.  
 HOR. SCALE 1:250  
 VERTICAL SCALE 1:50  
 DATE 2008 08 14

ENGINEER'S SEAL

ORIGINAL SIGNED BY S.R.J. COURNOYER 08/08/14

FILENAME: 8576.dwg  
 PLOT DATE: 2008 08 14

**THE CITY OF WINNIPEG**  
 WATER AND WASTE DEPARTMENT

DUGALD SECONDARY SEWER REPLACEMENT - PHASE 3, CONTRACT 27  
**DUGALD ROAD**  
 72.50 E OF MAZENOD ROAD TO 222.50 E OF MAZENOD ROAD

SHEET 8 OF 10  
 CITY DRAWING NUMBER 8576