



PLAN
N.T.S.

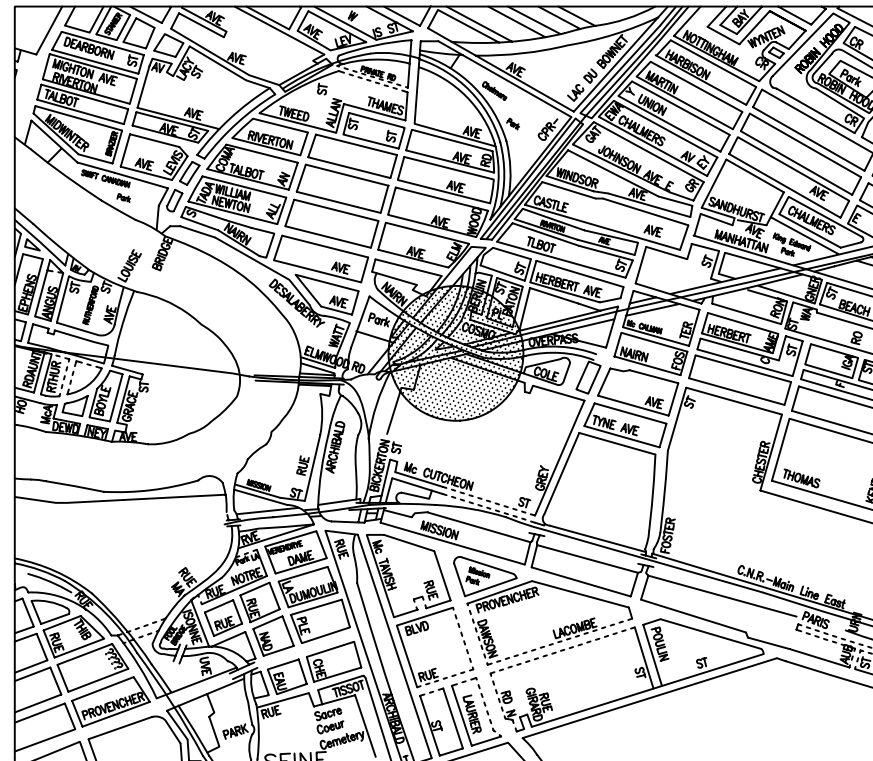

LOCATION PLAN

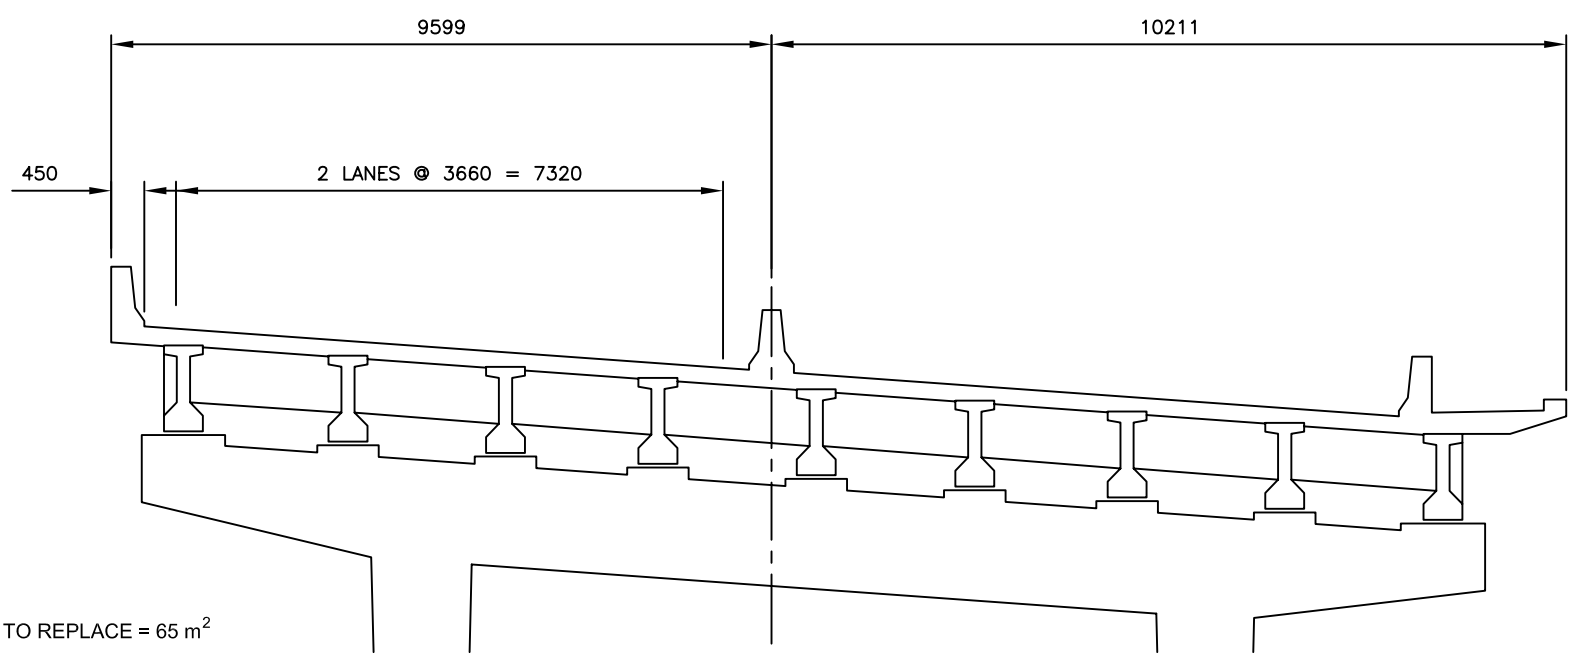

TYPICAL SECTION
N.T.S.

NOTES:
1. APPROXIMATE QUANTITY TO REPLACE = 65 m²

NOTE:

S.M. ELEV.	DESIGNED BY:	B.A.N.
1	DRAWN BY:	M.R.T.
	CHECKED BY:	B.A.N.
	APPROVED BY:	B.A.N.
	AUTHORIZED BY:	
	B.A. NEIRINCK BRIDGE PLANNING & OPERATIONS ENGINEER	

ENGINEER'S SEAL

 BID OPPORTUNITY NO.:
562-2008

METRIC
 WHOLE NUMBERS INDICATE MILLIMETRES
 DECIMALIZED NUMBERS INDICATE METRES

CITY OF WINNIPEG
 PUBLIC WORKS DEPARTMENT
 ENGINEERING DIVISION

MISCELLANEOUS DECK SEALING,
 CONCRETE REPAIRS & RELATED WORKS

NAIRN OVERPASS EASTBOUND
 PLAN & SECTION

SHEET **1** OF **1**
 HORIZONTAL: N.T.S.
 VERTICAL: N.T.S.
 CITY DRAWING NUMBER:
B121-08-01