



A SECTION
SCALE: 1:5

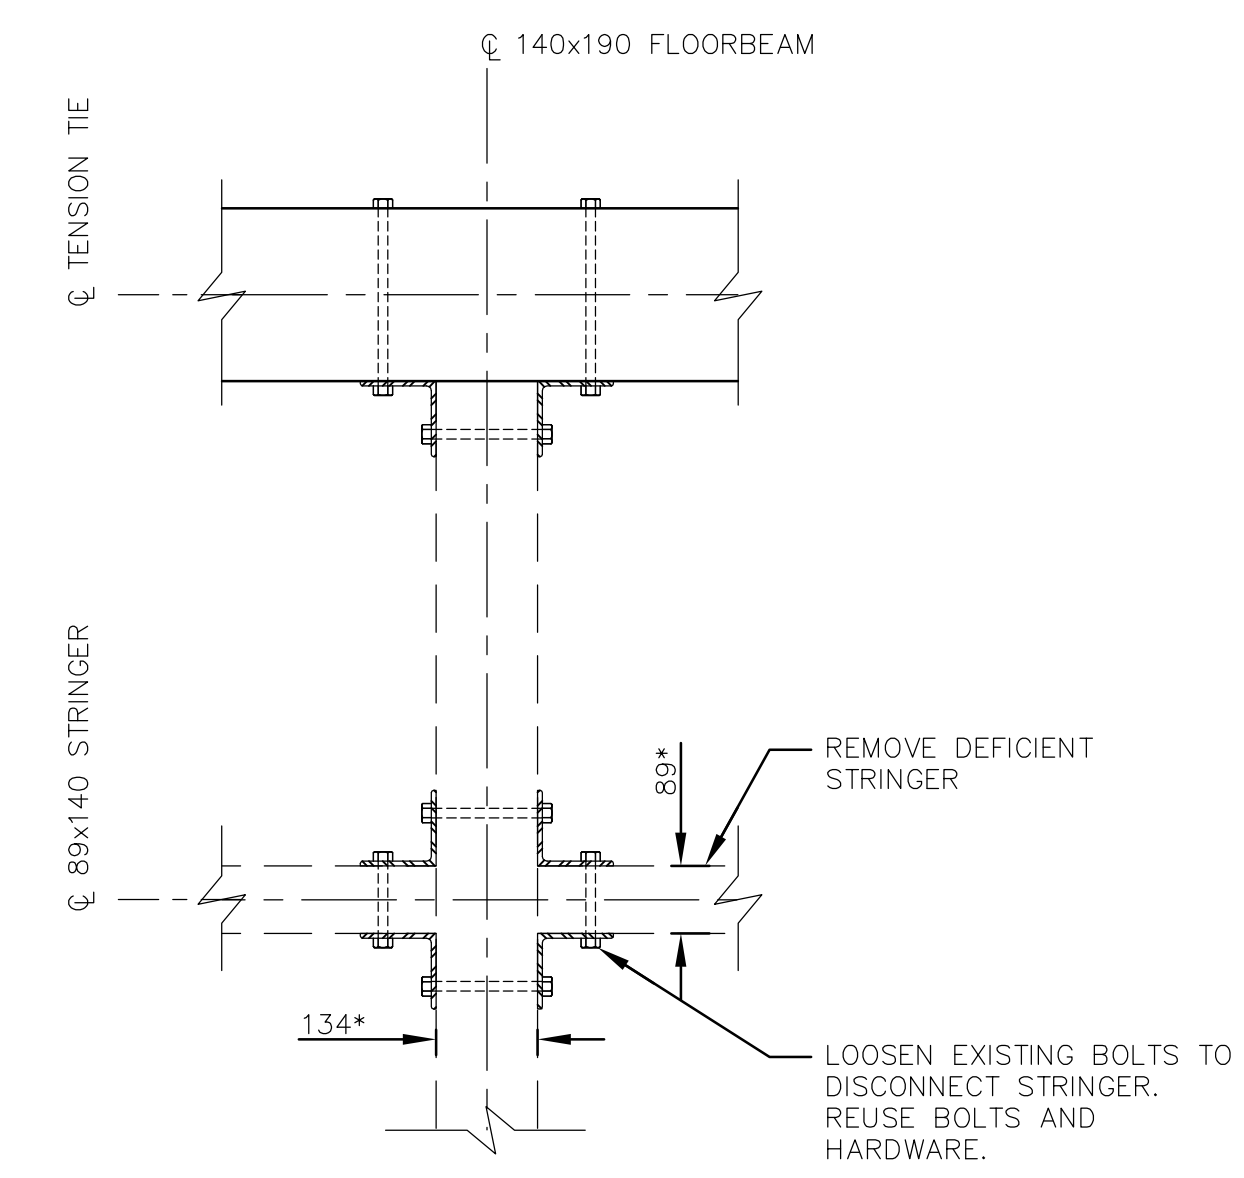



STRINGER REPLACEMENT DETAIL
SCALE: 1:10

* TO BE FIELD VERIFIED CUT LAMINATES TO FIT

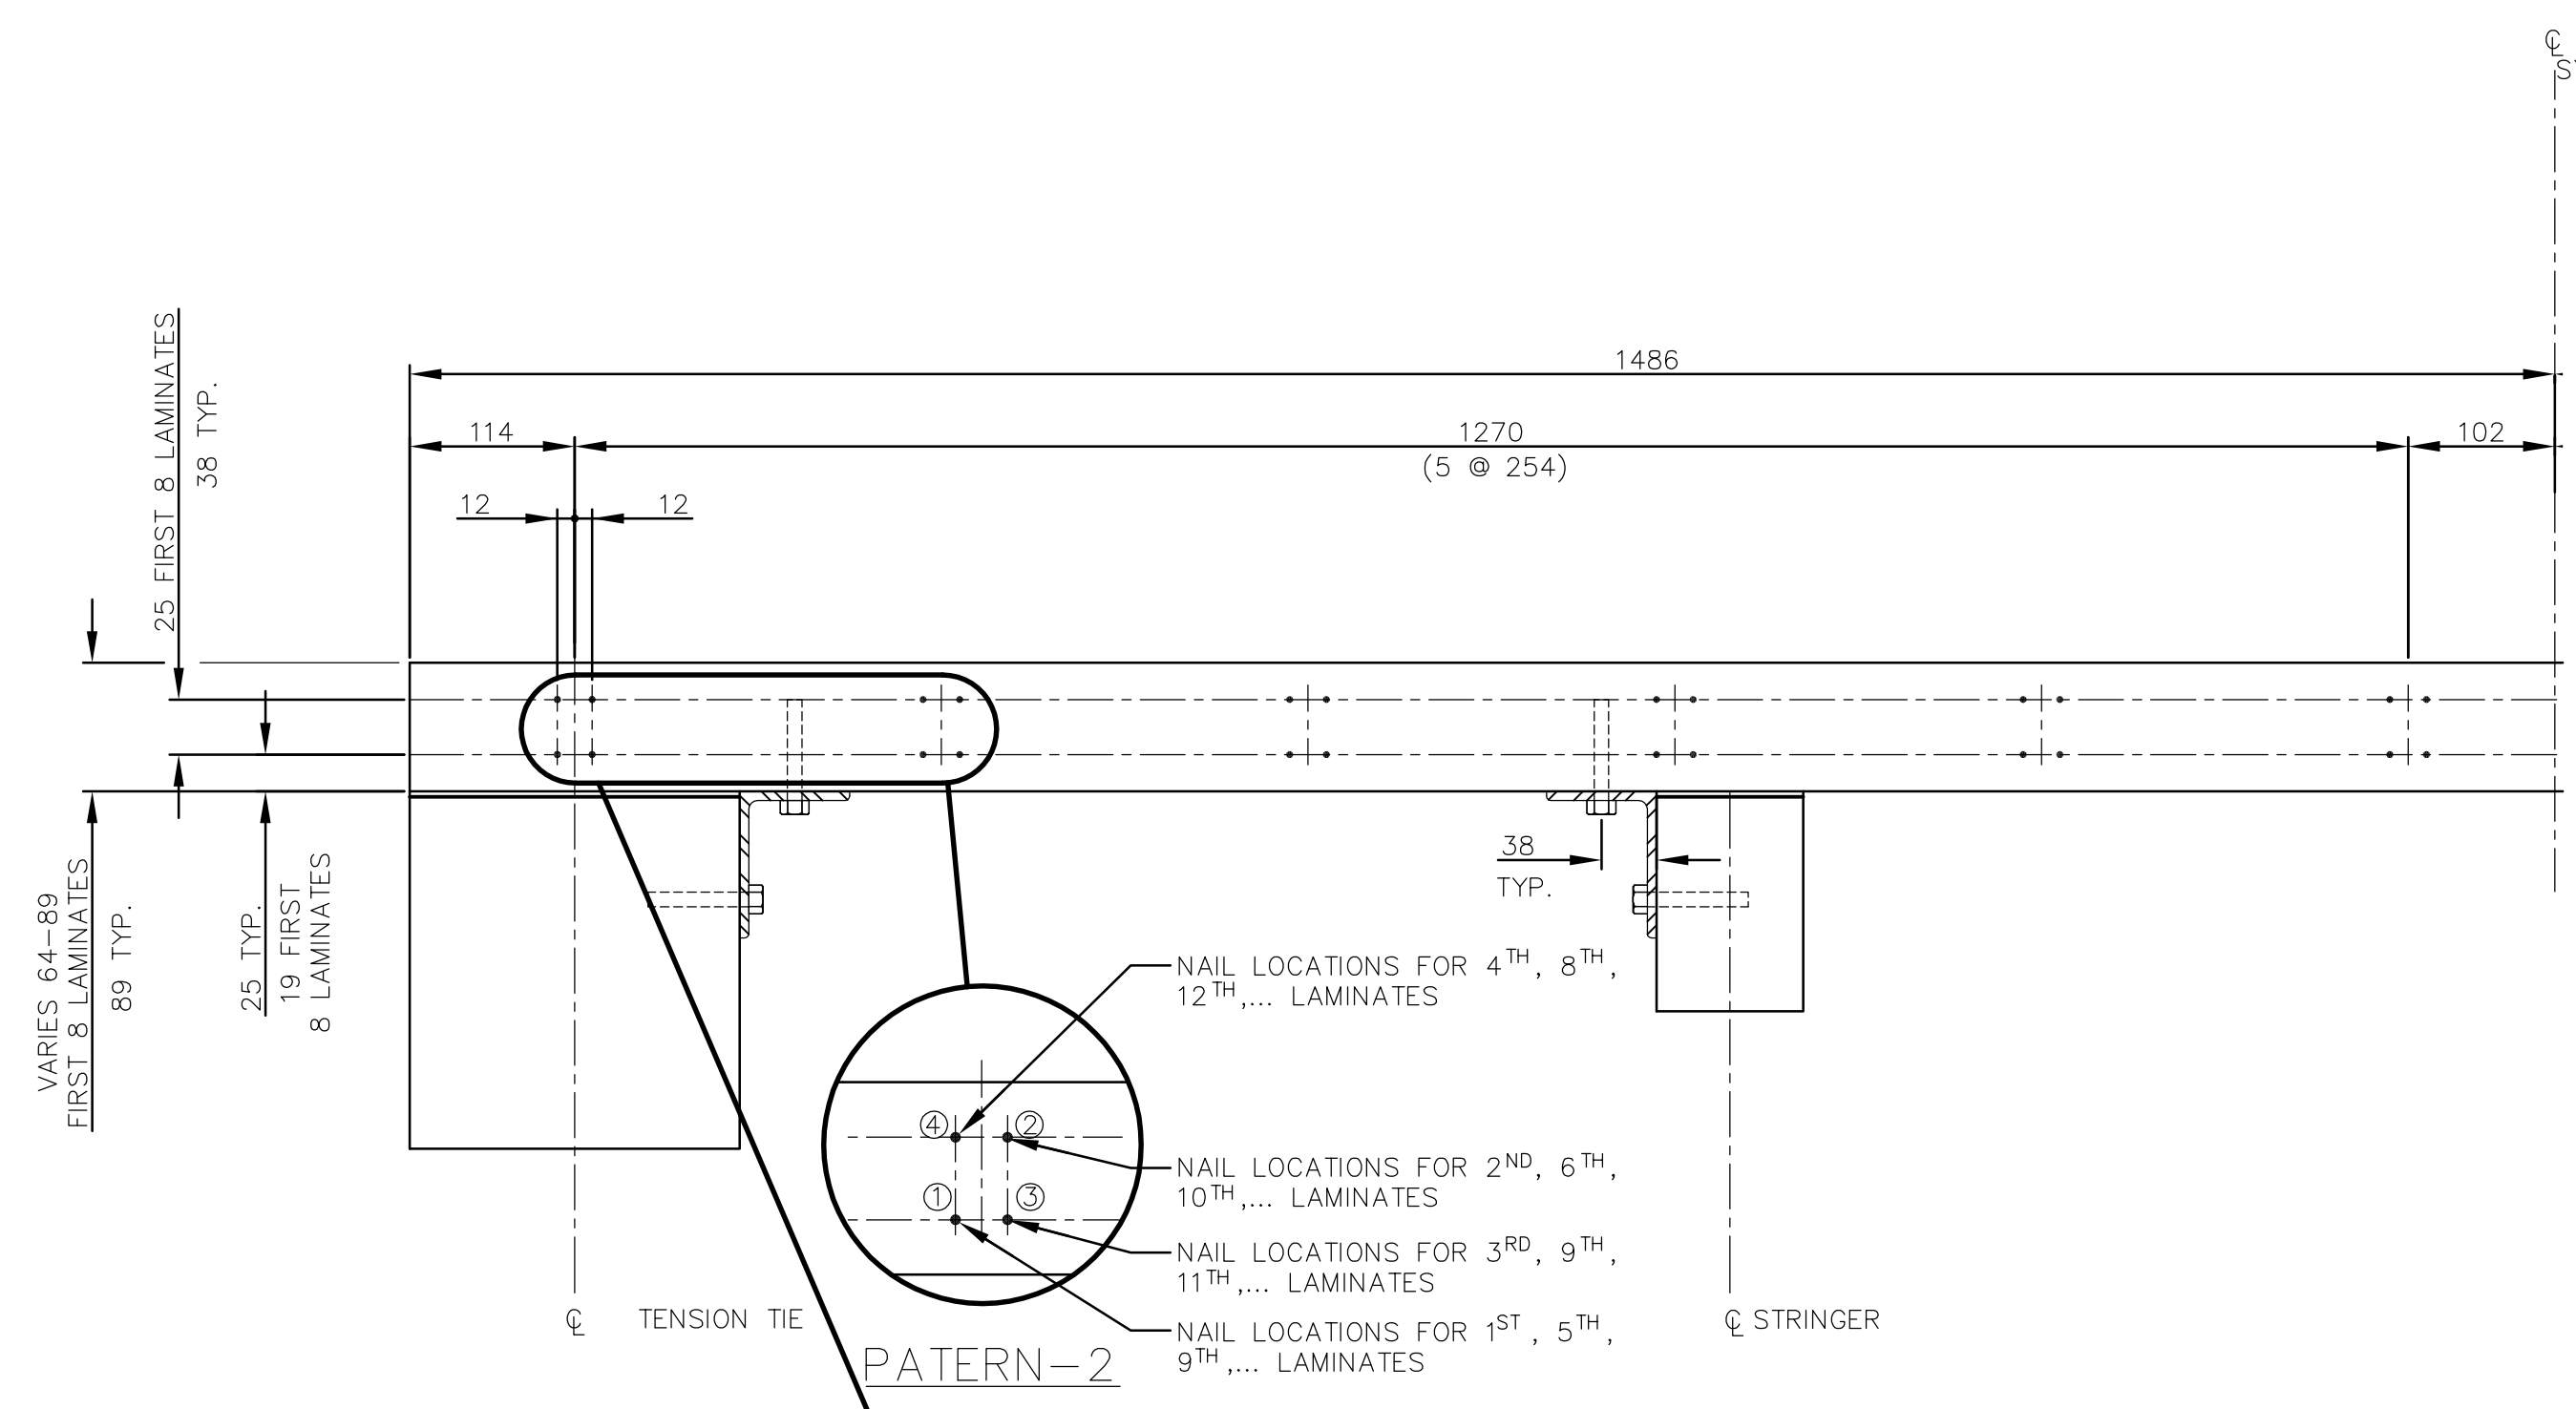

B HALF SECTION
SCALE: 1:5

NOTE:
1. ALTERNATE BETWEEN NAILING PATTERN AS SHOWN
2. USE 16d GALVANIZED NAIL 89mm LONG.

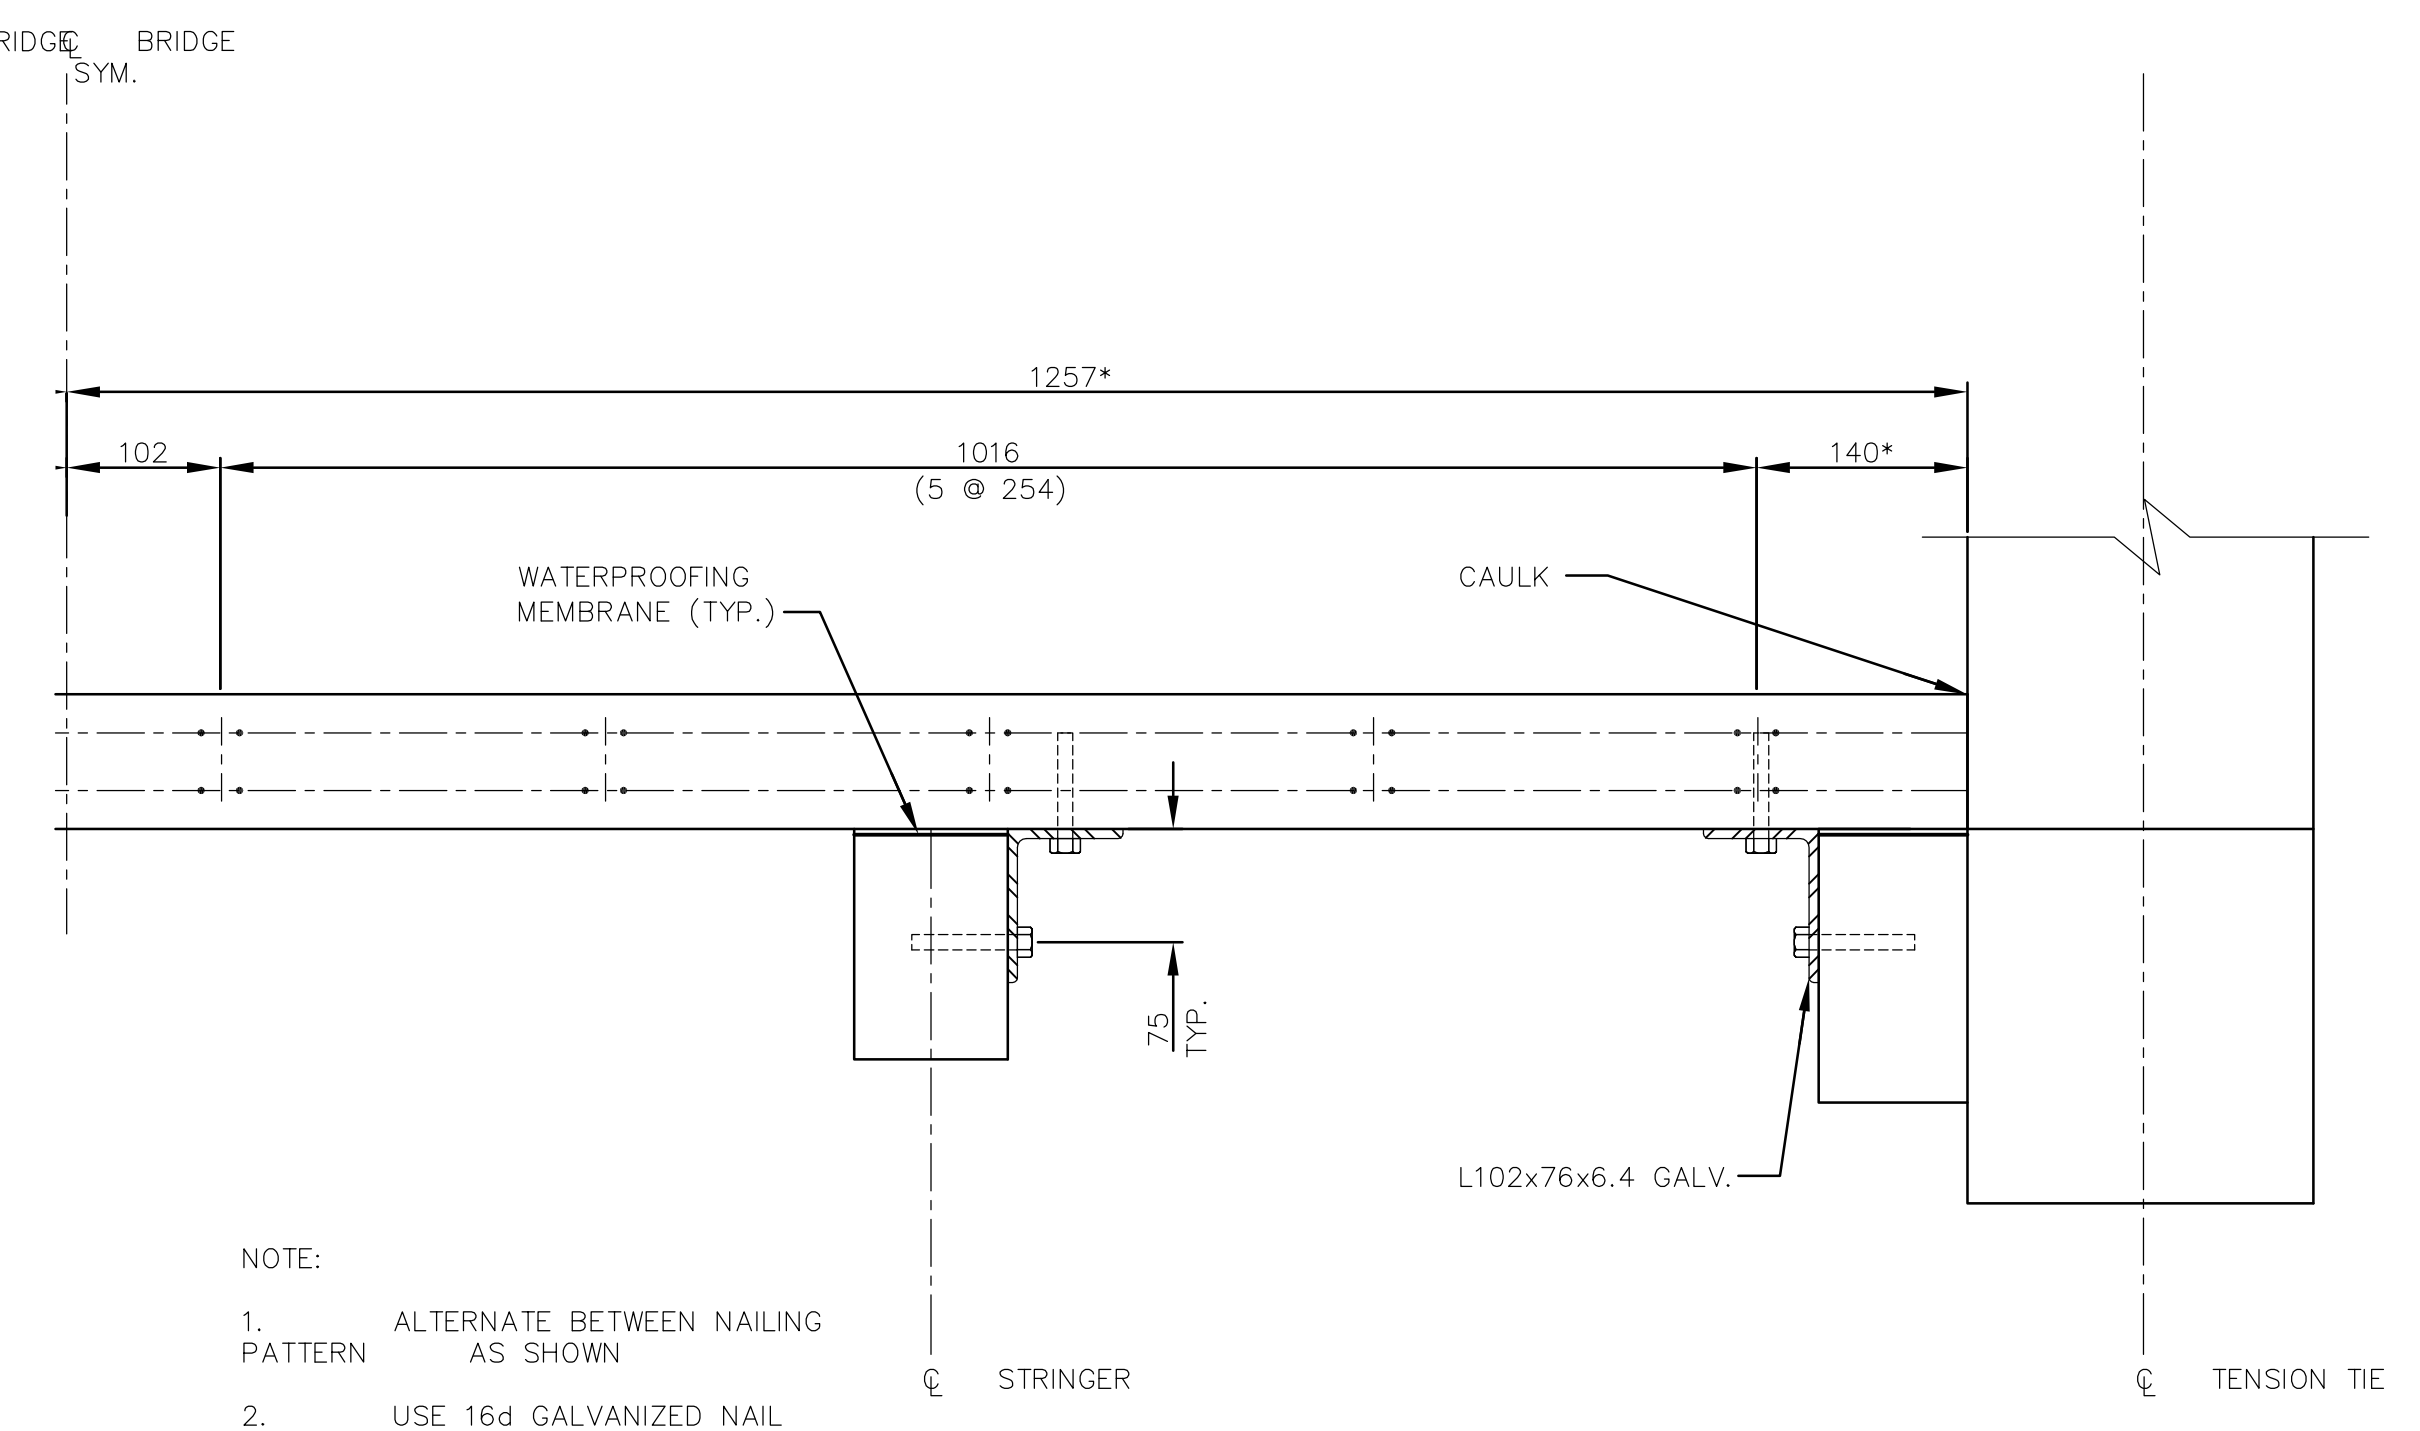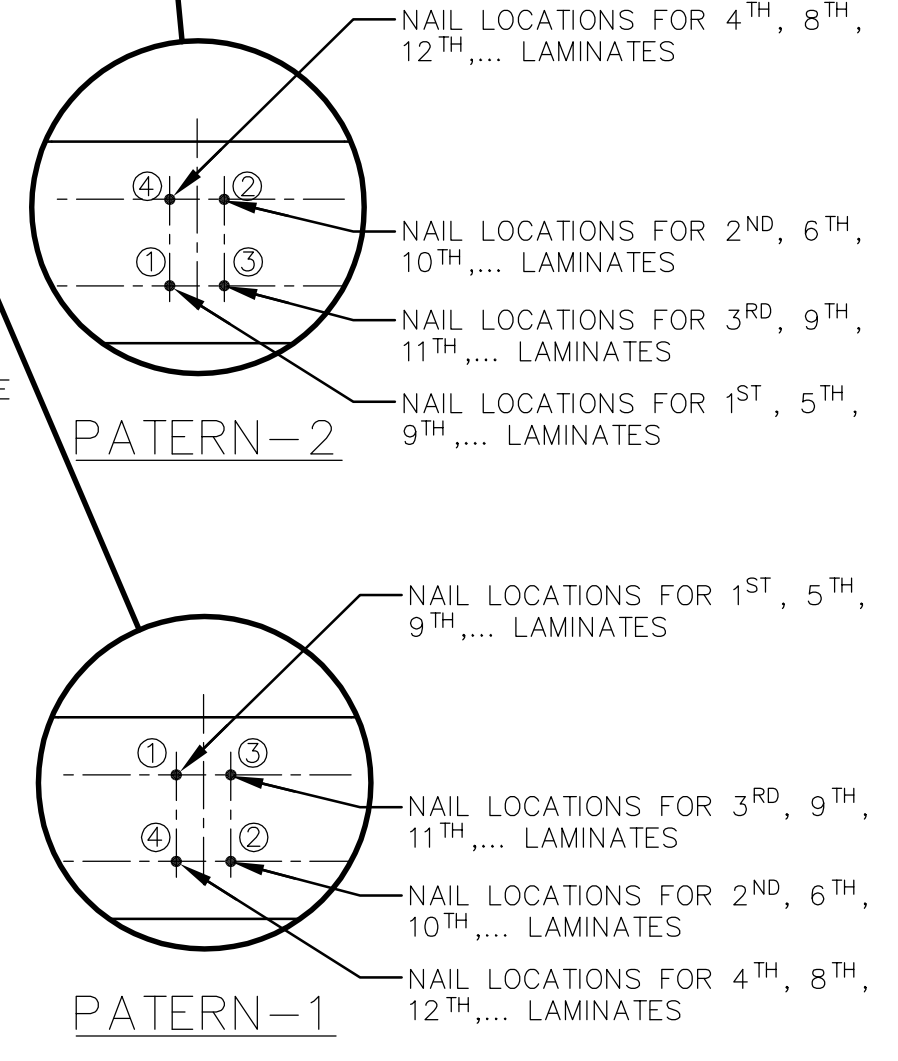


C HALF SECTION
SCALE: 1:5

NOTE:
1. ALTERNATE BETWEEN NAILING PATTERN AS SHOWN
2. USE 16d GALVANIZED NAIL 89mm LONG.

METRIC
WHOLE NUMBERS INDICATE MILLIMETRES
DECIMALIZED NUMBERS INDICATE METRES



DESIGNED BY: AP		CHECKED BY: ND	
DRAWN BY: KC		APPROVED BY: ND	
HOR. SCALE: AS NOTED		RELEASED FOR CONSTRUCTION BY:	
VERTICAL:		DATE: 2008/07/24	
O ISSUED FOR TENDER 08/08/01 KC		DATE	
NO. REVISIONS		DATE	

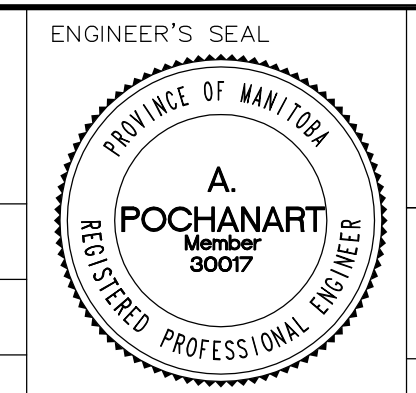

THE CITY OF WINNIPEG
PUBLIC WORKS DEPARTMENT
ENGINEERING DIVISION
LA BARRIERE PARK PEDESTRIAN BRIDGE
WINNIPEG, MANITOBA

CONSULTANT DRAWING NO. 06	CROSS SECTION AND DETAILS	BID OPPORTUNITY 625-2008
		SHEET 6 OF 6
		CITY DRAWING NUMBER B130-08-06