



THE CITY OF WINNIPEG

**PUBLIC WORKS DEPARTMENT
TRANSPORTATION ENGINEERING DIVISION**

BID OPPORTUNITY NO. 695-2008


LOGAN AVENUE

REITTA STREET TO BUSHNELL STREET

CONCRETE REPAIRS AND ASPHALT RESURFACING

SHEET INDEX

<u>DRAWING NO.</u>	<u>CITY DWG. NO.</u>	<u>TITLE</u>
-	-	COVER SHEET
01	P-3297-01	LOGAN AVENUE REITTA STREET TO STA. 2+50
02	P-3297-02	LOGAN AVENUE STA. 2+50 TO STA. 4+00
03	P-3297-03	LOGAN AVENUE STA. 4+00 TO STA. 5+50
04	P-3297-04	LOGAN AVENUE STA. 5+50 TO STA. 7+00
05	P-3297-05	LOGAN AVENUE STA. 7+00 TO BUSHNELL STREET

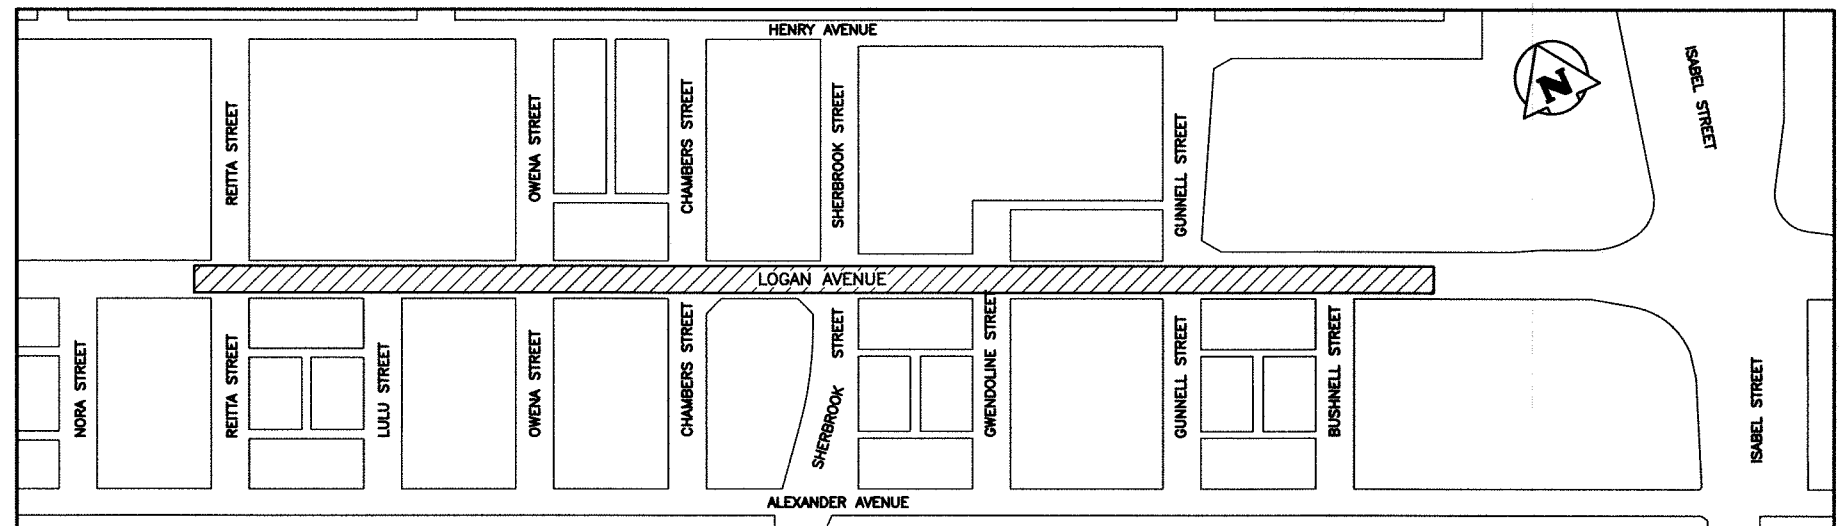

LOCATION PLAN

RELEASED FOR CONSTRUCTION BY:

STREETS PROJECT ENGINEER

DATE: _____

KGS GROUP CONSULTING ENGINEERS & PROJECT MANAGERS
 WINNIPEG (204) 896-1209
 THUNDER BAY (807) 345-2233