


- NOTES:**
1. ALL SIDEWALK, CURB, AND CONCRETE REPAIRS TO BE MARKED OUT IN FIELD BY CONTRACT ADMINISTRATOR.
 2. ALL ADJUSTMENTS FOR CATCHBASINS, MANHOLES, VALVES & INLETS TO BE MARKED IN FIELD BY CONTRACT ADMINISTRATOR.

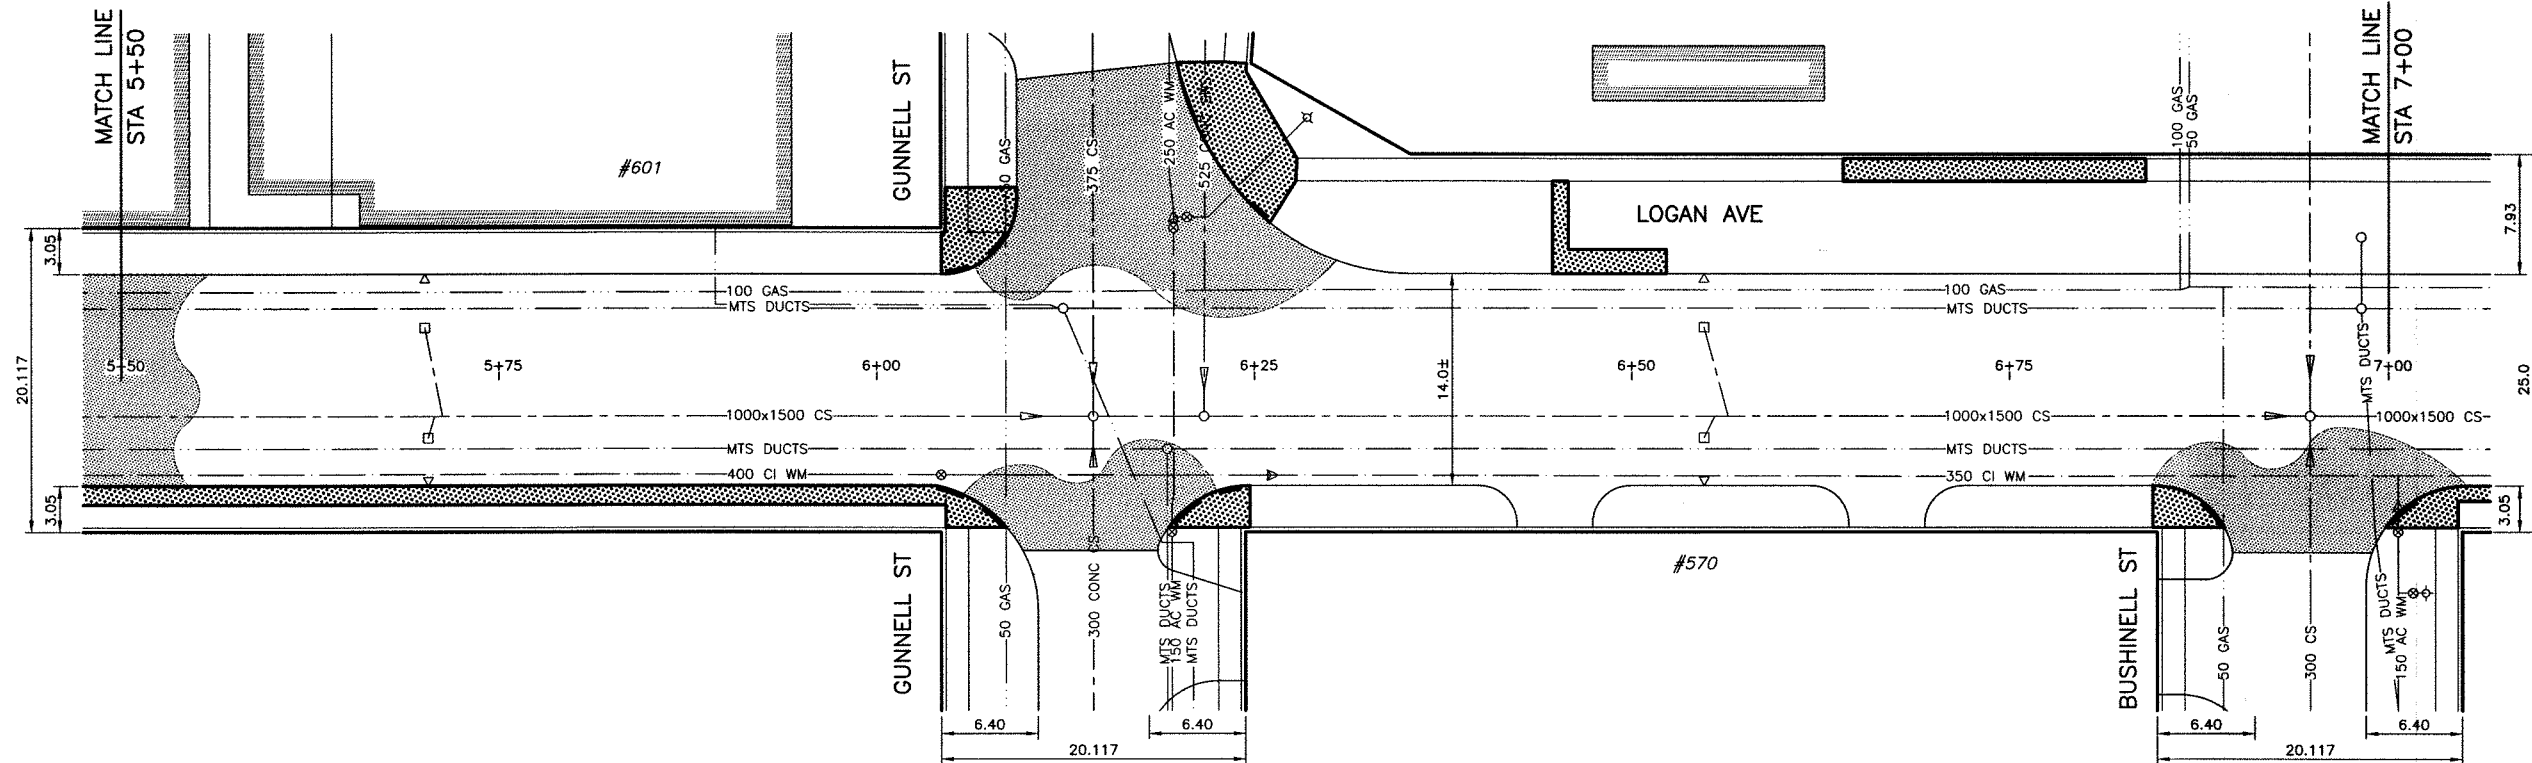

PLAN
SCALE: 1:250

PROPERTY LIMITS DELINEATION


DELINEATION OF PROPERTY LIMITS AS SHOWN ON THIS DWG DOES NOT REPRESENT A "LEGAL SURVEY". KGS GROUP MAKES NO REPRESENTATION OR WARRANTY AS TO THE ACCURACY OF PROPERTY LIMITS DELINEATED ON THIS DWG, NOR ON THE DIMENSIONAL ACCURACY OF DWG FEATURES RELATIVE TO THOSE PROPERTY LIMITS.

WARNING

1. NOTIFY THE GAS COMPANY OF THE PROPOSED LOCATION OF EXCAVATION.
2. TAKE PRECAUTION TO AVOID DAMAGE TO GAS COMPANY INSTALLATIONS.
3. SEE REGULATORY REGULATION 210/72 FOR DETAILS.

METRIC

WHOLE NUMBERS INDICATE MILLIMETRES
DECIMALIZED NUMBERS INDICATE METRES

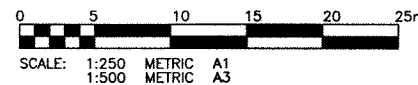

Province of Manitoba
KGS Group
No. 245 Date: Sept 03/08

EXISTING	LEGEND-PLAN	PROPOSED	EXISTING	LEGEND-PLAN	PROPOSED	EXISTING	LEGEND-PROFILE	PROPOSED
300 LBS	LAND DRAINAGE SEWER	300 LBS	PLANE & RESURFACE	TEST HOLE				
250 WWS	WASTE WATER SEWER	250 WWS		GUY WIRE				
	GAS			LIGHT STANDARD				
	HYDRO			BACK OF CURB				
	M.T.S.			CONCRETE				
150 WM	WATERMAIN	150 WM		ASPHALT				
	HYDRANT			SIDEWALK				
	VALVE			PROPERTY LINE				
	MANHOLE			SURVEY BAR				
	CATCH BASIN			GEODETIC BENCHMARK				
	CURB INLET			ELEVATION				
	POLES							

LOCATION APPROVED UNDERGROUND STRUCTURES

SUPPLY U/G STRUCTURES DATE COMMITTEE

NOTE:
LOCATION OF UNDERGROUND STRUCTURES AS SHOWN ARE BASED ON THE BEST INFORMATION AVAILABLE BUT NO GUARANTEE IS GIVEN THAT ALL EXISTING UTILITIES ARE SHOWN OR THAT THE GIVEN LOCATIONS ARE EXACT. CONFIRMATION OF EXISTENCE AND EXACT LOCATION OF ALL SERVICES MUST BE OBTAINED FROM THE INDIVIDUAL UTILITIES BEFORE PROCEEDING WITH CONSTRUCTION.

NO.	REVISIONS	DATE	BY
0	ISSUED FOR TENDER	02/09/08	BJM

KGS CONSULTING ENGINEERS & PROJECT MANAGERS
WINNIPEG (204) 896-1209
THUNDER BAY (807) 345-2233

DESIGNED BY	BJM	CHECKED BY	CR
DRAWN BY	DW	APPROVED BY	
HOR. SCALE:	1:250	RELEASED FOR CONSTRUCTION:	
VERTICAL:	1:50	DATE	16/07/08

ENGINEER'S SEAL
CONSULTANT DRAWING NO. 08-107-08

THE CITY OF WINNIPEG PUBLIC WORKS DEPARTMENT TRANSPORTATION ENGINEERING DIVISION
PROJECT TITLE: LOGAN AVENUE REITTA STREET TO BUSHNELL STREET CONCRETE REPAIRS AND ASPHALT RESURFACING
LOGAN AVENUE STA. 5+50 TO STA. 7+00

SHEET 04 OF 05
COMPUTER FILE NAME: LOGAN-PL0T.DWG
CITY DRAWING NUMBER: P-3297-04