


- NOTES:**
1. ALL SIDEWALK, CURB, AND CONCRETE REPAIRS TO BE MARKED OUT IN FIELD BY CONTRACT ADMINISTRATOR.
  2. ALL ADJUSTMENTS FOR CATCHBASINS, MANHOLES, VALVES & INLETS TO BE MARKED IN FIELD BY CONTRACT ADMINISTRATOR.

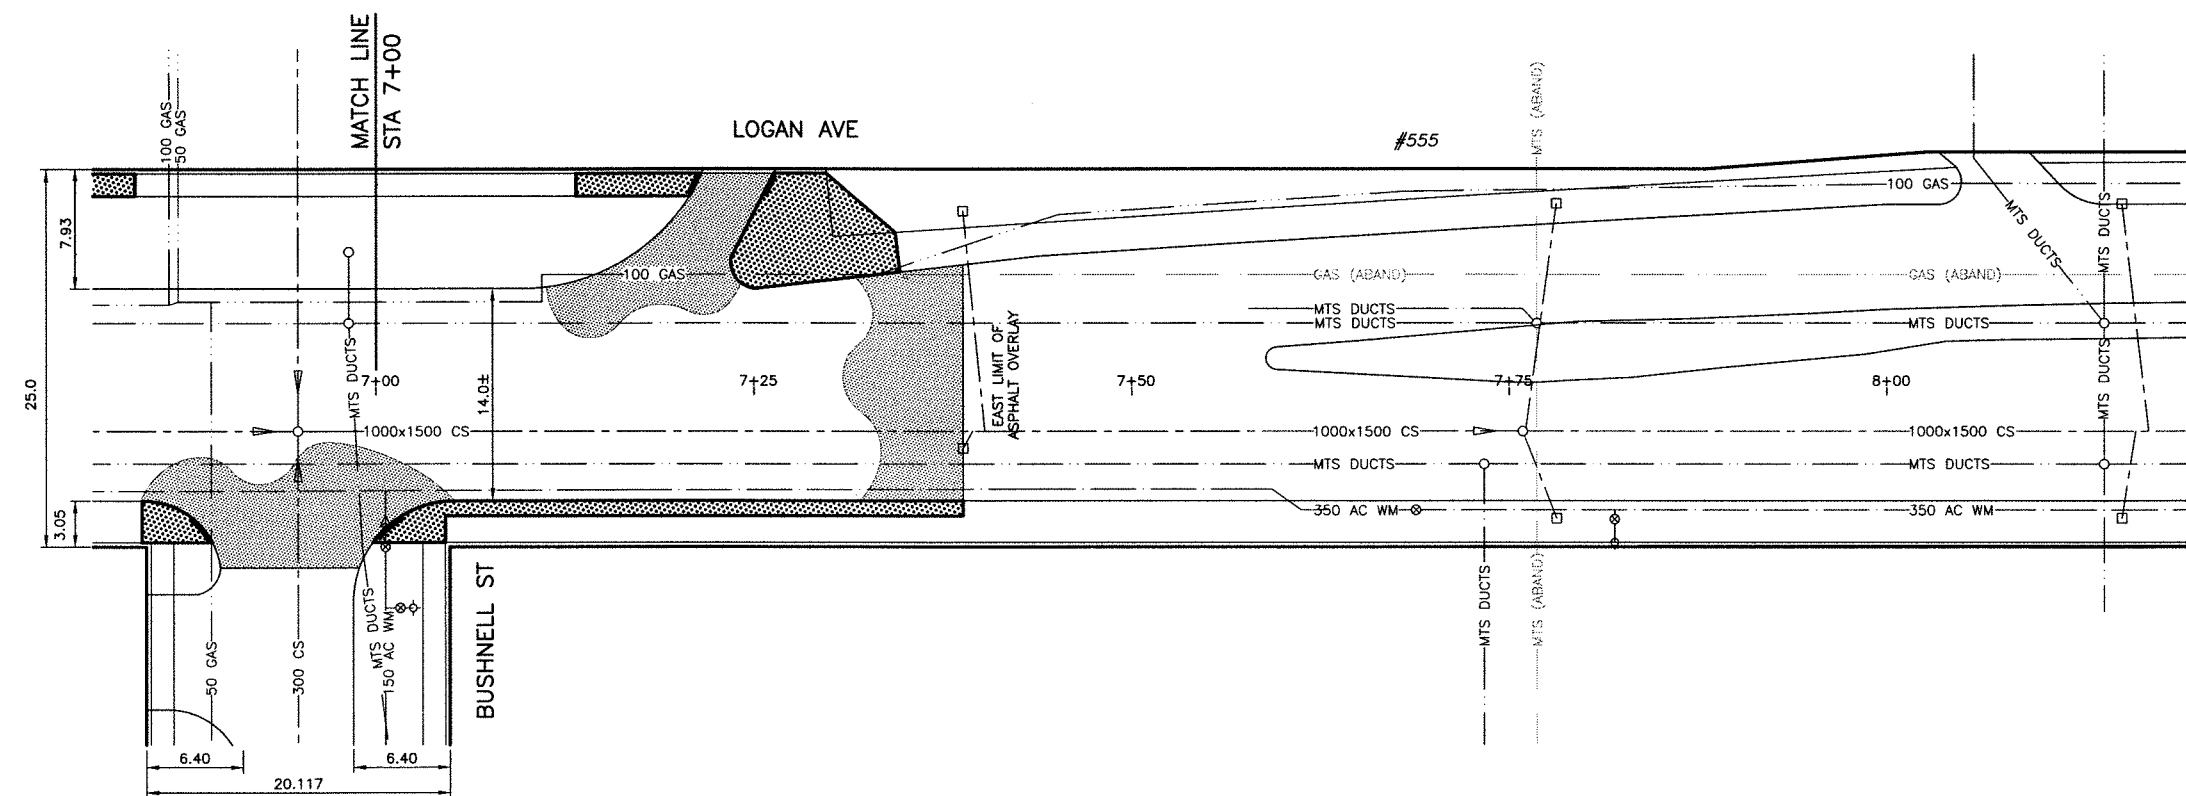

**PLAN**  
SCALE: 1:250

**PROPERTY LIMITS DELINEATION**


DELINEATION OF PROPERTY LIMITS AS SHOWN ON THIS DWG DOES NOT REPRESENT A "LEGAL SURVEY". KGS GROUP MAKES NO REPRESENTATION OR WARRANTY AS TO THE ACCURACY OF PROPERTY LIMITS DELINEATED ON THIS DWG, NOR ON THE DIMENSIONAL ACCURACY OF DWG FEATURES RELATIVE TO THOSE PROPERTY LIMITS.

**WARNING**

1. NOTIFY THE GAS COMPANY OF THE PROPOSED LOCATION OF EXCAVATION.
2. TAKE PRECAUTION TO AVOID DAMAGE TO GAS COMPANY INSTALLATIONS.
3. SEE PROVINCIAL REGULATION 210/72 FOR DETAILS.

**METRIC**

WHOLE NUMBERS INDICATE MILLIMETRES  
DECIMALIZED NUMBERS INDICATE METRES

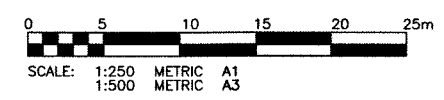

EXISTING	LEGEND-PLAN	PROPOSED	EXISTING	LEGEND-PLAN	PROPOSED	EXISTING	LEGEND-PROFILE	PROPOSED
300 IDS	LAND DRAINAGE SEWER	300 IDS	PLANE & RESURFACE	TEST HOLE				
250 WWS	WASTE WATER SEWER	250 WWS		GUY WIRE				
	GAS			LIGHT STANDARD				
	HYDRO			BACK OF CURB				
	M.T.S.			CONCRETE				
150 WM	WATERMAIN	150 WM		ASPHALT				
	HYDRANT			SIDEWALK				
	VALVE			PROPERTY LINE				
	MANHOLE			SURVEY BAR				
	CATCH BASIN			GEODETIC BENCHMARK				
	CURB INLET			ELEVATION				
	POLES							

**LOCATION APPROVED UNDERGROUND STRUCTURES**

SUPV. U/G STRUCTURES DATE COMMITTEE

**NOTE:**  
LOCATION OF UNDERGROUND STRUCTURES AS SHOWN ARE BASED ON THE BEST INFORMATION AVAILABLE BUT NO GUARANTEE IS GIVEN THAT ALL EXISTING UTILITIES ARE SHOWN OR THAT THE GIVEN LOCATIONS ARE EXACT. CONFIRMATION OF EXISTENCE AND EXACT LOCATION OF ALL SERVICES MUST BE OBTAINED FROM THE INDIVIDUAL UTILITIES BEFORE PROCEEDING WITH CONSTRUCTION.


NO.	REVISIONS	DATE	BY
0	ISSUED FOR TENDER	02/08/08	BJM

**KGS CONSULTING ENGINEERS & PROJECT MANAGERS GROUP**

WINNIPEG (204) 896-1209  
THUNDER BAY (807) 345-2233

DESIGNED BY	BJM	CHECKED BY	CR
DRAWN BY	DW	APPROVED BY	
HOR. SCALE:	1:250	RELEASED FOR CONSTRUCTION:	
VERTICAL:	1:50	DATE	

DATE: 16/07/08

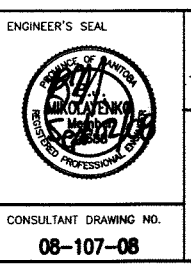

**THE CITY OF WINNIPEG PUBLIC WORKS DEPARTMENT TRANSPORTATION ENGINEERING DIVISION**

PROJECT TITLE: LOGAN AVENUE REITTA STREET TO BUSHNELL STREET CONCRETE REPAIRS AND ASPHALT RESURFACING

LOGAN AVENUE STA. 7+00 TO BUSHNELL STREET

CONSULTANT DRAWING NO. 08-107-08

SHEET 05 OF 05  
COMPUTER FILE NAME: LOGAN-PLOT.DWG  
CITY DRAWING NUMBER: P-3297-05