


**Project:** Playground Renovations

**Scale:** 1:10

**Title:** Timber Edging


**Date:** Sept. 10, 2008

**Drawing No.:** D1

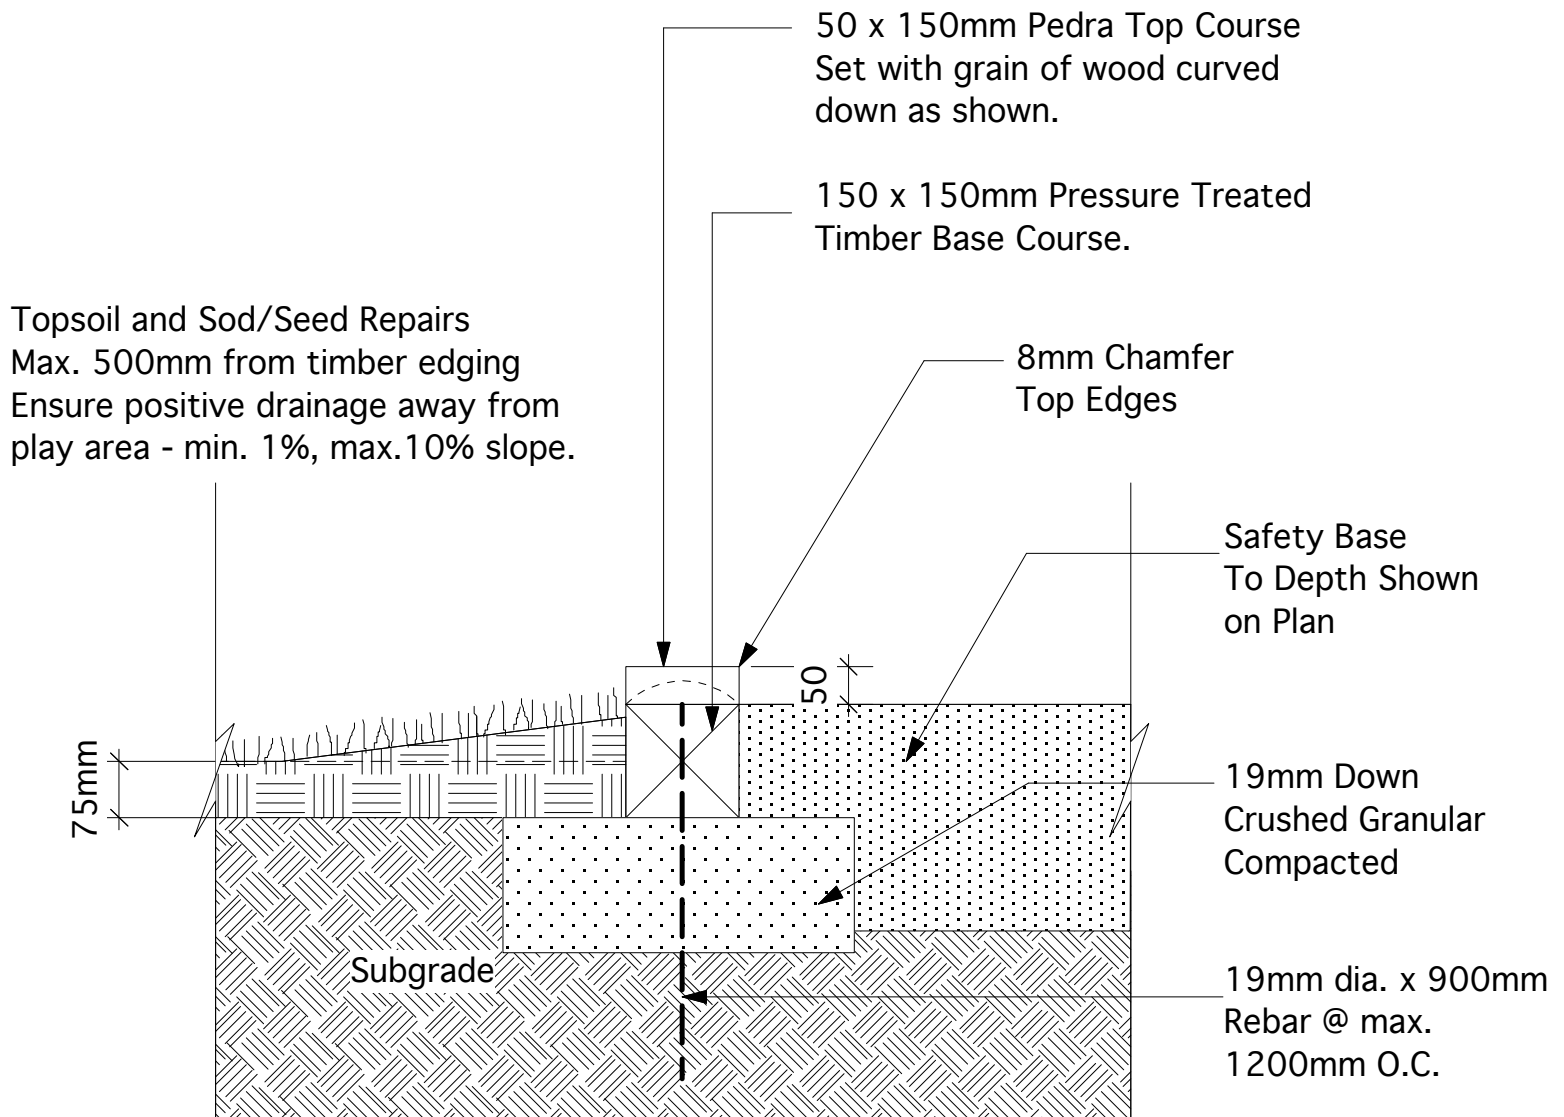

Base course timbers shall be pinned with minimum of two (2) 19mm dia, rebar @ max. 1200mm O.C.  
Top course shall be screwed down using screws treated for ACQ use and sized to suit. Two screws at each end and every 600mm alternating sides along length. Screws shall be Robertson #8 63.5mm (2.5") yellow zinc plated.  
Min. length of timbers to be 1200mm. Install longest lengths possible.

david wagner associates inc.

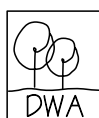

4 - 430 River Avenue, Winnipeg, MB.  
R3L 0C6 : ph. 452-2426 : f. 477-0968