


Drawing Title:

Drawing No:

**CHAIN LINK FENCE
ENTRANCE Baffle DETAIL**

SCD - 633

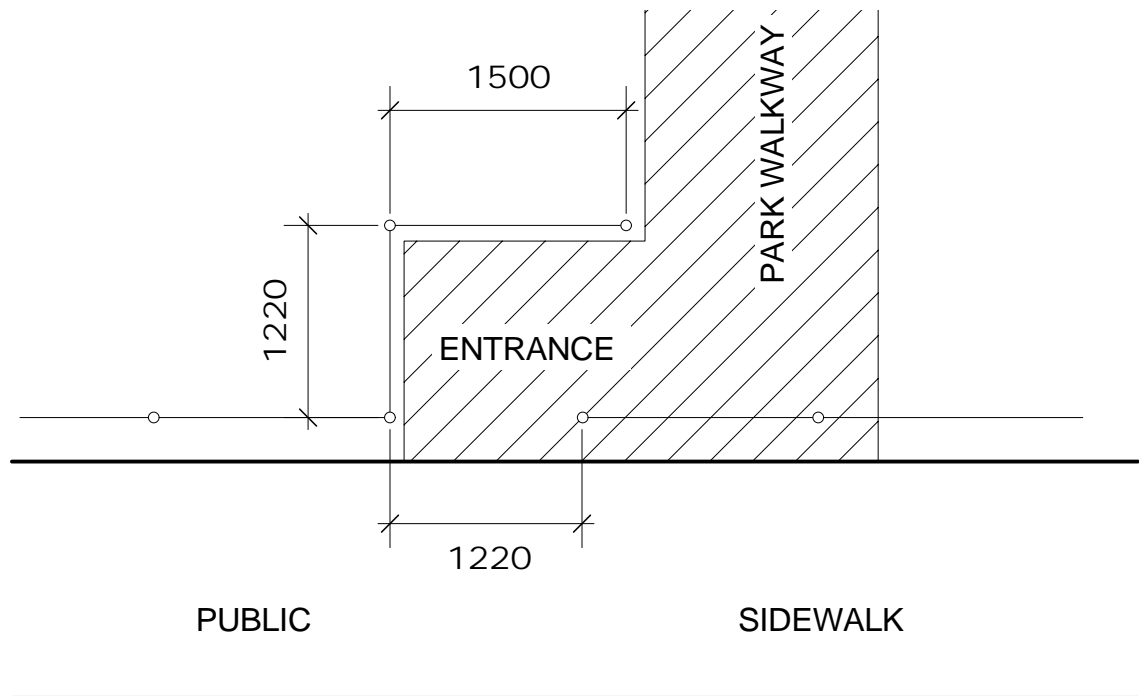

NOTE:

CHAIN LINK FENCE CONSTRUCTION SHALL BE COMPLETED IN ACCORDANCE WITH THE PARKS AND RECREATION DEPARTMENT'S CHAIN LINK FENCE SPECIFICATION.

ALL DIMENSIONS SHOWN
ARE IN MILLIMETERS

Scale: NOT TO SCALE

Drawn By: IAN LEGGE

Date: JUNE 23, 2008

THE CITY OF WINNIPEG
Planning, Property and Development Department
Planning and Land Use Division
Unit 15 - 10 Fort Street, Winnipeg, MB, R3C 4X5

