



FILE NAME: XXXXXX-XX0.dwg | DATE: 2008.08.31 | DESCRIPTION: HYDRONIC SCHEMATICS | PROJECT No.: 105111 | ADDRESS: 457 MAIN STREET

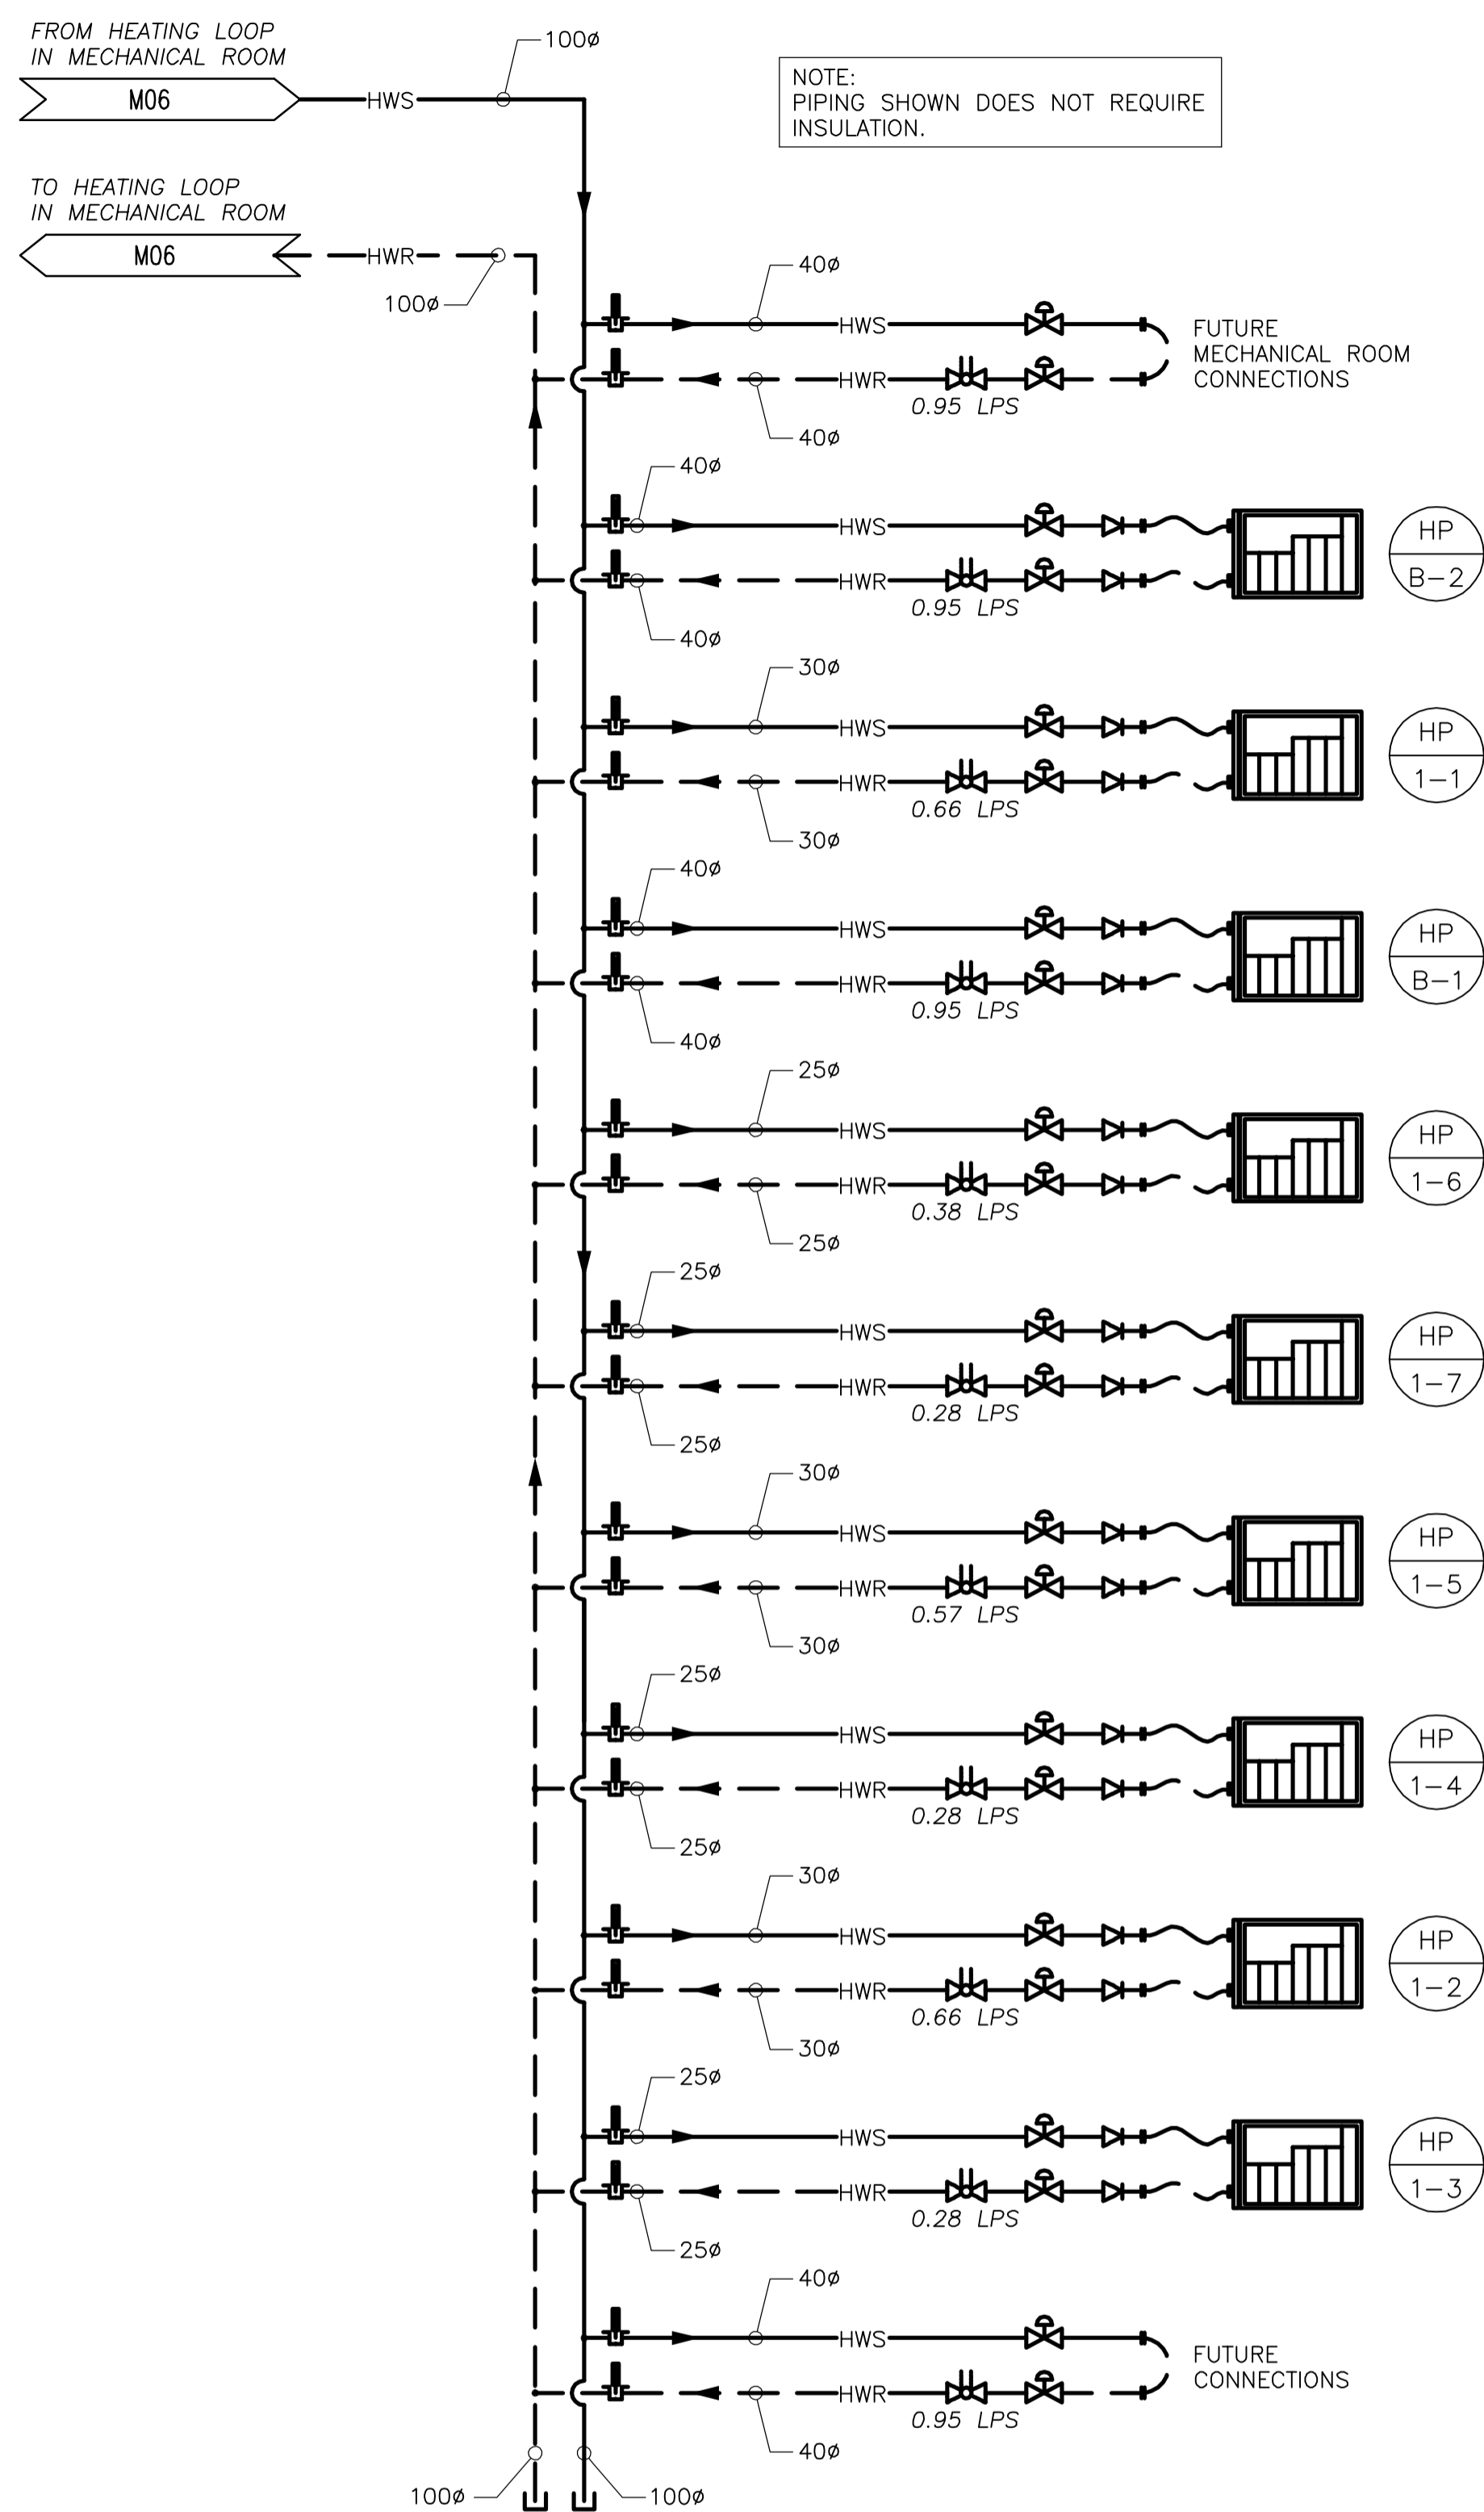

**BASEMENT & MAIN FLOOR HEATING LOOP**  
SCALE: NTS

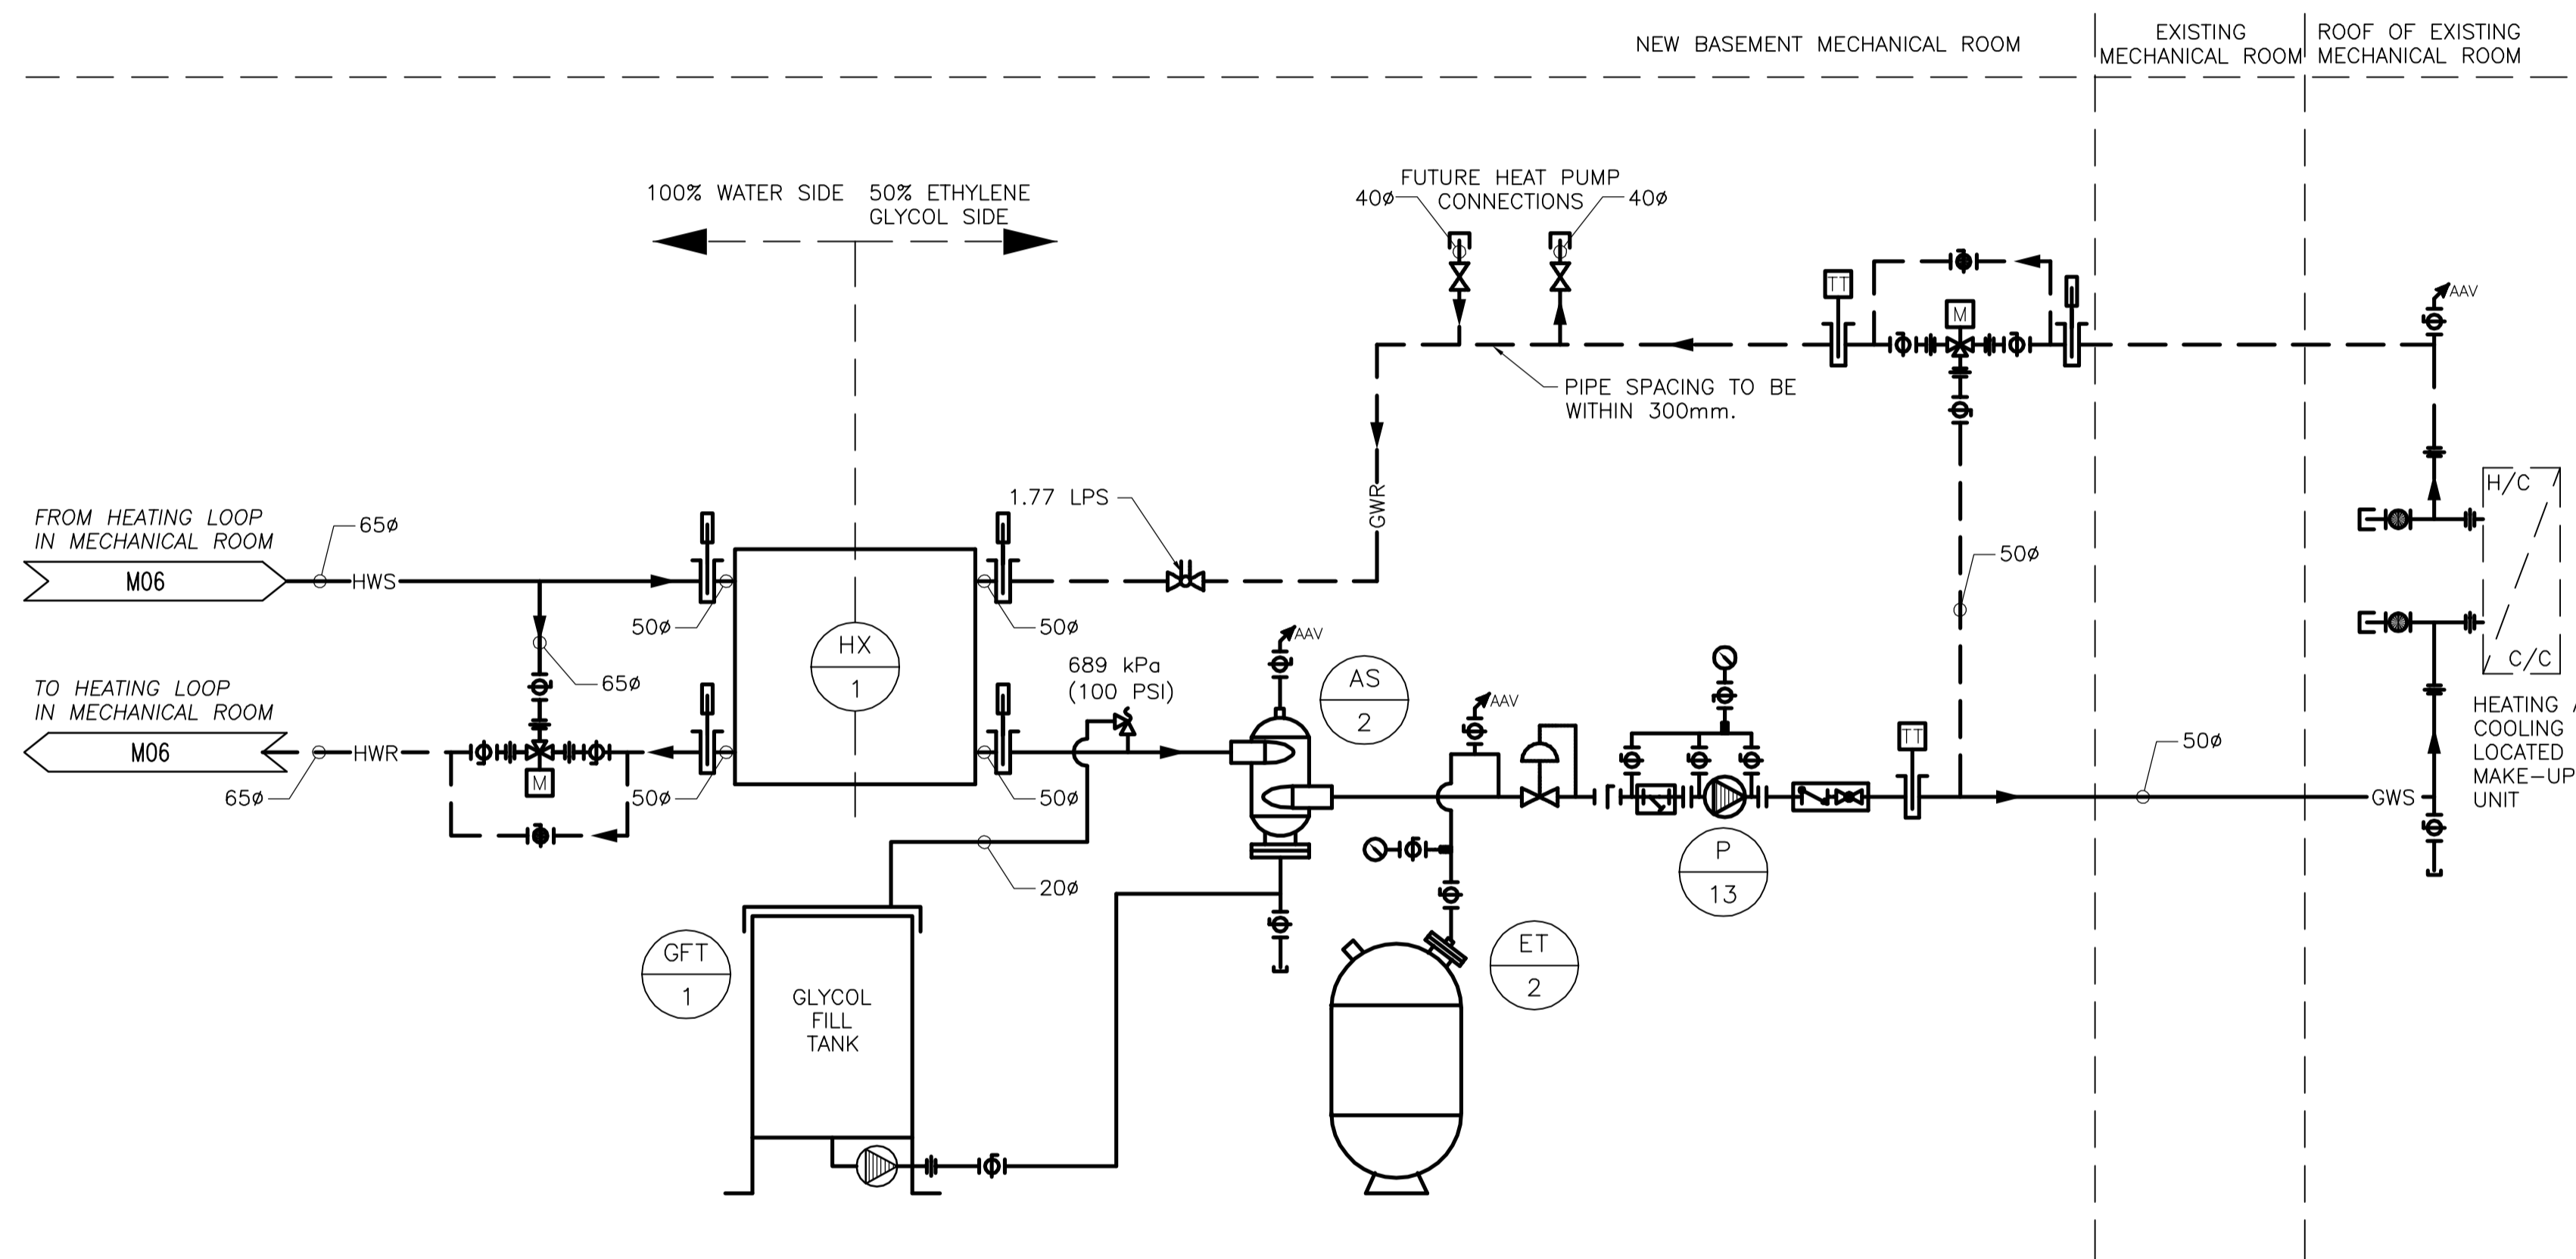

**MAKE-UP AIR PRE-HEAT/COOLING LOOP**  
SCALE: NTS

NOTES :

**GENERAL NOTES**

- DCW IS CONTINUOUSLY BEING FED TO FLUID COOLER WATER TANK; CONTROLLED BY FLOAT VALVE IN WATER TANK.
- THIS AS-BUILDING WAS DONE DURING "SUMMER" SEASON.

NO.	ISSUED FOR TENDER	DL	2008.11.28
NO.	REVISION/DESCRIPTION	BY	DATE
0			

**EARTH TECH | AECOM**

DRAWN BY	DL	CHECKED BY	PVL	APPROVED	PVL

CITY OF WINNIPEG  
PLANNING, PROPERTY AND  
DEVELOPMENT DEPARTMENT  
CIVIC ACCOMMODATIONS DIVISION  
300 - 65 GARRY ST. R3C 4K4

PROJECT  
CONFEDERATION BUILDING  
SUPPLEMENTARY HEATING UPGRADES  
PHASE 1 - CITY BID OPP. NO. 757-2008  
457 MAIN STREET, WINNIPEG, MANITOBA



**APEGM**  
Certificate of Authorization  
Earth Tech Canada Inc.  
No. 730 Expiry: April 30, 2009

**AECOM**

© 2008 EARTH TECH (CANADA) INC. ALL RIGHTS RESERVED.  
THIS DOCUMENT IS PROTECTED BY COPYRIGHT LAW AND MAY NOT BE USED, REPRODUCED OR MODIFIED IN ANY MANNER OR FOR ANY PURPOSE EXCEPT WITH THE WRITTEN PERMISSION OF EARTH TECH (CANADA) INC. DOING BUSINESS AS AECOM (AECOM) OR A PARTY TO WHICH ITS COPYRIGHT HAS BEEN ASSIGNED. AECOM ACCEPTS NO RESPONSIBILITY, AND DENIES ANY LIABILITY WHATSOEVER, TO ANY PARTY THAT USES, REPRODUCES, MODIFIES, OR RELIES ON THIS DOCUMENT WITHOUT AECOM'S EXPRESS WRITTEN CONSENT.

SHEET TITLE  
**HYDRONIC SCHEMATICS  
BASEMENT & MAIN FLOOR HEATING LOOP  
MAKE-UP AIR PRE-HEAT/COOLING LOOP**

SCALE	PROJECT NO.	SHEET NO.
AS SHOWN	105111	M07

DRAWING SHEET SIZE: A1 (841mm x 594mm) PLOT 1:1