


NOTE: CHAINAGES SHOWN ARE ALONG  
 CL OF EXIST DITCH

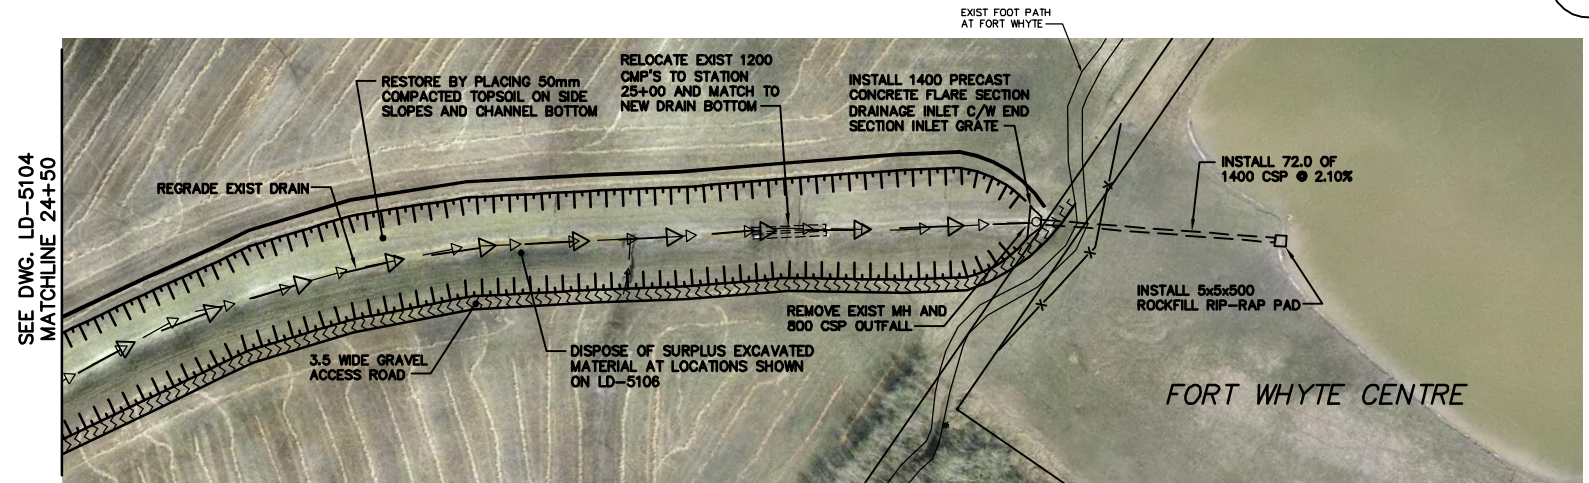

METRIC  
 WHOLE NUMBERS INDICATE MILLIMETRES  
 DECIMALIZED NUMBERS INDICATE METRES

**WARNING**  
 IF POWER EQUIPMENT OR EXPLOSIVES ARE TO BE USED FOR EXCAVATION ON THIS PROJECT THE CONTRACTOR MUST:  
 1) NOTIFY THE GAS COMPANY OF THE PROPOSED LOCATION OF EXCAVATION.  
 2) TAKE PRECAUTION TO AVOID DAMAGE TO GAS COMPANY INSTALLATIONS.  
 SEE PROVINCIAL REGULATION 210/72 FOR DETAILS

THIS DRAWING CONTAINS A 2005 AERIAL PHOTO



200 WM	WATERMAIN	200 WM	SL, HYDRO	150 WM	WATERMAIN	150 WM
⊕	HYDRANT	⊕	MTS	+	HYDRANT	+
⊙	VALVE	⊙	TRAFFIC SIGNALS	⊕	VALVE	⊕
525 LDS	LAND DRAINAGE SEWER	525 LDS	GAS	50 GAS	300 LDS	LAND DRAINAGE SEWER
375 WWS	WASTEWATER SEWER	375 WWS	SURVEY BAR	250 WWS	250 WWS	WASTEWATER SEWER
○	MANHOLE	●	FENCE	×	⊕	PROFILE
□	CATCH BASIN	■	POLE - HYDRO, MTS	///	—	GROUND ABOVE PIPE
▽	CURB INLET	▽	CURB STOP	⊕	⊕	DITCH (NORTH & WEST)
⊕	JUNCTIONS	⊕	GUY ANCHOR	⊕	⊕	DITCH (SOUTH & EAST)
⊕	CULVERT	⊕	LIGHT STANDARD	⊕	⊕	GUTTER (NORTH & WEST)
⊕	ANODE	⊕	TREE	⊕	⊕	GUTTER (SOUTH & EAST)
EXISTING	LEGEND-PLAN	PROPOSED	EXISTING	LEGEND-PLAN	PROPOSED	EXISTING
				LEGEND-PROFILE	PROPOSED	

LOCATION APPROVED  
 UNDERGROUND STRUCTURES  
 SUPV. U/G STRUCTURES COMMITTEE DATE  
 NOTE:  
 LOCATION OF UNDERGROUND STRUCTURES AS SHOWN ARE BASED ON THE BEST INFORMATION AVAILABLE BUT NO GUARANTEE IS GIVEN THAT ALL EXISTING UTILITIES ARE SHOWN OR THAT THE GIVEN LOCATIONS ARE EXACT. CONFIRMATION OF EXISTENCE AND EXACT LOCATION OF ALL SERVICES MUST BE OBTAINED FROM THE INDIVIDUAL UTILITIES BEFORE PROCEEDING WITH CONSTRUCTION.

B.M. ELEV.	FIELD BOOK #:
POSTED TO LBS	
NO.	REVISIONS
DATE	BY

CITY OF WINNIPEG  
 WATER AND WASTE  
 ENGINEERING DIVISION  
 DESIGNED BY: CWT  
 CHECKED BY: GEM  
 DRAWN BY: WKT  
 APPROVED BY: GEM  
 HOR. SCALE: 1:1000  
 VERTICAL: 1:50  
 DATE: 2008 10 09

ENGINEER'S SEAL  
 ORIGINAL SIGNED BY G.E. MOHR  
 08/10/09  
 BID OPPORTUNITY: 776-2008  
 FILENAME: LD-5104\_05\_06.dwg  
 PLOT DATE: 2008 10 09

THE CITY OF WINNIPEG  
 WATER AND WASTE DEPARTMENT  
 CONSTRUCTION OF THE CHARLESWOOD  
 HOWE DRAIN - PHASE 1  
 HOWE AVENUE  
 650 m EAST OF McCREARY ROAD TO  
 FORT WHYTE CENTRE LAKE

SHEET 3 OF 4  
 CITY DRAWING NUMBER  
 LD-5105