


NOTES :

1. CONTRACTOR TO LAYOUT AND MARK EXISTING OUTFALL PIPES.
2. CONSTRUCTION ACCESS AS DETERMINED BY THE CONTRACT ADMINISTRATOR.
3. RESTORATION OF GRASSED AREAS TO BE WITH SOD USING IMPORTED TOPSOIL IN ACCORDANCE WITH CW 3510
4. RESTRICT CONSTRUCTION ACTIVITIES TO CITY PROPERTIES.
5. RESTORE ASPHALT PATHWAYS TO MATCH EXISTING, IN ACCORDANCE WITH CW 3410

LEGEND

REMOVE AND HAUL OFF-SITE EXCAVATED REVETMENT COURSE MATERIAL

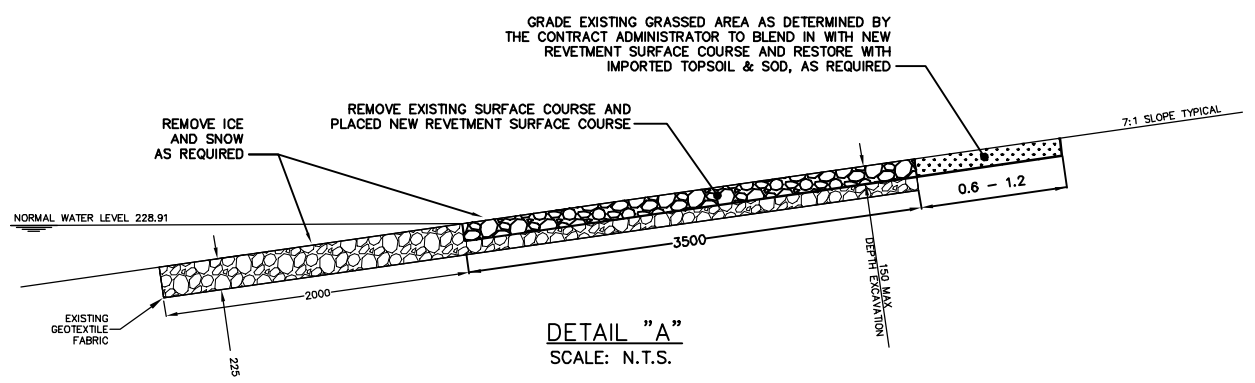

DETAIL "A"
SCALE: N.T.S.

METRIC
WHOLE NUMBERS INDICATE MILLIMETRES
DECIMALIZED NUMBERS INDICATE METRES

B.M. ELEV. POSTED TO LBIS	FIELD BOOK #	CITY OF WINNIPEG WATER AND WASTE ENGINEERING DIVISION	ENGINEER'S SEAL ORIGINAL MYLAR SIGNED BY K.R. ZUREK 08/11/27	THE CITY OF WINNIPEG WATER AND WASTE DEPARTMENT Winnipeg
NO. REVISIONS DATE BY	DATE BY	DESIGNED BY DEB DRAWN BY WKT/CJH HOR. SCALE 1:1000 VERTICAL DATE 2008 11 27	CHECKED BY KZ APPROVED BY KZ RELEASED FOR CONSTRUCTION DATE	2008 STORMWATER RETENTION BASIN REVETMENT REPLACEMENT LAKE 4-6
			BID OPPORTUNITY: 881-2008 FILENAME: LD-5231.dwg PLOT DATE: 2008 11 27	SHEET 1 OF 4 CITY DRAWING NUMBER LD-5231