




NOTES :


1. CONTRACTOR TO LAYOUT AND MARK EXISTING OUTFALL PIPES.
2. CONSTRUCTION ACCESS AS DETERMINED BY THE CONTRACT ADMINISTRATOR.
3. RESTORATION OF GRASSED AREAS TO BE WITH SOD USING IMPORTED TOPSOIL IN ACCORDANCE WITH CW 3510
4. RESTRICT CONSTRUCTION ACTIVITIES TO CITY PROPERTIES.
5. RESTORE ASPHALT PATHWAYS TO MATCH EXISTING, IN ACCORDANCE WITH CW 3410

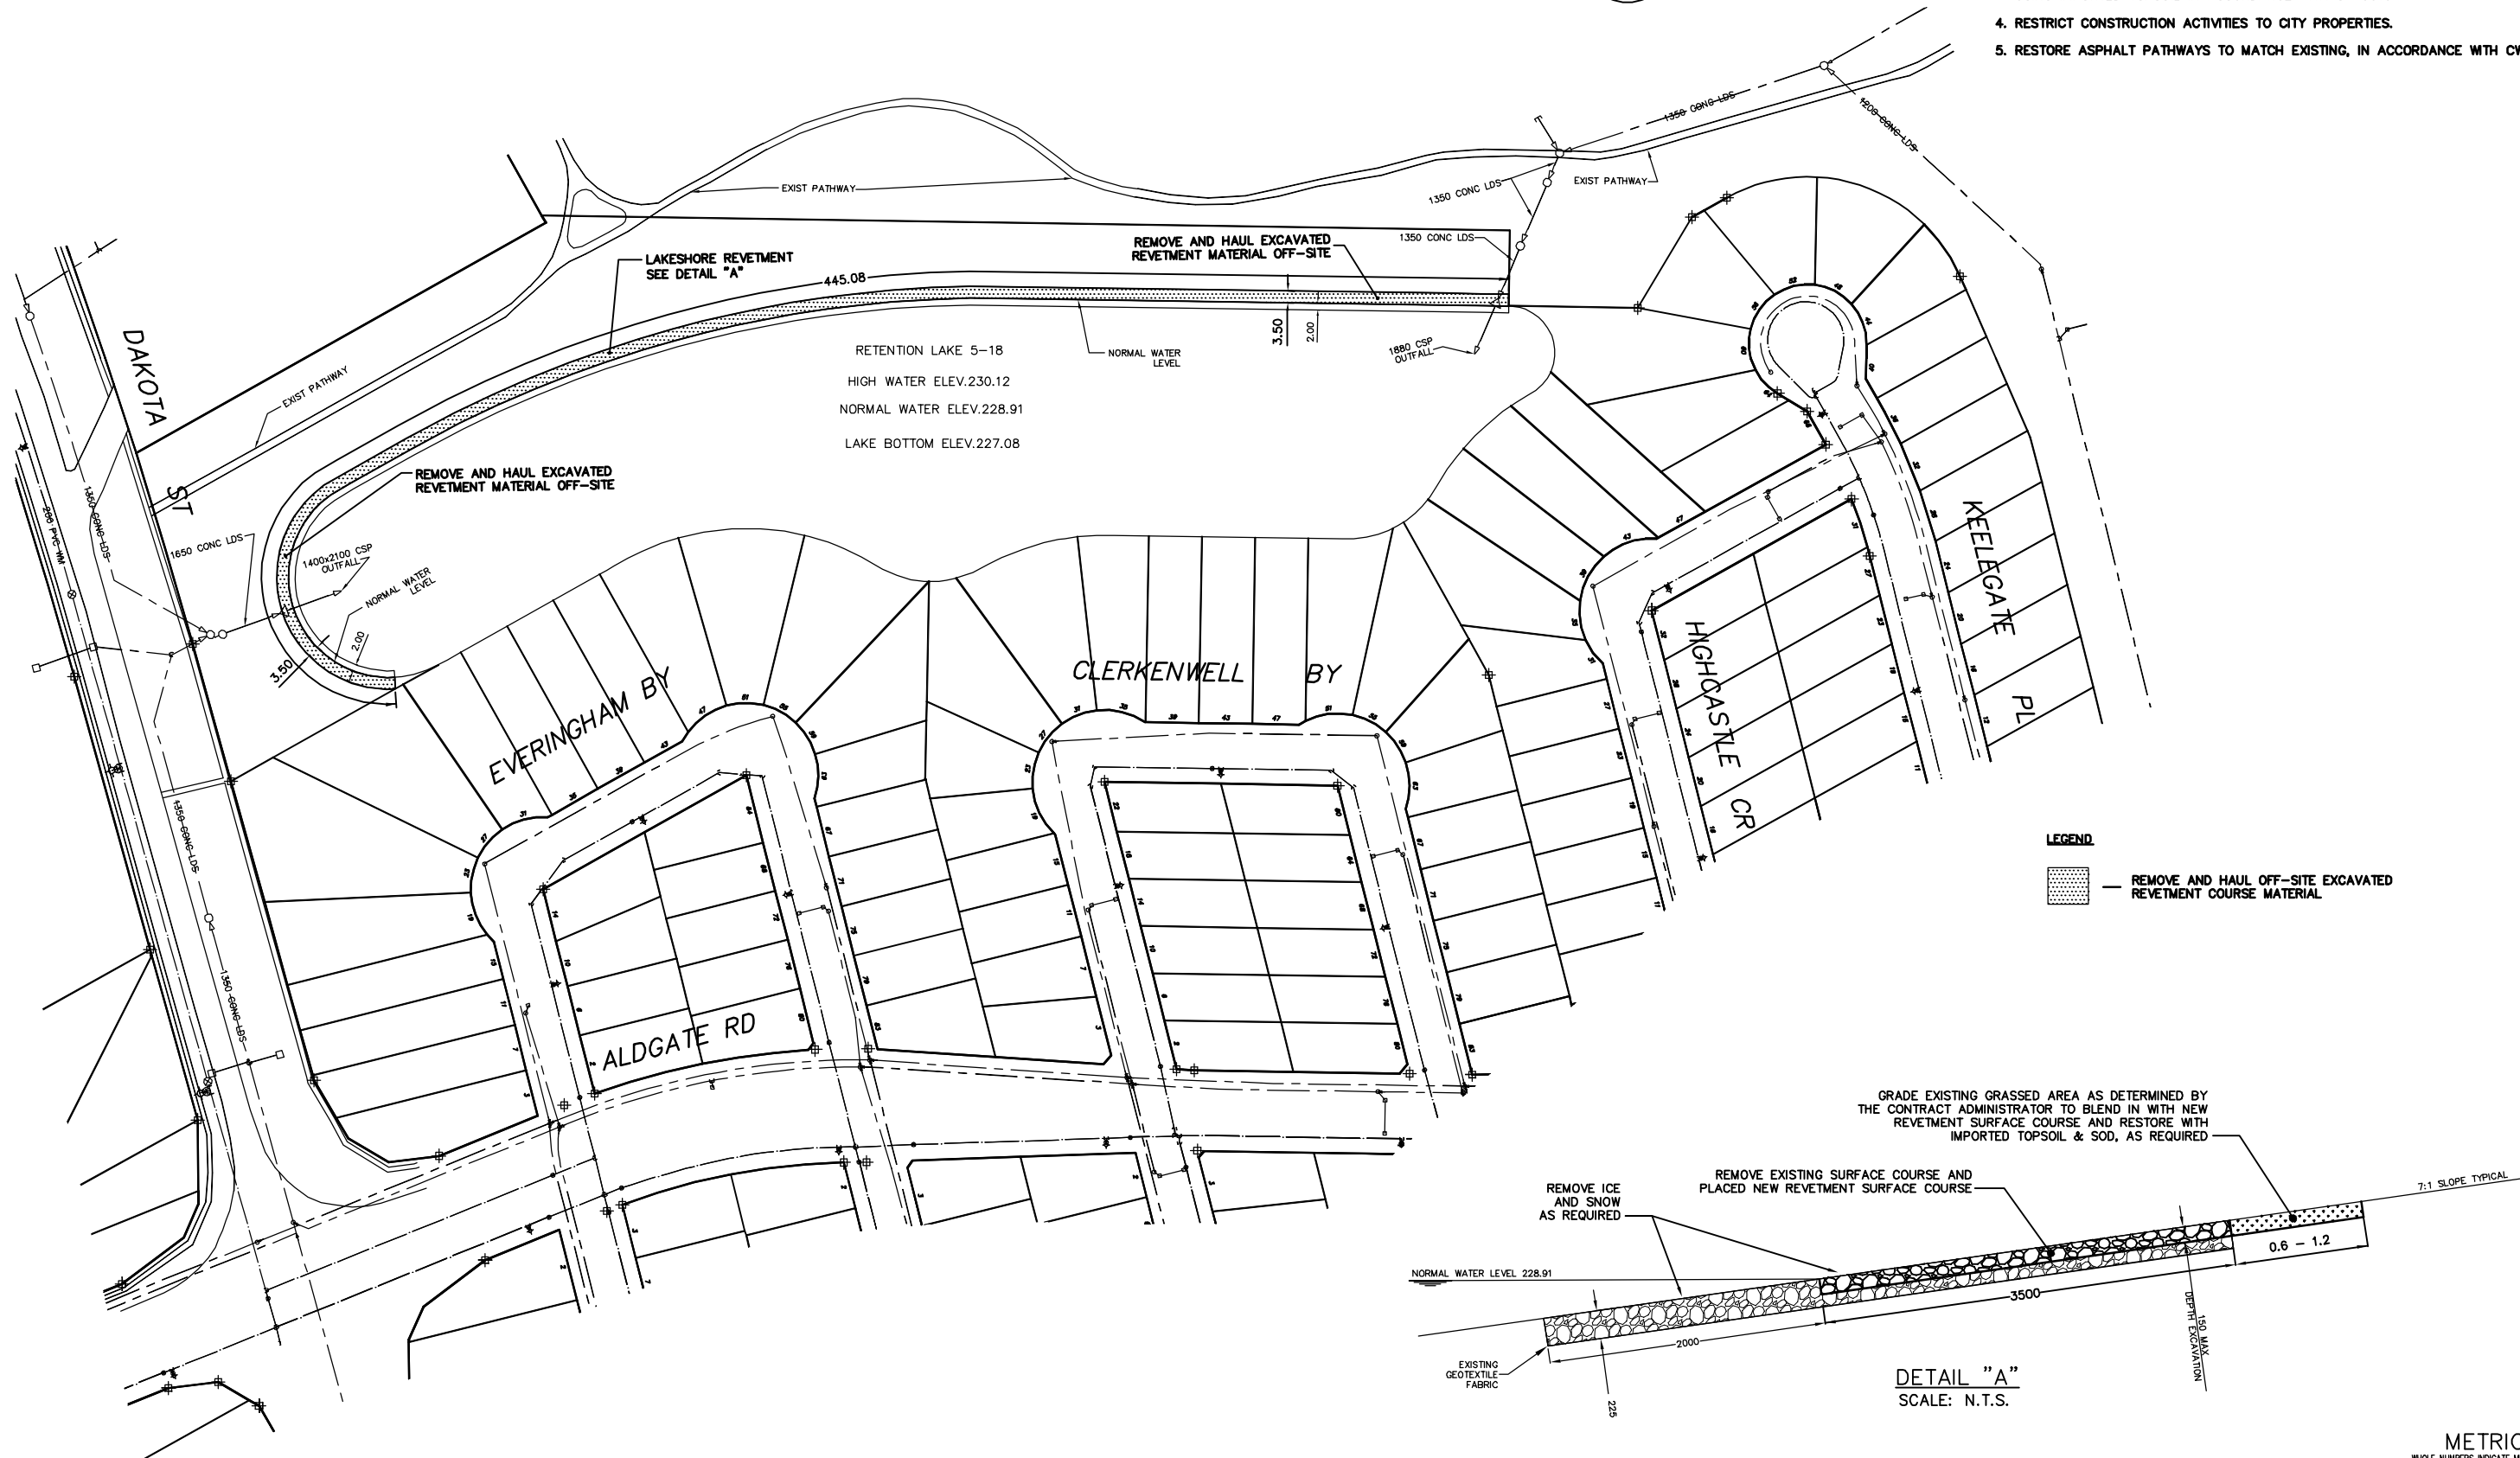

LEGEND

REMOVE AND HAUL OFF-SITE EXCAVATED REVETMENT COURSE MATERIAL

GRADE EXISTING GRASSED AREA AS DETERMINED BY THE CONTRACT ADMINISTRATOR TO BLEND IN WITH NEW REVETMENT SURFACE COURSE AND RESTORE WITH IMPORTED TOPSOIL & SOD, AS REQUIRED

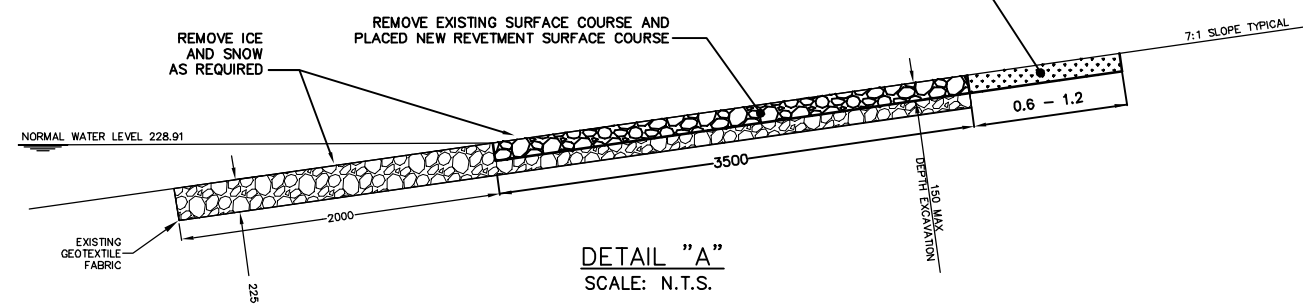

DETAIL "A"
SCALE: N.T.S.

METRIC
WHOLE NUMBERS INDICATE MILLIMETRES
DECIMALIZED NUMBERS INDICATE METRES

B.M. ELEV. POSTED TO LBIS	FIELD BOOK #: 	CITY OF WINNIPEG WATER AND WASTE ENGINEERING DIVISION	ENGINEER'S SEAL ORIGINAL MYLAR SIGNED BY K.R. ZUREK 08/11/27	THE CITY OF WINNIPEG WATER AND WASTE DEPARTMENT 2008 STORMWATER RETENTION BASIN REVETMENT REPLACEMENT LAKE 5-18	SHEET 2 OF 4 CITY DRAWING NUMBER LD-5232																								
<table border="1" style="width: 100%; border-collapse: collapse;"> <thead> <tr> <th>NO.</th> <th>REVISIONS</th> <th>DATE</th> <th>BY</th> </tr> </thead> <tbody> <tr> <td> </td> <td> </td> <td> </td> <td> </td> </tr> </tbody> </table>		NO.	REVISIONS	DATE	BY					<table border="1" style="width: 100%; border-collapse: collapse;"> <thead> <tr> <th>DESIGNED BY</th> <th>CHECKED BY</th> </tr> </thead> <tbody> <tr> <td>DEB</td> <td>KZ</td> </tr> <tr> <th>DRAWN BY</th> <th>APPROVED BY</th> </tr> <tr> <td>WKT/CJH</td> <td>KZ</td> </tr> <tr> <th>HOR. SCALE</th> <th>RELEASED FOR CONSTRUCTION</th> </tr> <tr> <td>1:1000</td> <td> </td> </tr> <tr> <th>VERTICAL</th> <th>DATE</th> </tr> <tr> <td> </td> <td>2008 11 27</td> </tr> </tbody> </table>		DESIGNED BY	CHECKED BY	DEB	KZ	DRAWN BY	APPROVED BY	WKT/CJH	KZ	HOR. SCALE	RELEASED FOR CONSTRUCTION	1:1000		VERTICAL	DATE		2008 11 27	BID OPPORTUNITY: 881-2008 FILENAME : LD-5232.dwg PLOT DATE: 2008 11 27	
NO.	REVISIONS	DATE	BY																										
DESIGNED BY	CHECKED BY																												
DEB	KZ																												
DRAWN BY	APPROVED BY																												
WKT/CJH	KZ																												
HOR. SCALE	RELEASED FOR CONSTRUCTION																												
1:1000																													
VERTICAL	DATE																												
	2008 11 27																												