


- NOTES :**
1. CONTRACTOR TO LAYOUT AND MARK EXISTING OUTFALL PIPES.
 2. CONSTRUCTION ACCESS AS DETERMINED BY THE CONTRACT ADMINISTRATOR.
 3. RESTORATION OF GRASSED AREAS TO BE WITH SOD USING IMPORTED TOPSOIL IN ACCORDANCE WITH CW 3510
 4. RESTRICT CONSTRUCTION ACTIVITIES TO CITY PROPERTIES.
 5. RESTORE ASPHALT PATHWAYS TO MATCH EXISTING, IN ACCORDANCE WITH CW 3410

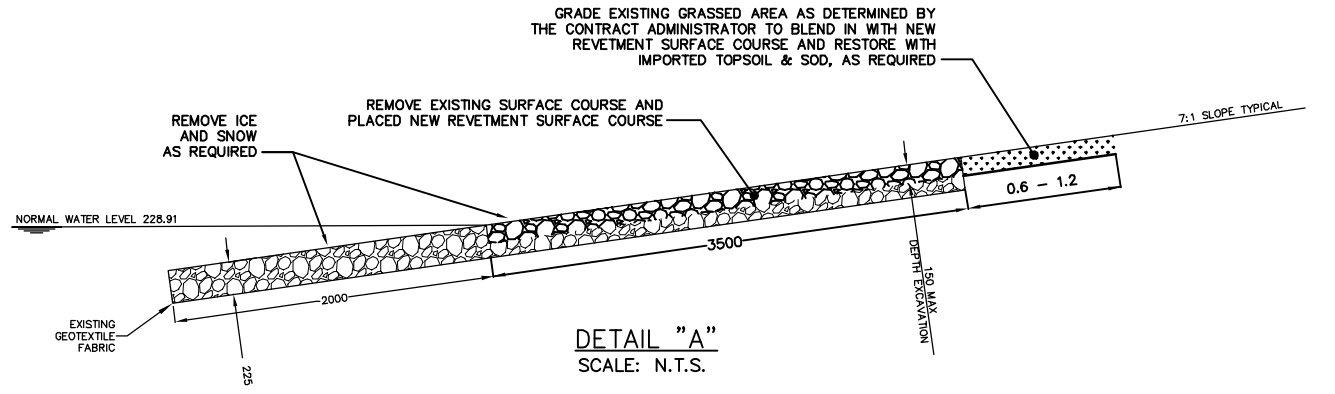

METRIC
WHOLE NUMBERS INDICATE MILLIMETRES
DECIMALIZED NUMBERS INDICATE METRES

B.M. ELEV.		FIELD BOOK #:		CITY OF WINNIPEG WATER AND WASTE ENGINEERING DIVISION		ENGINEER'S SEAL		THE CITY OF WINNIPEG WATER AND WASTE DEPARTMENT	
POSTED TO LBS						ORIGINAL MYLAR SIGNED BY K.R. ZUREK 08/11/27			
DESIGNED BY	DEB	CHECKED BY	KZ	HOR. SCALE 1:1000		RELEASED FOR CONSTRUCTION		BID OPPORTUNITY: 881-2008	
DRAWN BY	WKT/CJH	APPROVED BY	KZ	VERTICAL				FILENAME : LD-5234.dwg	
NO.	REVISIONS	DATE	BY	DATE	2008 11 27	DATE		PLOT DATE: 2008 11 27	
								SHEET 4 OF 4	
								CITY DRAWING NUMBER	
								LD-5234	