
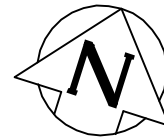


COOPMAN CR

WOODVIEW BY

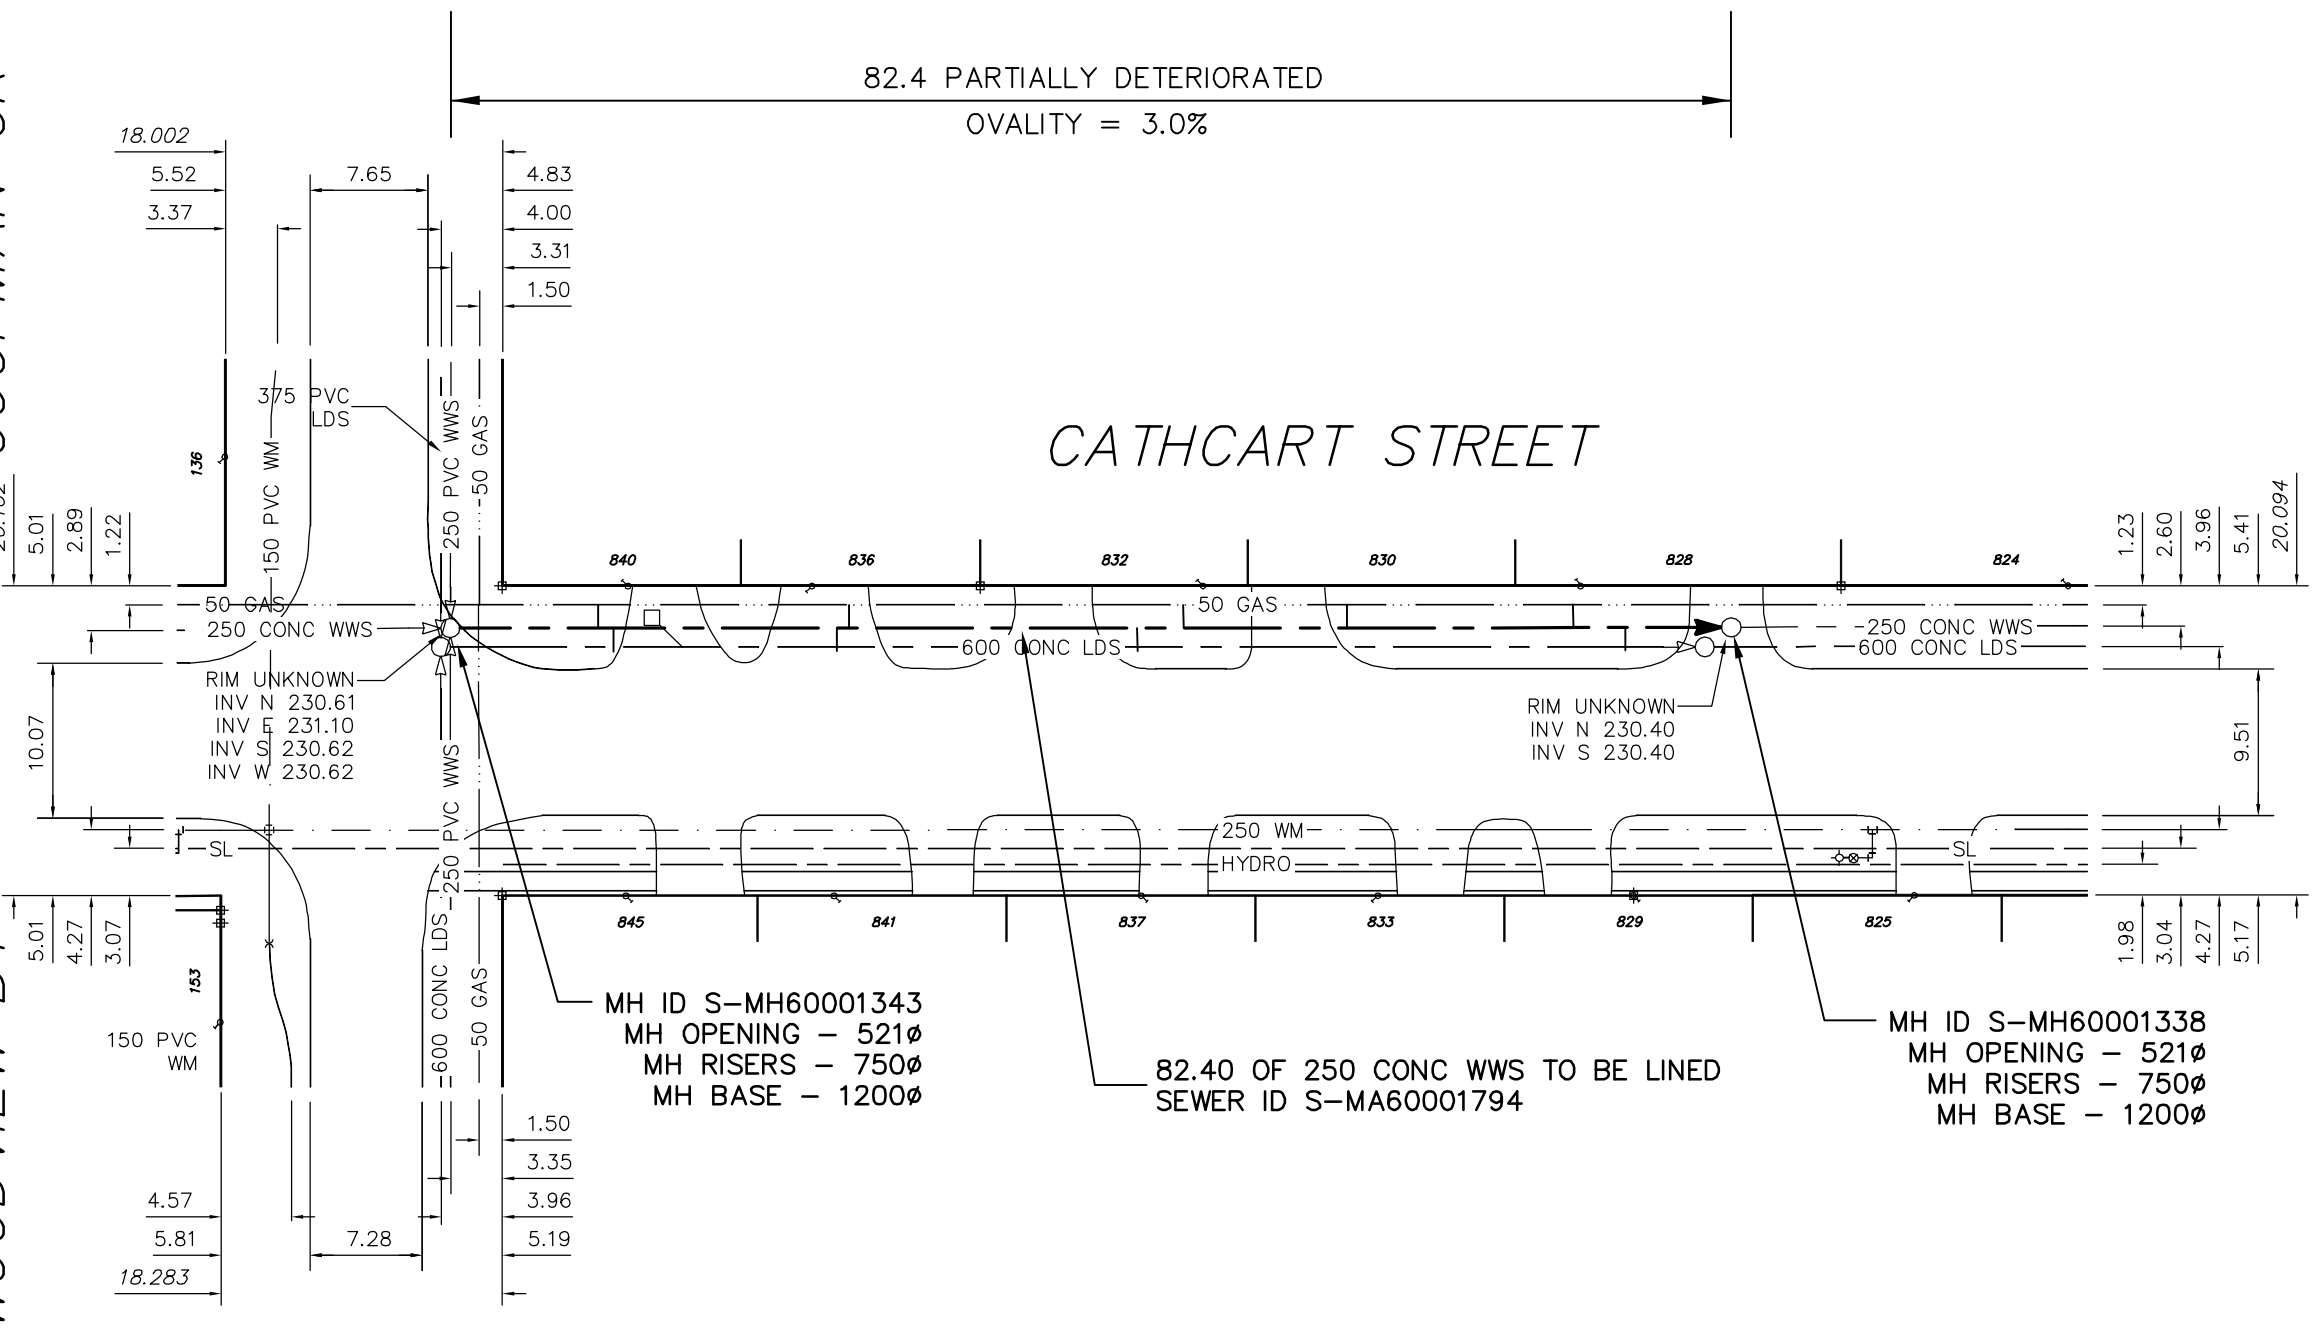

SEWER JUNCTION INFORMATION FROM SEWER VIDEO INSPECTION S-MA60001794

DISTANCE FROM MH S-MH60001343				
9.6	E	150Ø	NORTH	CNI
10.6	E	150Ø	SOUTH	CNI
25.1	E	150Ø	SOUTH	CNI
25.9	E	150Ø	NORTH	CXI
44.6	E	150Ø	SOUTH	CNI
47.6	E	150Ø	NORTH	CXI
58.2	E	150Ø	NORTH	CXI
63.3	E	150Ø	SOUTH	CNI
72.9	E	150Ø	NORTH	CNI
76.3	E	150Ø	SOUTH	CNI

ENGINEER'S SEAL

ORIGINAL
SIGNED BY
S.R.J.
COURNOYER
09/01/08

BID OPPORTUNITY: 924-2008
FILENAME : 8766.dwg
PLOT DATE : 2009 01 08

METRIC
WHOLE NUMBERS INDICATE MILLIMETRES
DECIMALIZED NUMBERS INDICATE METRES

B.M. ELEV.	FIELD BOOK #:	CITY OF WINNIPEG WATER AND WASTE ENGINEERING DIVISION	THE CITY OF WINNIPEG WATER AND WASTE DEPARTMENT	2009 SEWER RENEWALS BY CIPP LININGS CATHCART STREET MH AT COOPMAN CRES N SIDE TO 1ST MH N OF COOPMAN CRES	SHEET 5 OF 34
POSTED TO LBIS					CITY DRAWING NUMBER 8766
DESIGNED BY: SC	CHECKED BY: SC	HOR. SCALE 1:500 VERTICAL RELEASED FOR CONSTRUCTION			
DRAWN BY: CJH/WKT	APPROVED BY: KZ				
NO. REVISIONS	DATE BY	DATE 2009 01 08			