


RYAN STREET

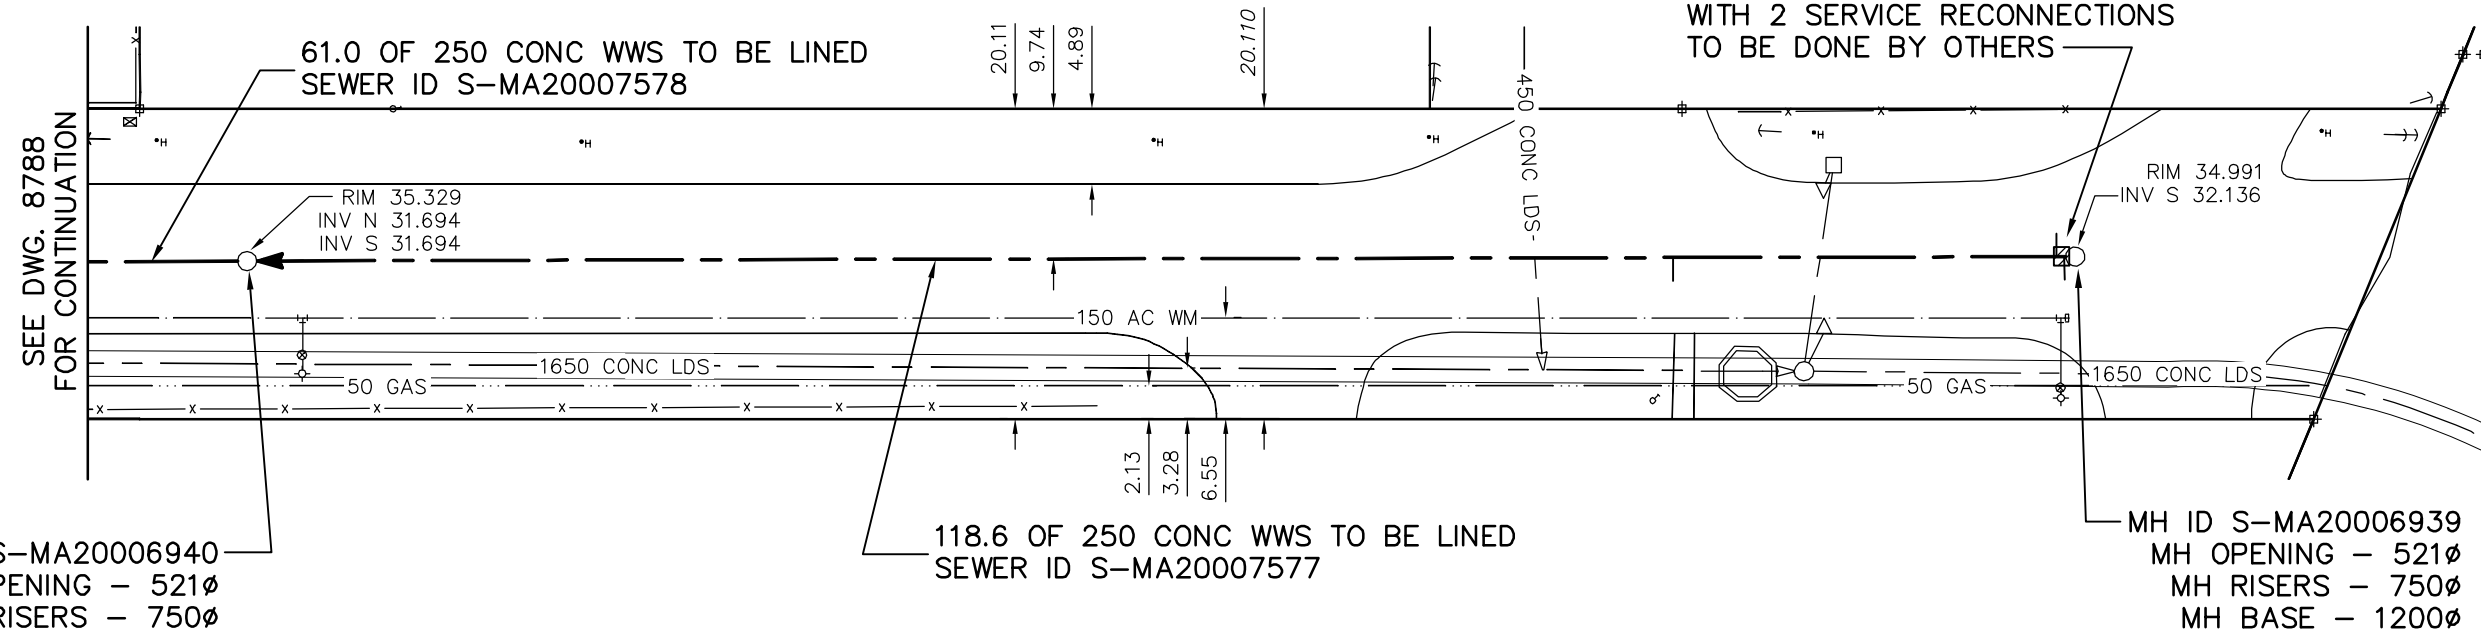

ENGINEER'S SEAL

ORIGINAL
SIGNED BY
S.R.J.
COURNOYER
09/01/08

BID OPPORTUNITY: 924-2008
FILENAME : 8789.dwg
PLOT DATE : 2009 01 08

SEWER JUNCTION INFORMATION FROM SEWER VIDEO INSPECTION SEWER ID S-MA20007577				
DISTANCE FROM MH ID S-MH20006939				
0.7	S	150 ϕ	EAST	CNI
1.2	S	150 ϕ	WEST	CN
26.1	S	150 ϕ	EAST	JN

SEWER JUNCTION INFORMATION FROM SEWER VIDEO INSPECTION SEWER ID S-MA20007578				
DISTANCE FROM MH ID S-MA20006940				
NO JUNCTIONS				

METRIC
WHOLE NUMBERS INDICATE MILLIMETRES
DECIMALIZED NUMBERS INDICATE METRES

B.M. ELEV.	FIELD BOOK #:	CITY OF WINNIPEG WATER AND WASTE ENGINEERING DIVISION		THE CITY OF WINNIPEG WATER AND WASTE DEPARTMENT	
POSTED TO LBIS		DESIGNED BY: SC	CHECKED BY: SC	2009 SEWER RENEWALS BY CIPP LININGS RYAN STREET 2ND MH N OF MIRIAM AVENUE TO 1ST MH N OF MIRIAM AVENUE	
		DRAWN BY: CJH	APPROVED BY: KZ	SHEET 28 OF 34 CITY DRAWING NUMBER 8789	
		HOR. SCALE 1:500 VERTICAL	RELEASED FOR CONSTRUCTION		
NO.	REVISIONS	DATE	BY	DATE	2009 01 08