
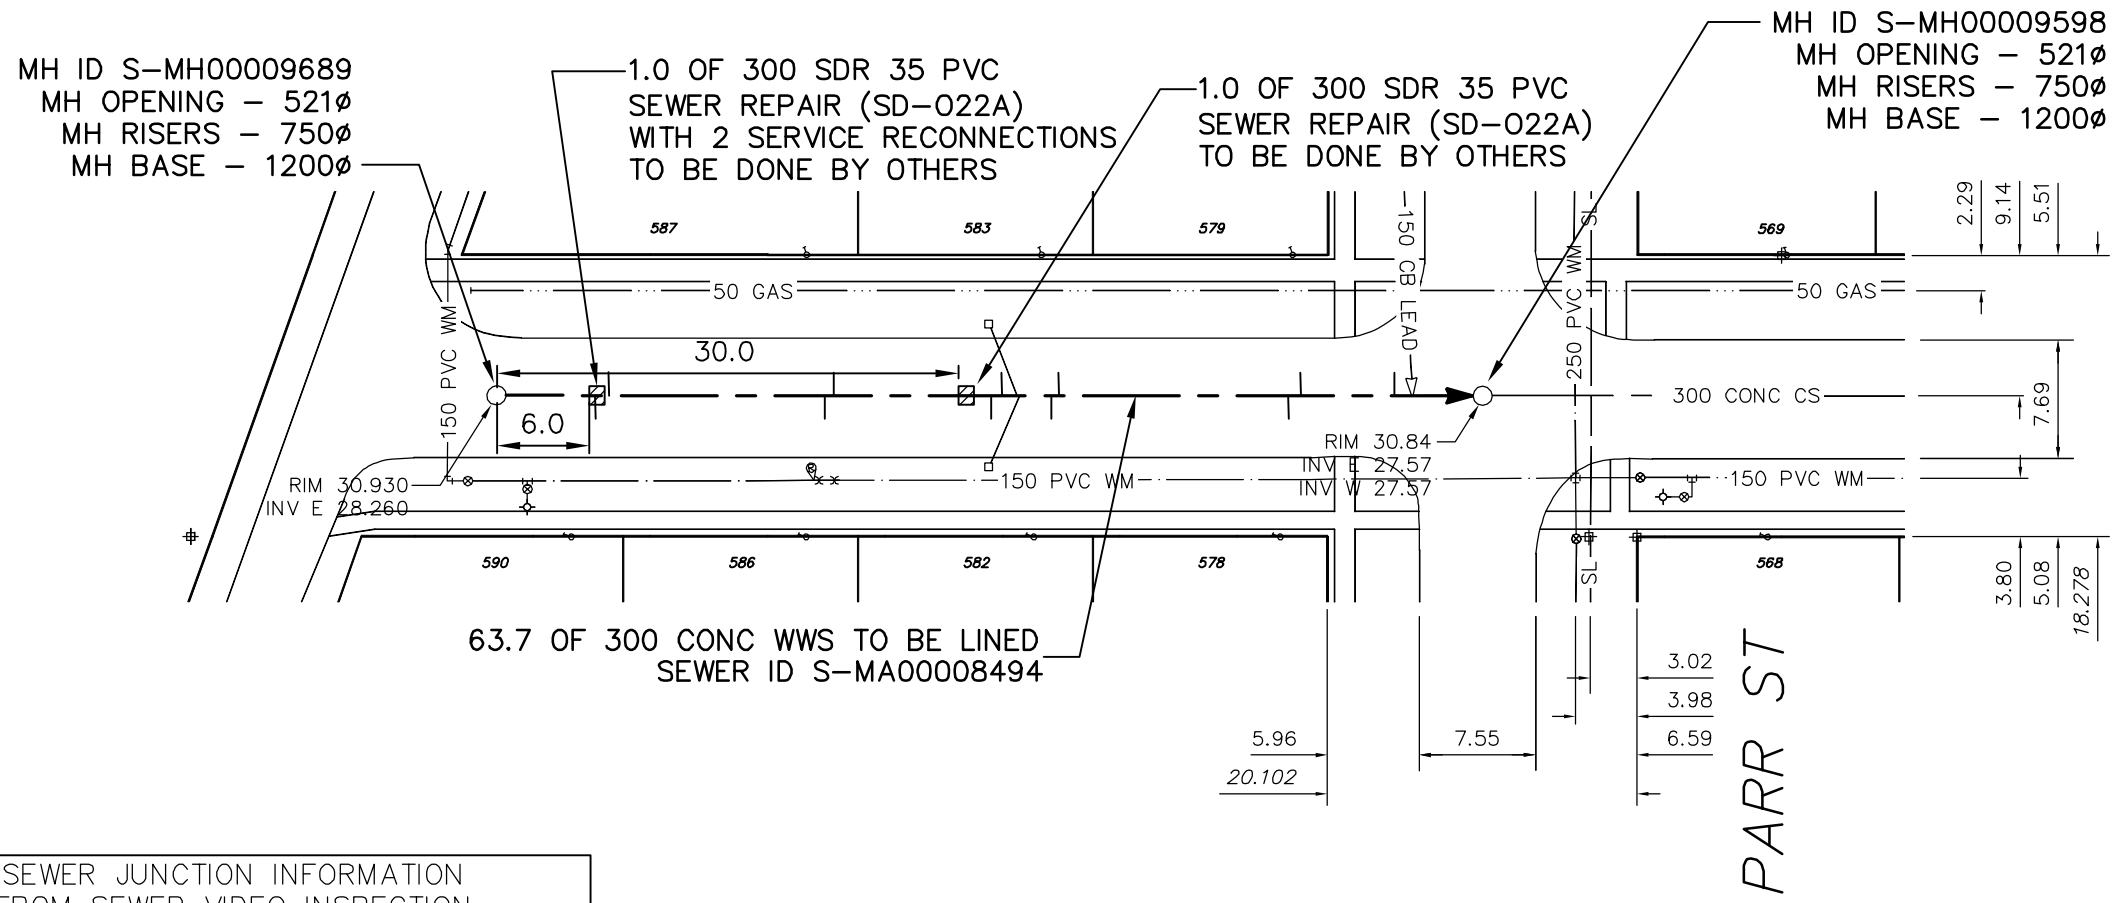


SEVEN OAKS AVENUE

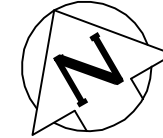

SEWER JUNCTION INFORMATION FROM SEWER VIDEO INSPECTION SEWER ID S-MA00008494

DISTANCE FROM MH ID S-MH00009689				
6.4	E	150ø	SOUTH	JN
7.3	E	150ø	NORTH	JN
21.3	E	150ø	SOUTH	JN
21.9	E	150ø	NORTH	JN
32.1	E	150ø	SOUTH	JN
32.8	E	150ø	NORTH	JN
36.0	E	150ø	SOUTH	JN
36.5	E	150ø	NORTH	JN
51.4	E	150ø	SOUTH	JN
52.2	E	150ø	NORTH	JN
58.3	E	150ø	NORTH	CNI

ENGINEER'S SEAL

ORIGINAL
SIGNED BY
S.R.J.
COURNOYER
09/01/08

BID OPPORTUNITY: 924-2008
FILENAME : 8791.dwg
PLOT DATE : 2009 01 08

METRIC
WHOLE NUMBERS INDICATE MILLIMETRES
DECIMALIZED NUMBERS INDICATE METRES

B.M. ELEV.	FIELD BOOK #:	CITY OF WINNIPEG WATER AND WASTE ENGINEERING DIVISION		THE CITY OF WINNIPEG WATER AND WASTE DEPARTMENT	
POSTED TO LIS		DESIGNED BY: SC	CHECKED BY: SC	2009 SEWER RENEWALS BY CIPP LININGS	
		DRAWN BY: C.JH/WKT	APPROVED BY: KZ	SEVEN OAKS AVENUE	
		HOR. SCALE: 1:500	RELEASED FOR CONSTRUCTION	1ST MH W OF PARR STREET TO MH AT PARR STREET	
		DATE: 2009 01 08		SHEET 30 OF 34	
NO.	REVISIONS	DATE	BY	CITY DRAWING NUMBER 8791	