

NIGHTINGALE RD  
(S LEG)

3.0 FULLY DETERIORATED  
OVALITY = 5.0%



4.0 FULLY DETERIORATED  
OVALITY = 10.0%

50.4 PARTIALLY DETERIORATED  
OVALITY = 3.0%

58.2 PARTIALLY DETERIORATED  
OVALITY = 3.0%

2.0 OF 300 SDR 35 PVC  
SEWER REPAIR (SD-022A)  
WITH 1 SERVICE RECONNECTION  
TO BE DONE BY OTHERS

THOMPSON DRIVE

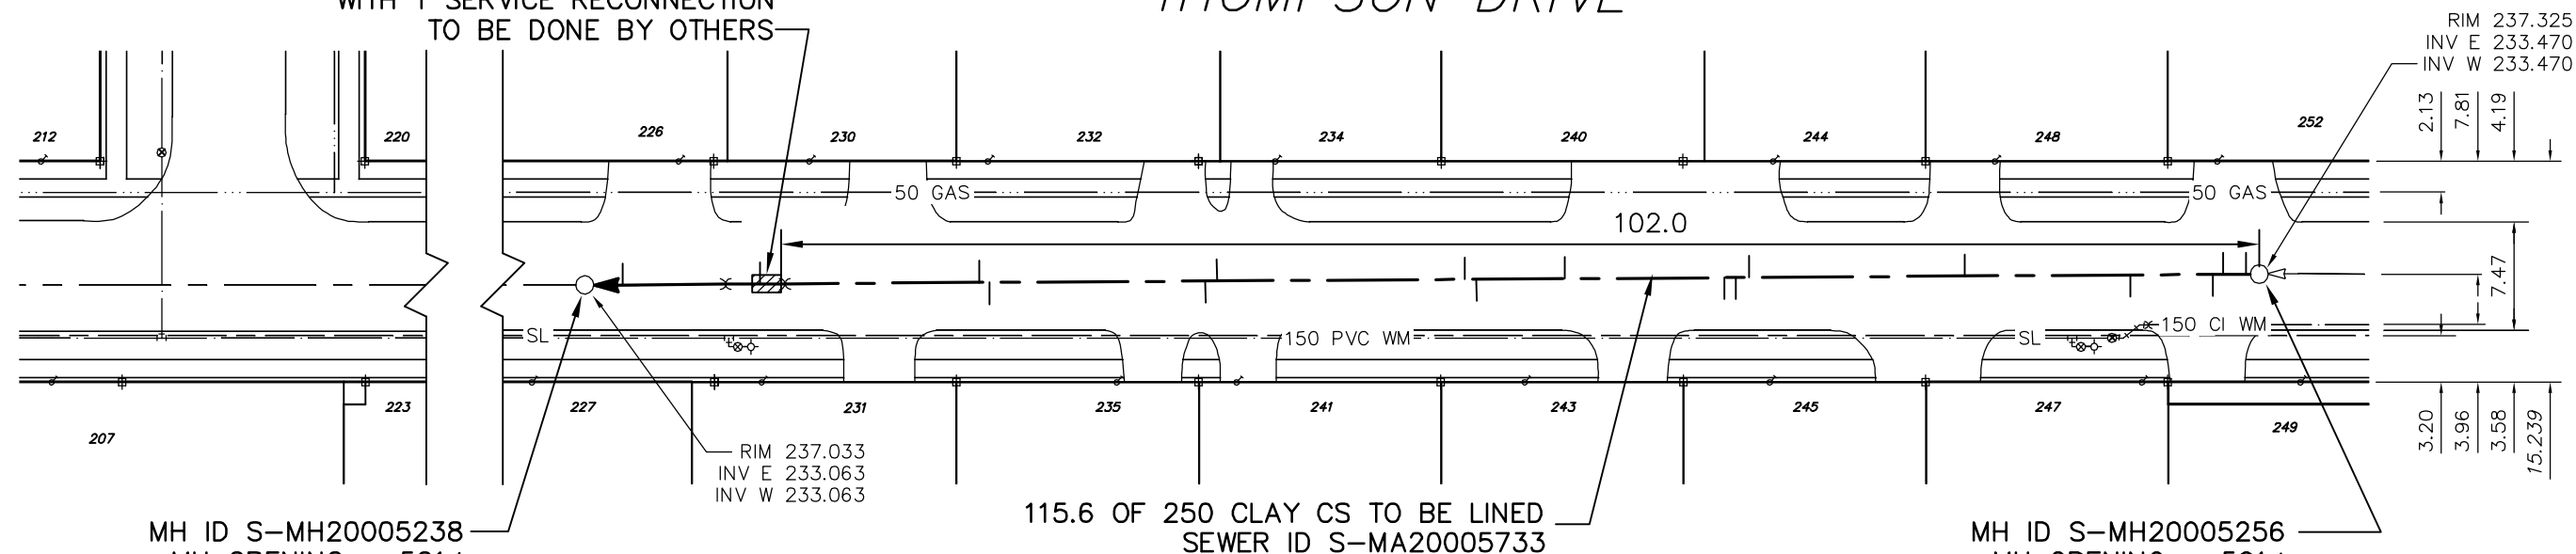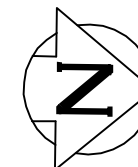

MH ID S-MH20005238  
MH OPENING - 521Ø  
MH RISERS - 750Ø  
MH BASE - 1200Ø

115.6 OF 250 CLAY CS TO BE LINED  
SEWER ID S-MA20005733

MH ID S-MH20005256  
MH OPENING - 521Ø  
MH RISERS - 750Ø  
MH BASE - 1200Ø

SEWER JUNCTION INFORMATION  
FROM SEWER VIDEO INSPECTION  
SEWER ID S-MA20005733

DISTANCE FROM MH ID S-MH20005256				
0.9	S	150Ø	TOP	CNI
2.5	S	150Ø	WEST	JN
3.2	S	150Ø	EAST	JN
8.9	S	150Ø	EAST	CX
20.3	S	150Ø	WEST	CNI
35.2	S	150Ø	WEST	JN
36.1	S	150Ø	EAST	JN
36.9	S	150Ø	EAST	JN
47.9	S	150Ø	?	CNI
54.0	S	150Ø	EAST	JN
54.8	S	150Ø	WEST	JN
71.9	S	150Ø	WEST	JN
72.7	S	150Ø	EAST	JN
87.6	S	150Ø	EAST	JN
88.3	S	150Ø	WEST	JN

SEWER JUNCTION INFORMATION  
FROM SEWER VIDEO INSPECTION  
SEWER ID S-MA20005733

DISTANCE FROM MH ID S-MH20005258				
2.6	N	150Ø	WEST	CX
11.3	N	150Ø	EAST	CN
12.1	N	150Ø	WEST	CXI

ENGINEER'S SEAL

ORIGINAL  
SIGNED BY  
S.R.J.  
COURNOYER  
09/01/08

BID OPPORTUNITY: 924-2008  
FILENAME : 8792.dwg  
PLOT DATE : 2009 01 08

**METRIC**  
WHOLE NUMBERS INDICATE MILLIMETRES  
DECIMALIZED NUMBERS INDICATE METRES

B.M. ELEV.	FIELD BOOK #:	<b>CITY OF WINNIPEG WATER AND WASTE ENGINEERING DIVISION</b>		<b>THE CITY OF WINNIPEG WATER AND WASTE DEPARTMENT</b>	
POSTED TO LIS		DESIGNED BY: SC	CHECKED BY: SC	2009 SEWER RENEWALS BY CIPP LININGS THOMPSON DRIVE	
		DRAWN BY: C.JH/WKT	APPROVED BY: KZ	SHEET 31 OF 34	
		HOR. SCALE 1:500 VERTICAL	RELEASED FOR CONSTRUCTION	CITY DRAWING NUMBER	
NO.	REVISIONS	DATE	BY	8792	
		DATE 2009 01 08	DATE	2ND MH N OF NIGHTINGALE ROAD TO 1ST MH N OF NIGHTINGALE ROAD	