
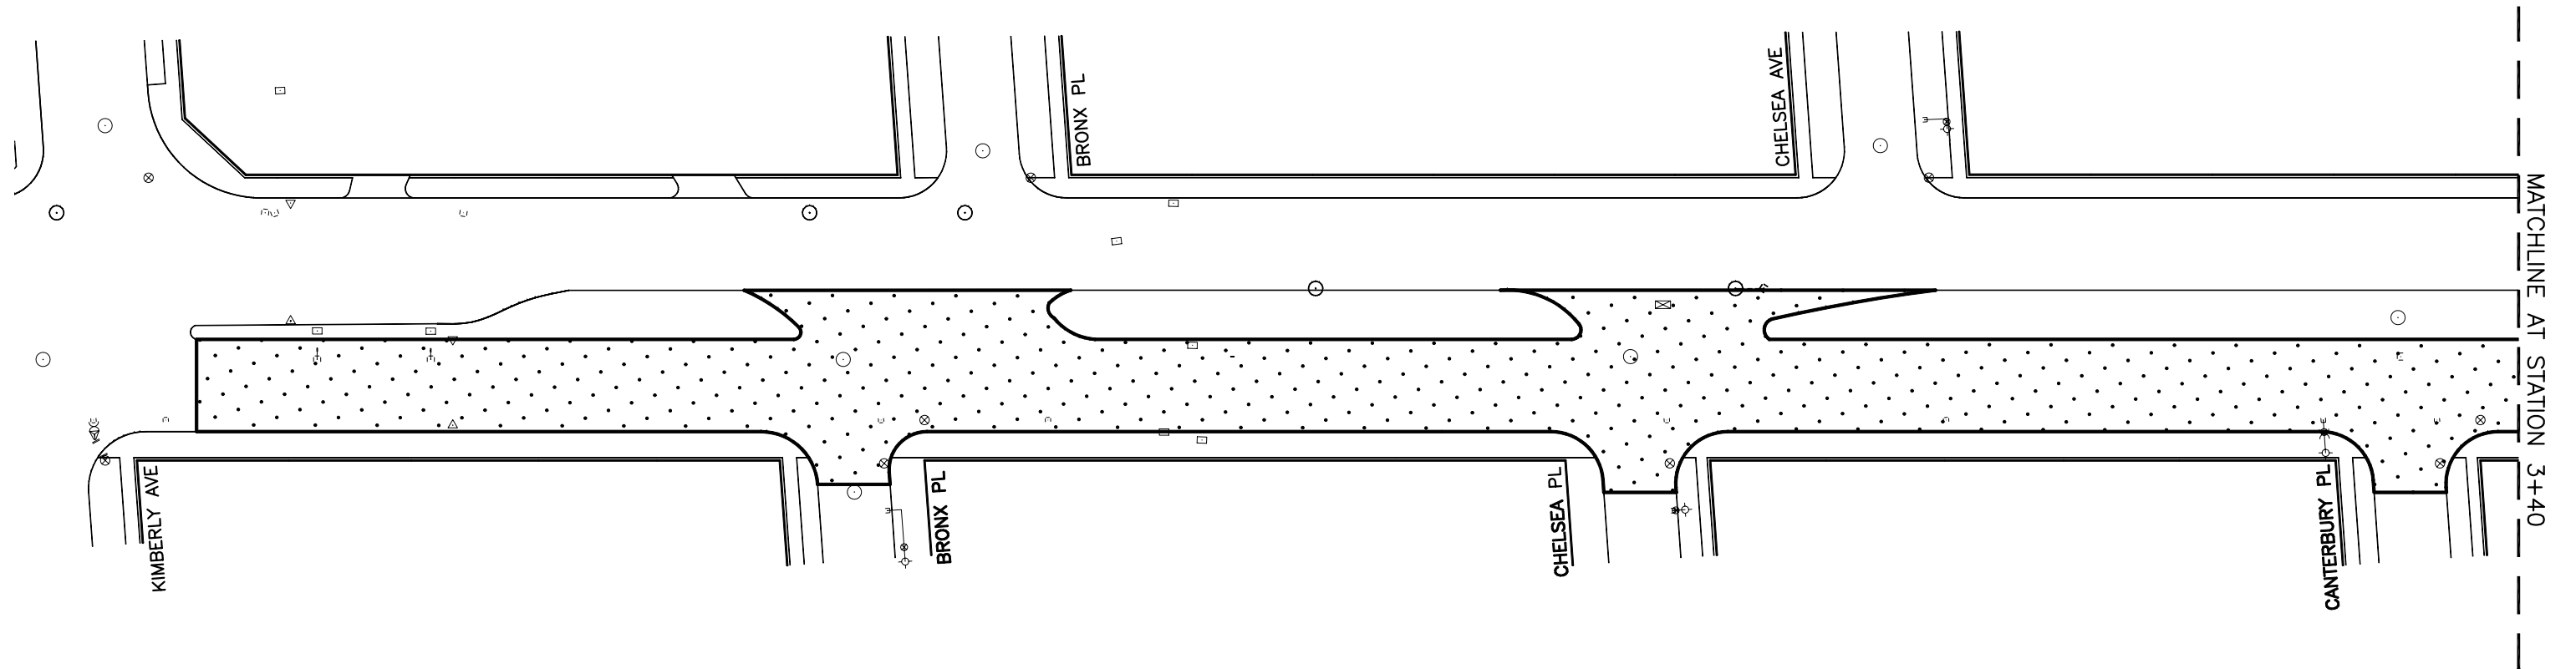



HENDERSON HIGHWAY (SOUTHBOUND)

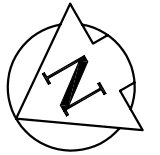

EXTENT OF WORK

- MILL EXISTING ASPHALT
- CURB RENEWALS AS DIRECTED
- JOINT AND SLAB RENEWALS AS DIRECTED
- ASPHALT OVERLAY

 - ASPHALT OVERLAY

 200 TACHE AVENUE WINNIPEG, MANITOBA R2H 1A7 PH: (204)-233-2113 FAX: (204)-233-2080		 THE CITY OF WINNIPEG PUBLIC WORKS DEPARTMENT TRANSPORTATION DIVISION	
DESIGNED BY S.M./R.H.	CHECKED BY S.M.	PROVINCE OF MANITOBA/CITY OF WINNIPEG 2008 MINOR ASPHALT REHABILITATION HENDERSON HIGHWAY (SOUTHBOUND) FROM KIMBERLY AVE. TO STA. 3+45	CITY DRAWING NO.
DRAWN BY R.H.	APPROVED BY S.M.		CONSULTANT DRAWING NO. 063-051-01
HOR. SCALE: N.T.S. VERT. SCALE: N.T.S.	RELEASED FOR CONSTRUCTION DATE		99-2008-01