



# THE CITY OF WINNIPEG

## PUBLIC WORKS DEPARTMENT

### ENGINEERING DIVISION

# PROVINCE OF MANITOBA/CITY OF WINNIPEG


## NOTRE DAME AVENUE - ISABEL STREET TO PRINCESS STREET

### CONCRETE PAVEMENT REPAIRS AND ASPHALT OVERLAY

BID OPPORTUNITY 191-2009

#### DRAWING INDEX

NO.	DESCRIPTION
P3307-01	PAVEMENT REHABILITATION STA. 0+00.00 - STA. 2+40.00
P3307-02	PAVEMENT REHABILITATION STA. 2+40.00 - STA. 4+00.00
P3307-03	PAVEMENT REHABILITATION STA. 4+00.00 - STA. 5+70.00
P3307-04	PAVEMENT REHABILITATION STA. 5+70.00 - PRINCESS STREET

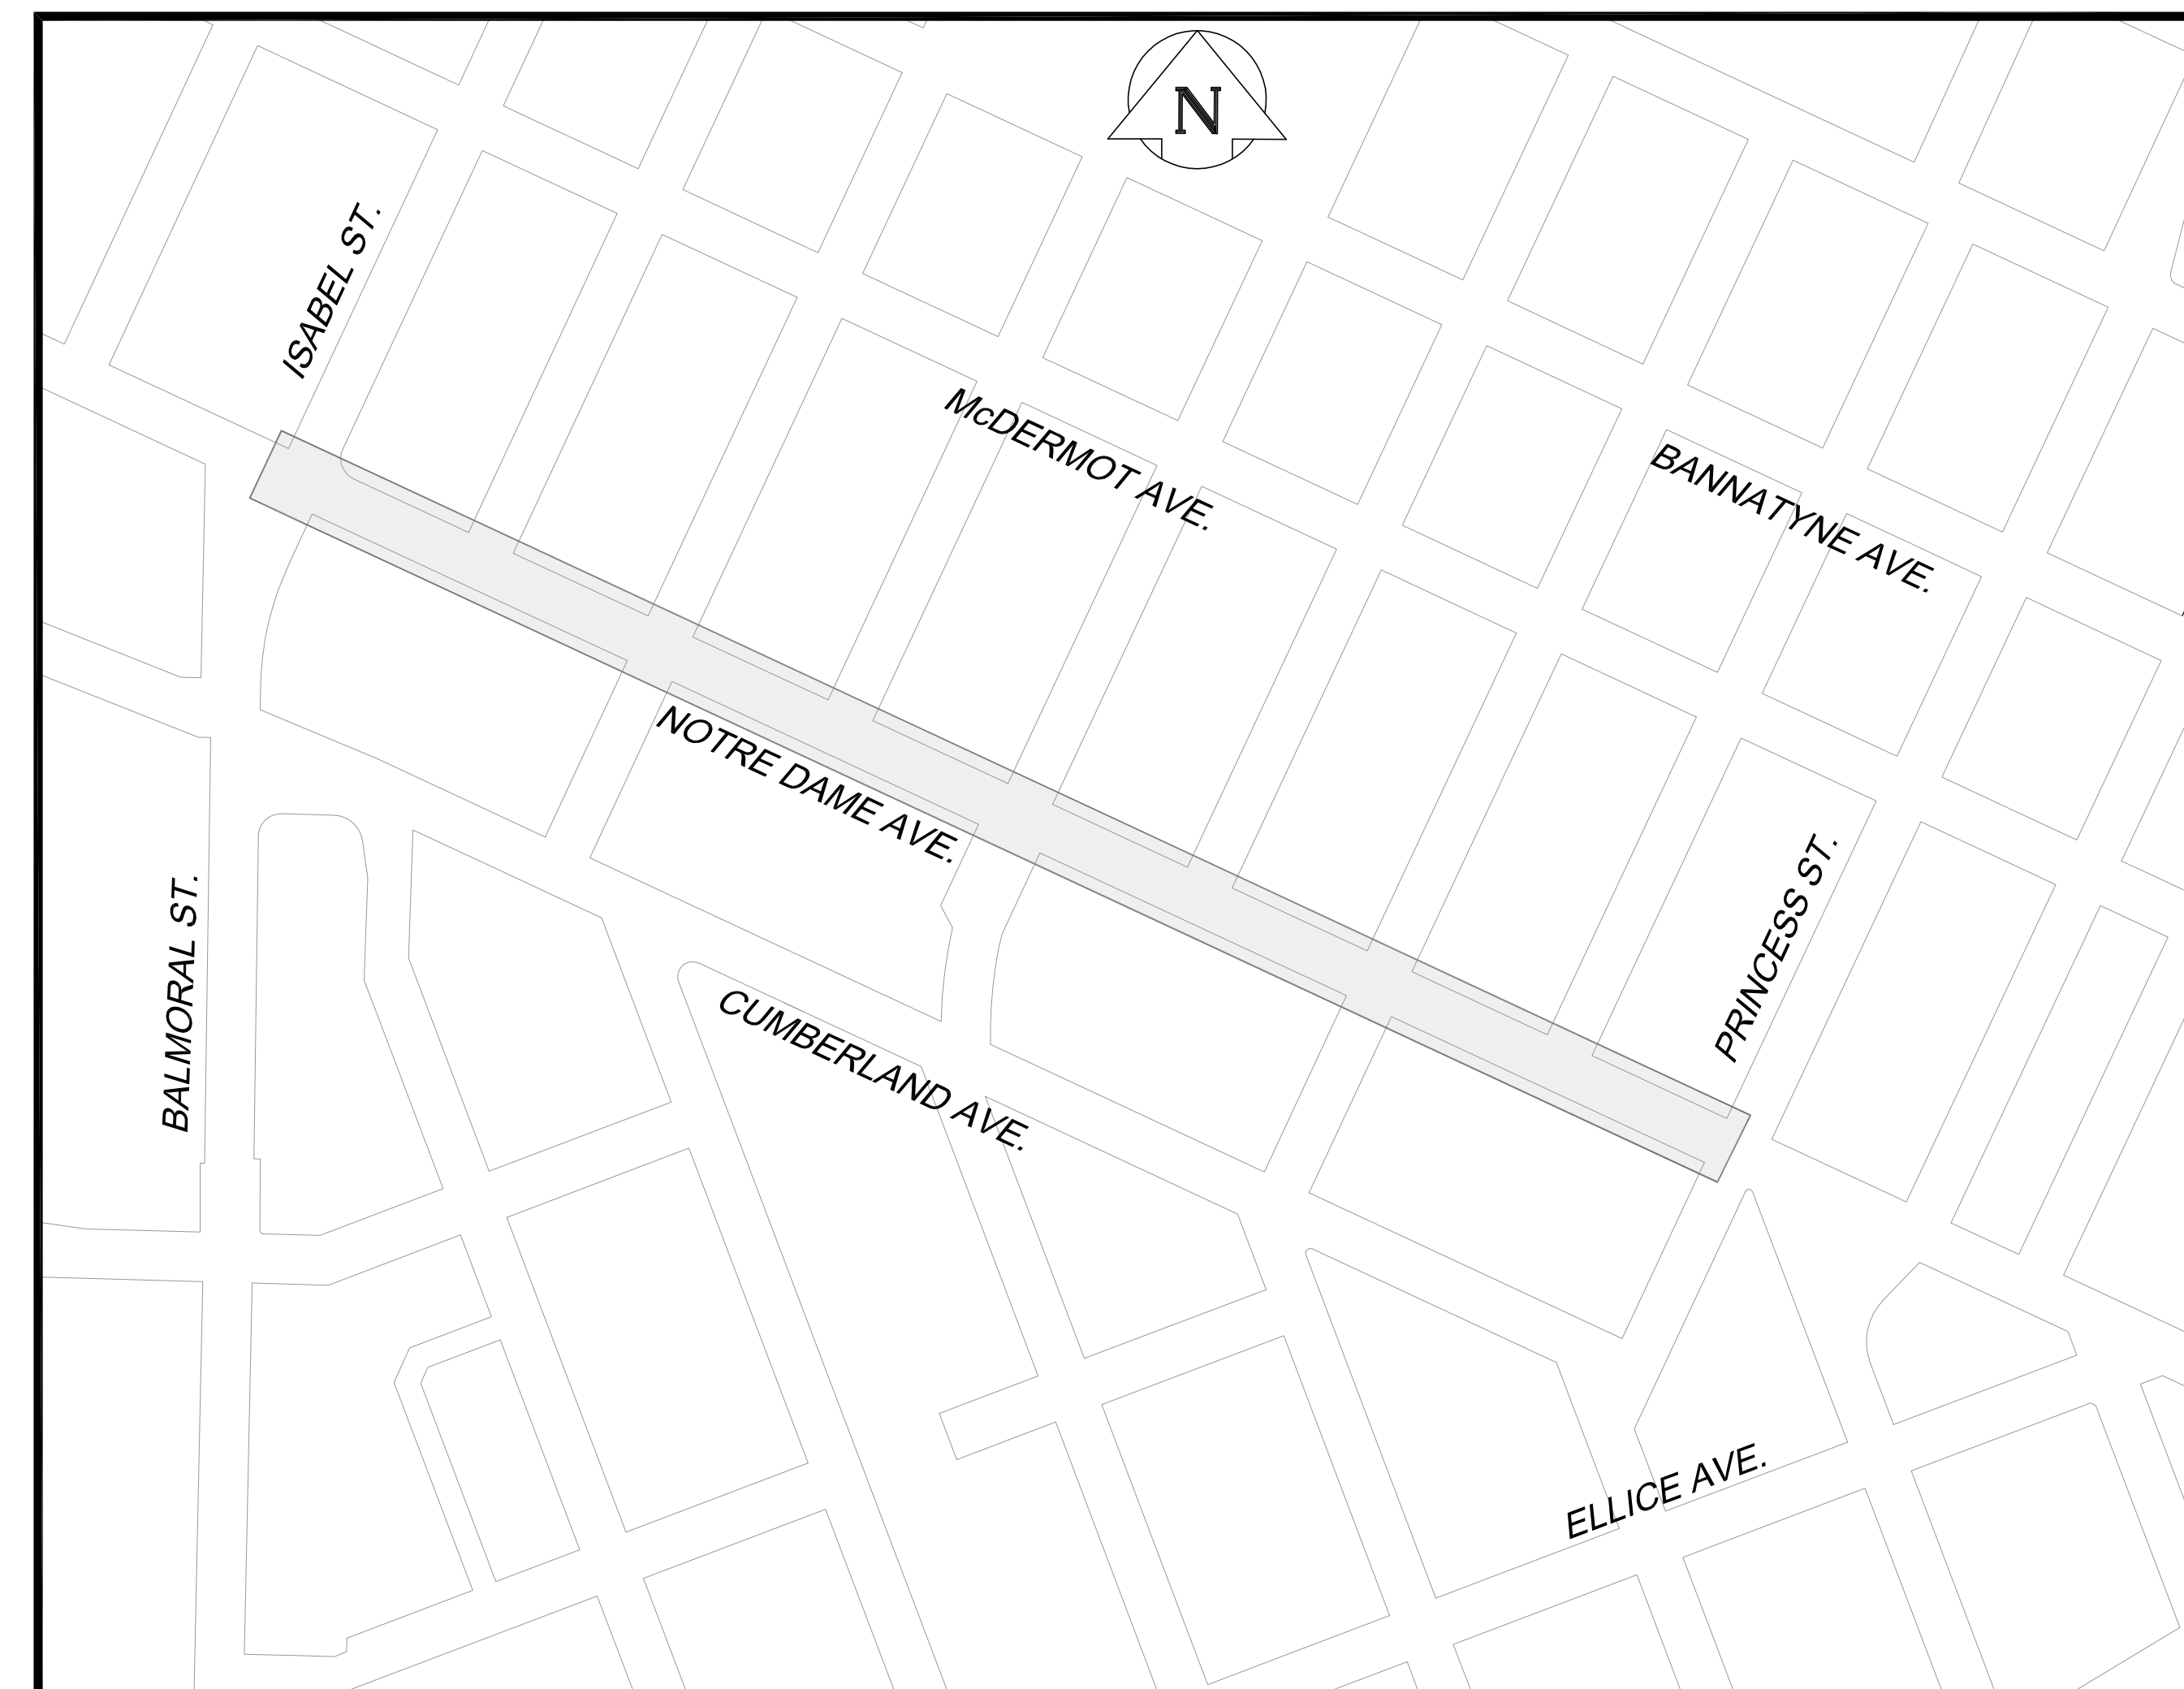

MMM Group Limited  
Suite 111 - 93 Lombard Ave.  
Winnipeg, MB R3B 3B1  
t. 204.943.3178  
f. 204.943.4948  
www.mmm.ca

SET No.