

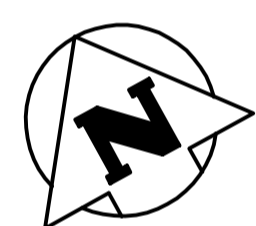
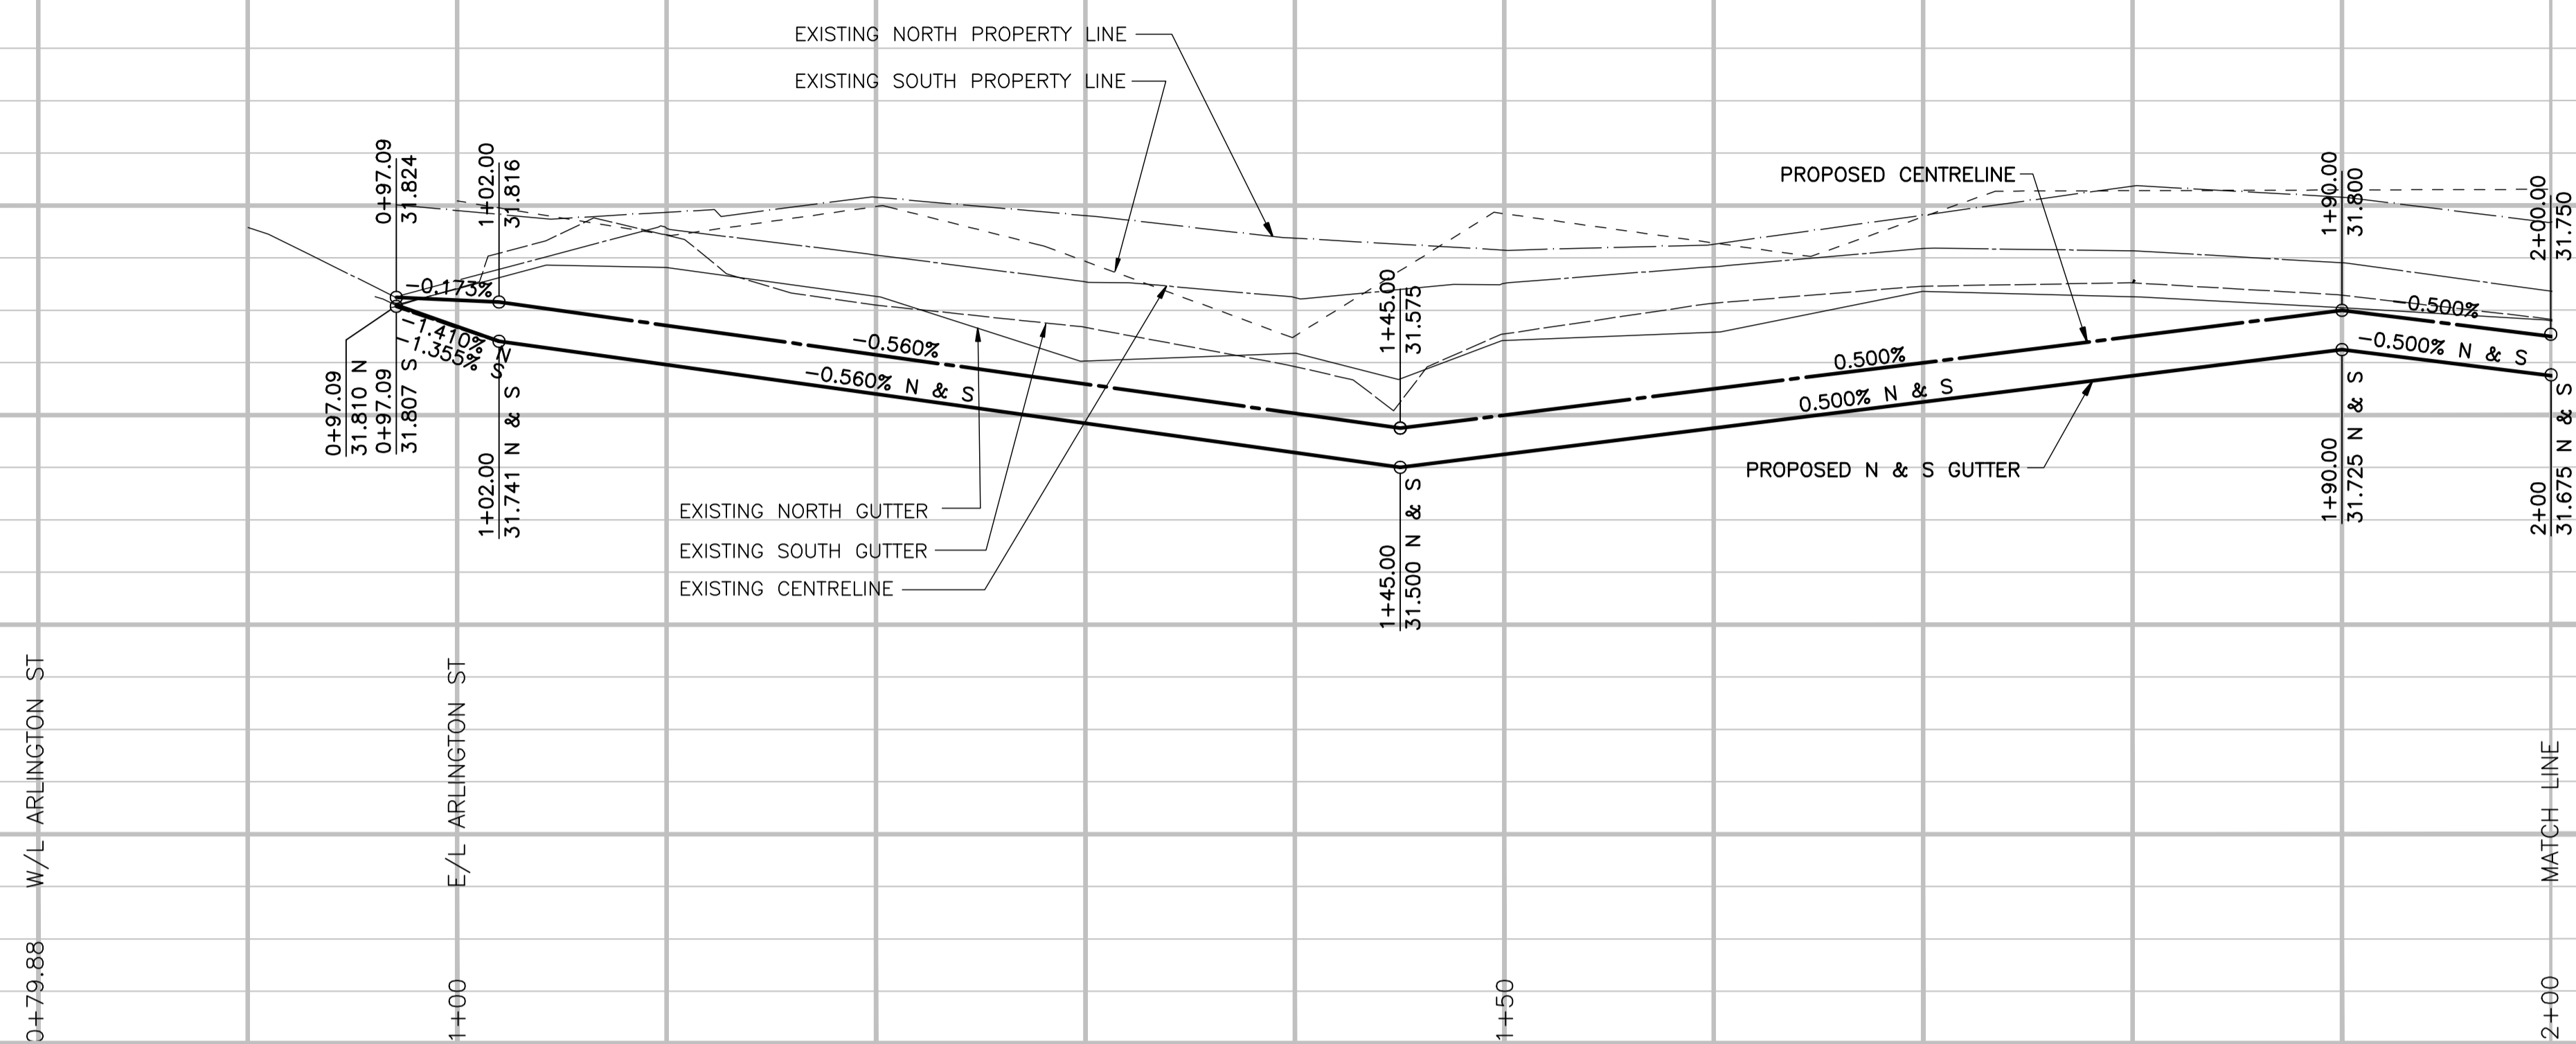


232.2
232.0
231.8
231.6
231.4
231.2

232.2
232.0
231.8
231.6
231.4
231.2

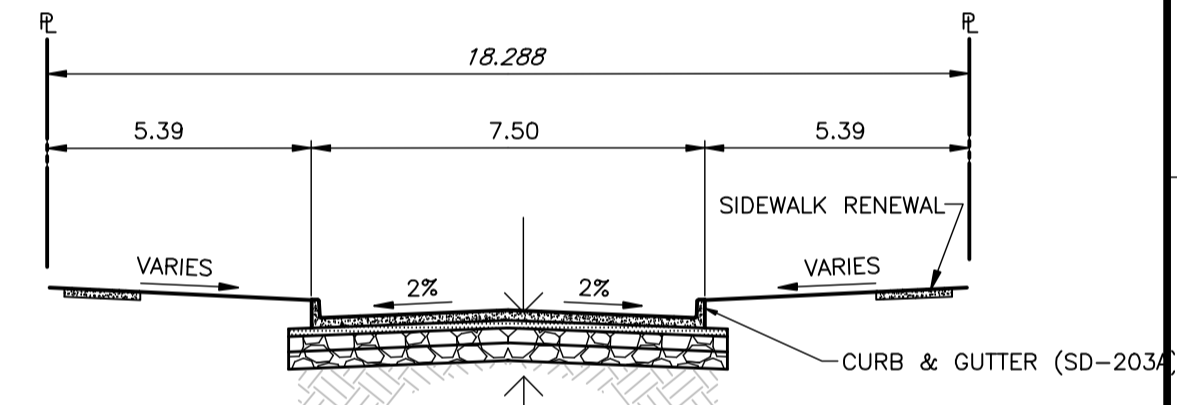

NOTE:
CHAINAGE IS ALONG CENTRELINE OF
MAGNUS AVENUE RIGHT-OF-WAY.

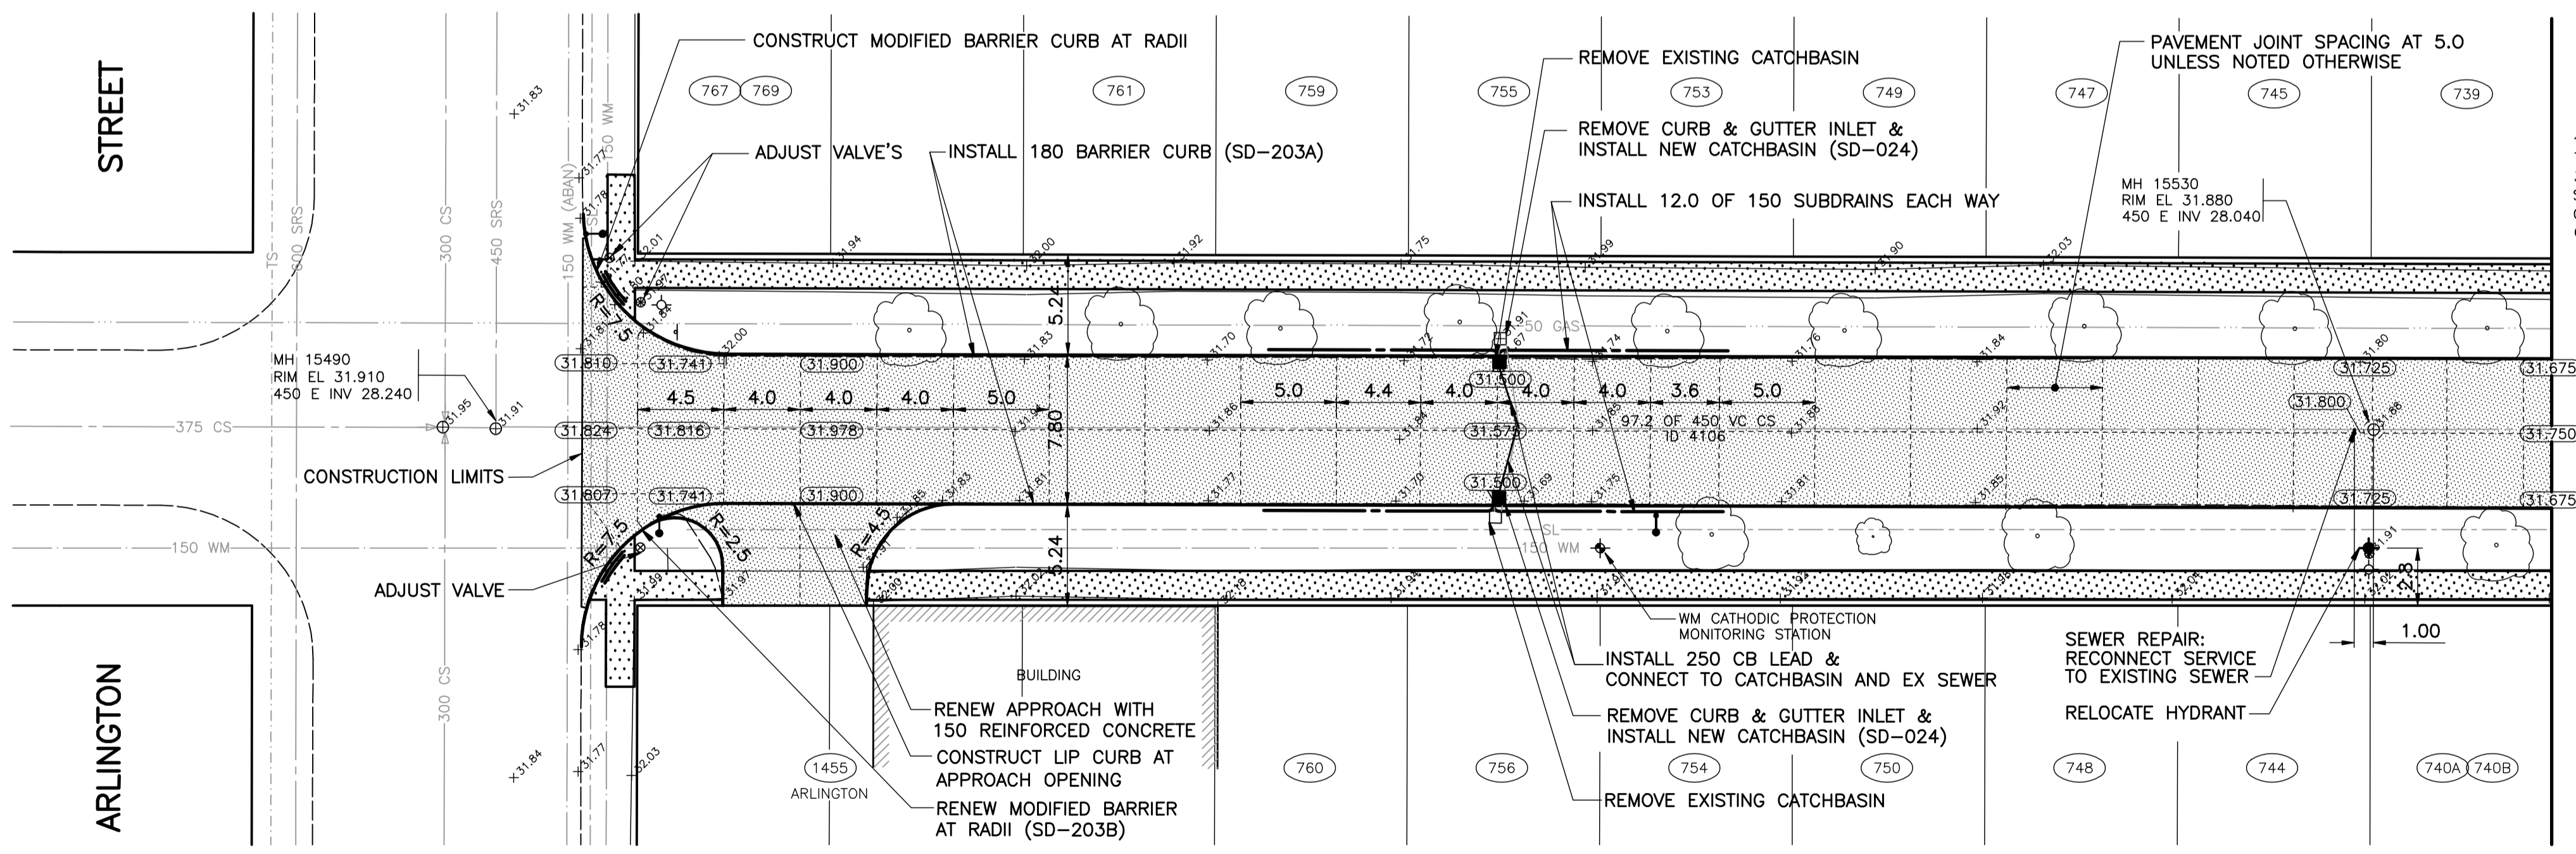

1 MAGNUS AVENUE CROSS SECTION
HOR 1:150, VER 1:75

- CONSTRUCTION NOTES:
1. CONFIRM LOCATION OF ALL SEWER SERVICES WITHIN THE LIMITS OF REPAIR.
 2. CONFIRM LOCATION OF ALL REPAIRS PRIOR TO EXCAVATION.



MAGNUS AVENUE

EXISTING	LEGEND-PLAN	PROPOSED	EXISTING	LEGEND-PLAN	PROPOSED	EXISTING	LEGEND-PLAN/PROFILE	PROPOSED
150 WM	WATERMAIN	150 WM	○	MANHOLE	●	---	GAS	---
400 FM	FEEDERMAIN	400 FM	□	CATCHBASIN	■	---	HYDRO	---
300 LDS	LAND DRAINAGE SEWER	300 LDS	▽	CURB INLET	▼	---	MTS	---
250 WWS	WASTEWATER SEWER	250 WWS	•	HYDRO POLE	•	x31.175	ELEVATION	(32.000)
300 CS	COMBINED SEWER	300 CS	+	LIGHT STANDARD	+	---	SIDEWALK	-----
200 FCM	FORCEMAIN	200 FCM	←	ANCHOR	←	---	CURB	-----
○	JUNCTIONS	○	○	TREE	○	---	ASPHALT	-----
⊕	HYDRANT	⊕	15.240	LEGAL DIMENSION	15.240	---	CONCRETE	-----
⊙	VALVE	⊙	⊕	SURVEY BAR	⊕	---		
⊕	CURB STOP	⊕	⊕	FENCE	⊕	---		
---	LEGEND-PLAN	---	---	LEGEND-PLAN	---	---		

LOCATION APPROVED UNDERGROUND STRUCTURES

SUPV. U/G STRUCTURES COMMITTEE DATE

NOTE:
LOCATION OF UNDERGROUND STRUCTURES AS SHOWN ARE BASED ON THE BEST INFORMATION AVAILABLE. BUT NO GUARANTEE IS GIVEN THAT ALL EXISTING UTILITIES ARE SHOWN OR THAT THE GIVEN LOCATIONS ARE EXACT. CONFIRMATION OF EXISTENCE AND EXACT LOCATION OF ALL SERVICES MUST BE OBTAINED FROM THE INDIVIDUAL UTILITIES BEFORE PROCEEDING WITH CONSTRUCTION.

B.M. ELEV.	NO.	ISSUED FOR TENDER	DATE	BY
	00	ISSUED FOR TENDER	09.04.17	NH
		NO. REVISIONS		

WARDROP | Engineering Inc.

DESIGNED BY NH CHECKED BY

DRAWN BY GMD APPROVED BY

HOR. SCALE: 1 : 250
VERTICAL: 1 : 10

RELEASED FOR CONSTRUCTION

DATE 08.12.17 DATE

PRELIMINARY DRAWING

NOT TO BE USED FOR CONSTRUCTION

CONSULTANT DRAWING NO. 0900070200-DWG-C0004-00

THE CITY OF WINNIPEG
PUBLIC WORKS DEPARTMENT
ENGINEERING DIVISION

2009 LOCAL STREET RENEWALS
PAVEMENT RECONSTRUCTION

MAGNUS AVENUE
ARLINGTON STREET TO
100m EAST OF ARLINGTON STREET
STA 1+00 TO STA 2+00

CITY DRAWING NUMBER
SHEET 4 OF 21
C0004