


NOTE:
CHAINAGE IS ALONG CENTRELINE OF
ARTHUR WRIGHT CRESCENT (WEST LEG)
RIGHT-OF-WAY.

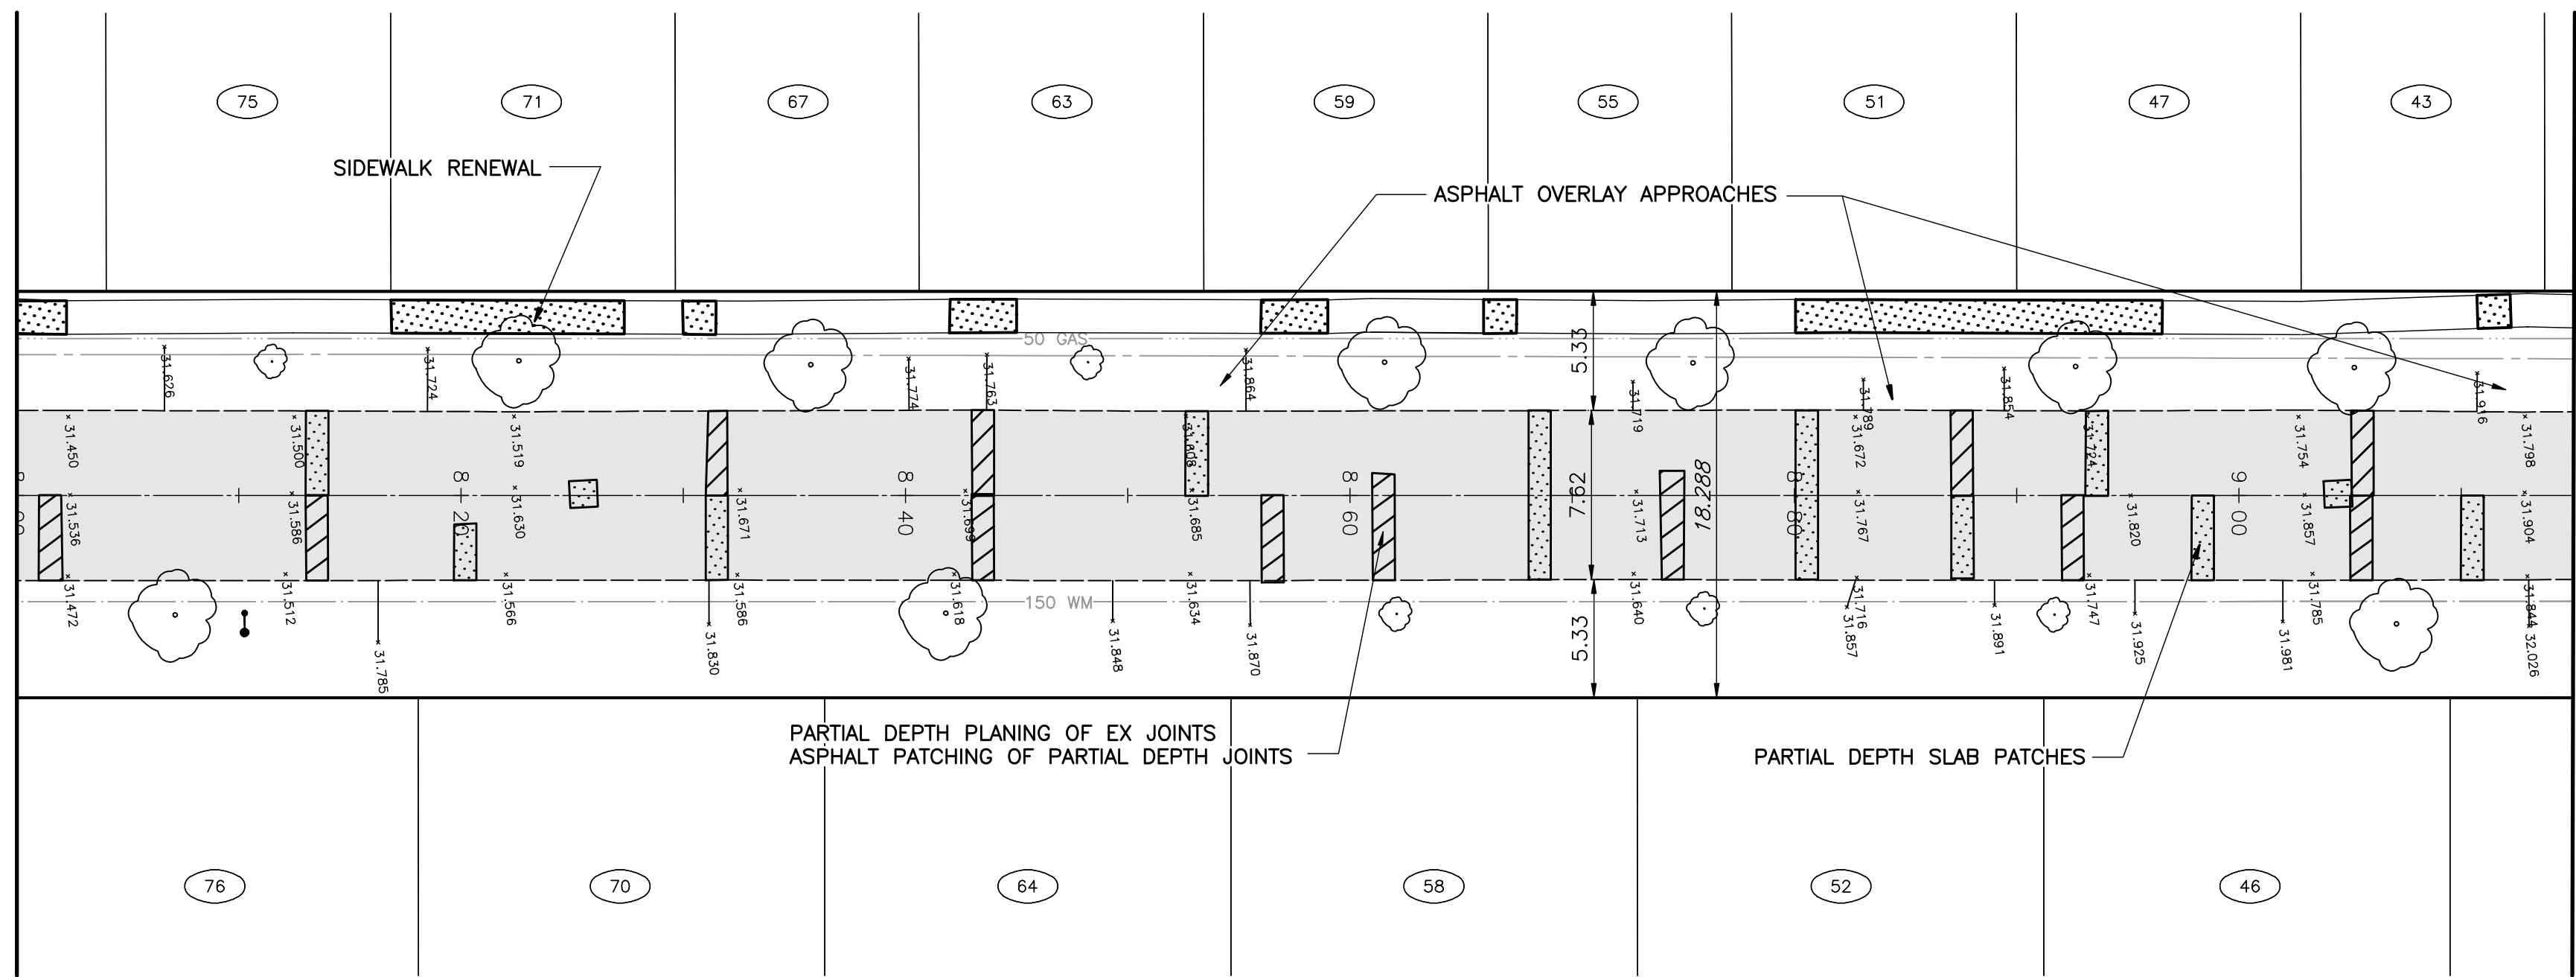

ARTHUR WRIGHT CRESCENT (WEST LEG)

APEGM
Certificate of Authorization
Wardrop Engineering Inc.
No. 195 Expiry: April 30, 2009

150 WM	WATERMAIN	150 WM	○	MANHOLE	●	---	GAS	
400 FM	FEEDERMAIN	400 FM	□	CATCHBASIN	■	---	HYDRO	
300 LDS	LAND DRAINAGE SEWER	300 LDS	▽	CURB INLET	▼	---	MTS	
250 WWS	WASTEWATER SEWER	250 WWS	•	HYDRO POLE	•	×31.175	ELEVATION	(32.000)
300 CS	COMBINED SEWER	300 CS	⊙	LIGHT STANDARD	⊙	---	SIDEWALK	▨
200 FCM	FORCEMAIN	200 FCM	←	ANCHOR	←	---	CURB	▩
	JUNCTIONS		⊕	TREE	⊕	---	ASPHALT	▨
⊕	HYDRANT	⊕	⊕	LEGAL DIMENSION	⊕	---	CONCRETE	▩
⊕	VALVE	⊕	⊕	SURVEY BAR	⊕	---		
⊕	CURB STOP	⊕	⊕	FENCE	⊕	---		
EXISTING	LEGEND-PLAN	PROPOSED	EXISTING	LEGEND-PLAN	PROPOSED	EXISTING	LEGEND-PLAN/PROFILE	PROPOSED

LOCATION APPROVED
UNDERGROUND STRUCTURES

SUPV. U/C STRUCTURES DATE
COMMITTEE

NOTE:
LOCATION OF UNDERGROUND STRUCTURES
AS SHOWN ARE BASED ON THE BEST
INFORMATION AVAILABLE. BUT NO GUARANTEE
IS GIVEN THAT ALL EXISTING UTILITIES ARE
SHOWN OR THAT THE GIVEN LOCATIONS ARE
EXACT. CONFIRMATION OF EXISTENCE AND
EXACT LOCATION OF ALL SERVICES MUST BE
OBTAINED FROM THE INDIVIDUAL UTILITIES
BEFORE PROCEEDING WITH CONSTRUCTION.

B.M.			
ELEV.			
00	ISSUED FOR TENDER	09.04.17	NH
NO.	REVISIONS	DATE	BY

WARDROP Engineering Inc.

DESIGNED BY: NH
DRAWN BY: GMD

CHECKED BY:
APPROVED BY:

HOR. SCALE: 1 : 250
VERTICAL: 1 : 10

RELEASED FOR CONSTRUCTION
DATE: 09.01.09

PRELIMINARY DRAWING

NOT TO BE USED FOR CONSTRUCTION

CONSULTANT DRAWING NO.
0900070200-SKT-C0015-00

THE CITY OF WINNIPEG
PUBLIC WORKS DEPARTMENT
ENGINEERING DIVISION

2009 LOCAL STREET RENEWALS
PAVEMENT REHABILITATION

ARTHUR WRIGHT CRESCENT (WEST LEG)
41m NORTH OF MARGATE ROAD TO
92m WEST OF DUVAL STREET
STA 8+00 TO STA 9+15

CITY DRAWING NUMBER
SHEET 15 OF 21
C0015