



PLANTING PLAN

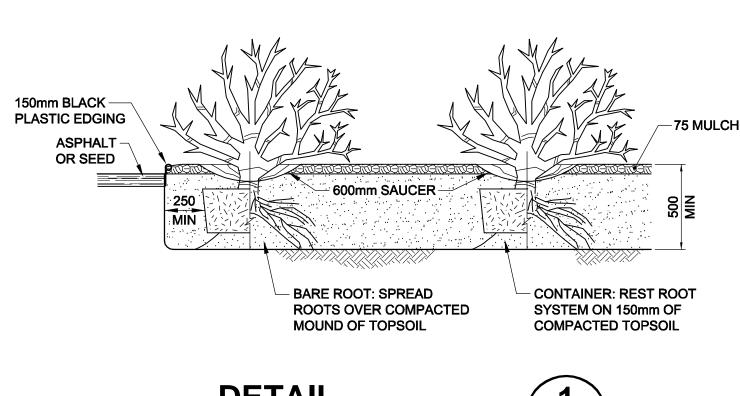

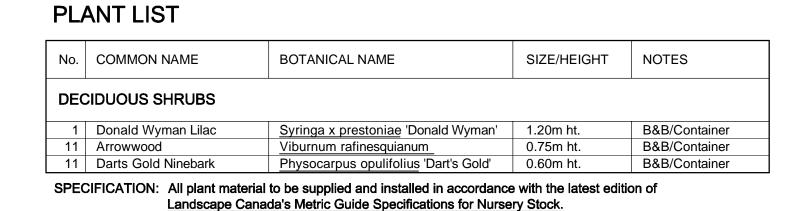

DETAIL

SCALE: N.T.S.

TYPICAL

Certificate of Authorization AECOM Canada Ltd. No. 4671 Date: April 28, 2009

BID OPPORTUNITY NO. 237-2009

EXISTING BOLLARD DETAIL

m SCALE 1:25

© 2008 UMA ENGINEERING LTD. ALL RIGHTS RESERVED. **LOCATION APPROVED** PROFESSIONAL'S SEAL THIS DOCUMENT IS PROTECTED BY COPYRIGHT LAW AND MAY NOT BI USED, REPRODUCED OR MODIFIED IN ANY MANNER OR FOR ANY UNDERGROUND STRUCTURES PURPOSE EXCEPT WITH THE WRITTEN PERMISSION OF UMA ENGINEERING LTD. DOING BUSINESS AS AECOM ("AECOM") OR A PART TO WHICH ITS COPYRIGHT HAS BEEN ASSIGNED. AECOM ACCEPTS NO RESPONSIBILITY, AND DENIES ANY LIABILITY WHATSOEVER, TO ANY PARTY THAT USES, REPRODUCES, MODIFIES, OR RELIES ON THIS DOCUMENT WITHOUT AECOM'S EXPRESS WRITTEN CONSENT. SUPR. U/G STRUCTURES DATE COMMITTEE Revision 0 ISSUED FOR CONSTRUCTION WAS SEALED BY DESIGNED BY CHECKED BY LOCATION OF UNDERGROUND STRUCTURES Donald K. Hester AS SHOWN ARE BASED ON THE BEST INFORMATION AVAILABLE. BUT NO AND DATED APPROVED Bryan Weber April 28/09 WJd / LJV **GUARANTEE IS GIVEN THAT ALL EXISTING** UTILITIES ARE SHOWN OR THAT THE GIVEN LOCATIONS ARE EXACT. CONFIRMATION OF RELEASED FOR HOR. SCALE AS NOTED EXISTENCE AND EXACT LOCATION OF ALL CONSTRUCTION CONSULTANT DRAWING NO. SERVICES MUST BE OBTAINED FROM THE VERT. SCALE ISSUED FOR CONSTRUCTION 09/04/29 LJV INDIVIDUAL UTILITIES BEFORE PROCEEDING D265-236-00_01-C-0001_RX.dwg WITH CONSTRUCTION. NO. REVISIONS YY/MM/DD BY 09/04/30 09/04/30 DATE

SHRUB PLANTING



THE CITY OF WINNIPEG WATER AND WASTE DEPARTMENT

CONSTRUCTION OF VALVE CHAMBER
SUPERSTRUCTURE, INSTALLATION OF VALVE
ACTUATORS & ASSOCIATED WORKS
LOCATION PLAN, SITE ACCESS, LAYOUT & LANDSCAPING

CITY DRAWING NUMBER

REV

D-11754
0