

NOTES:

1. STATIONING IN CENTRE OF CORYDON EASTBOUND LANES UNLESS OTHERWISE NOTED
2. WEST PROPERTY LINE OF WATERLOO STREET IS STA 1+00.0
3. ALL MEASUREMENTS TO BACK OF CURB
4. ADJUST MH AND CB RIMS TO NEW GRADES
5. PLANE EXISTING ASPHALT PAVEMENT FROM STA 1+13.87 THROUGH STA 4+75.4
6. DESIGN PROFILE TO BE COMPLETED AFTER PLANING OPERATIONS.

METRIC
WHOLE NUMBERS INDICATE MILLIMETRES
DECIMALIZED NUMBERS INDICATE METRES

PROPERTY LIMITS DELINEATION


DELINEATION OF PROPERTY LIMITS AS SHOWN ON THIS DWG DOES NOT REPRESENT A "LEGAL SURVEY". KGS GROUP MAKES NO REPRESENTATION OR WARRANTY AS TO THE ACCURACY OF PROPERTY LIMITS DELINEATED ON THIS DWG, NOR ON THE DIMENSIONAL ACCURACY OF DWG FEATURES RELATIVE TO THOSE PROPERTY LIMITS.

WARNING

1. NOTIFY THE GAS COMPANY OF THE PROPOSED LOCATION OF EXCAVATION.
2. TAKE PRECAUTION TO AVOID DAMAGE TO GAS COMPANY INSTALLATIONS.
3. SEE PROVINCIAL REGULATION 210/72 FOR DETAILS.

METRIC

WHOLE NUMBERS INDICATE MILLIMETRES
DECIMALIZED NUMBERS INDICATE METRES

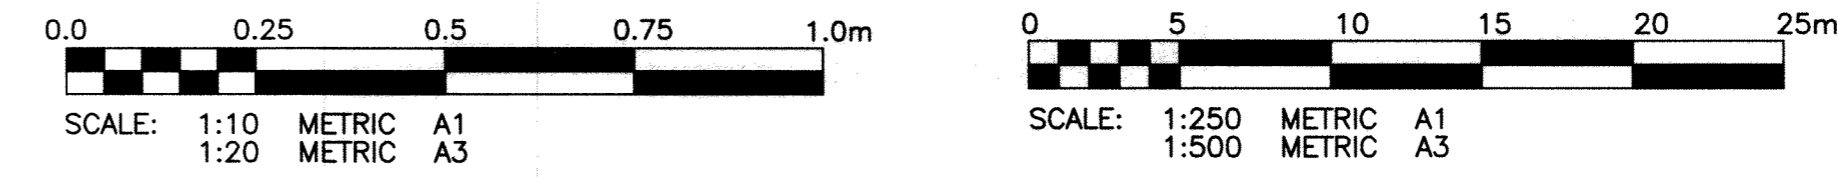

PRELIMINARY
NOT TO BE USED FOR CONSTRUCTION

LOCATION APPROVED UNDERGROUND STRUCTURES


SUPV. U/G STRUCTURES COMMITTEE DATE

NOTE: LOCATION OF UNDERGROUND STRUCTURES AS SHOWN ARE BASED ON THE BEST INFORMATION AVAILABLE BUT NO GUARANTEE IS GIVEN THAT ALL EXISTING UTILITIES ARE SHOWN OR THAT THE GIVEN LOCATIONS ARE EXACT. CONFIRMATION OF EXISTENCE AND EXACT LOCATION OF ALL SERVICES MUST BE OBTAINED FROM THE INDIVIDUAL UTILITIES BEFORE PROCEEDING WITH CONSTRUCTION.

B.M. 51-025 N.E. COR. CORYDON AVE. & RENFREW ST. ELEV. 234.791
 T.B.M. IN W. CONC. FOUNDATION OF RENFREW SHOPPING CENTRE, 1.5M N. 0.2M BELOW BRICK S.W. COR. BLDG.

KGS CONSULTING ENGINEERS & PROJECT MANAGERS
 WINNIPEG (204) 866-1209
 THUNDER BAY (807) 345-2233

DESIGNED BY: JDF
 CHECKED BY: RJH
 DRAWN BY: DMW
 APPROVED BY:
 HOR. SCALE: 1:250
 VERTICAL: 1:50
 ISSUED FOR TENDER: 30/03/08
 REVISIONS: NO. DATE BY
 0 28/11/08

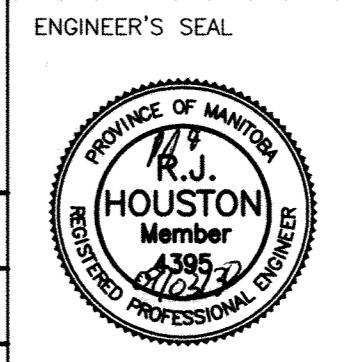

THE CITY OF WINNIPEG PUBLIC WORKS DEPARTMENT ENGINEERING SERVICES DIVISION

PROJECT TITLE: CORYDON AVENUE EASTBOUND PAVEMENT REHABILITATION
 WATERLOO ST. TO MONTROSE ST. STA 4+00 TO STA 4+75.4
 SHEET 03 OF 03
 COMPUTER FILE NAME: CORYDON_PLOT.DWG
 CITY DRAWING NUMBER: P-3303-03
 CONSULTANT DRAWING NO.: 08-0107-16_03

EXISTING	LEGEND-PLAN	PROPOSED	EXISTING	LEGEND-PLAN	PROPOSED	EXISTING	LEGEND-PROFILE	PROPOSED
300 LDS	LAND DRAINAGE SEWER	300 LDS		TEST HOLE				
250 WWS	WASTE WATER SEWER	250 WWS		GUY WIRE				
	GAS			LIGHT STANDARD				
	HYDRO			BACK OF CURB				
	M.T.S.			CONCRETE				
150 WM	WATERMAIN	150 WM		ASPHALT				
	HYDRANT			SIDEWALK				
	VALVE			PROPERTY LINE				
	MANHOLE			SURVEY BAR				
	CATCH BASIN			GEODETIC BENCHMARK				
	CURB INLET			ELEVATION				
	POLES							

COWLEGGEND