



# THE CITY OF WINNIPEG

**PUBLIC WORKS DEPARTMENT  
ENGINEERING DIVISION**

**BID OPPORTUNITY NO. 254-2009**


## **CORYDON AVENUE EASTBOUND**

**PAVEMENT REHABILITATION**

**WATERLOO STREET TO MONTROSE STREET**

SHEET INDEX

<u>DRAWING NO.</u>	<u>CITY DWG. NO.</u>	<u>TITLE</u>
-	-	COVER SHEET
01	P-3303-01	PAVEMENT REHABILITATION WATERLOO STREET TO MONTROSE STREET STA. 1+13.87 TO STA. 2+50
02	P-3303-02	PAVEMENT REHABILITATION WATERLOO STREET TO MONTROSE STREET STA. 2+50 TO STA. 4+00
03	P-3303-03	PAVEMENT REHABILITATION WATERLOO STREET TO MONTROSE STREET STA. 4+00 TO STA. 4+75.4

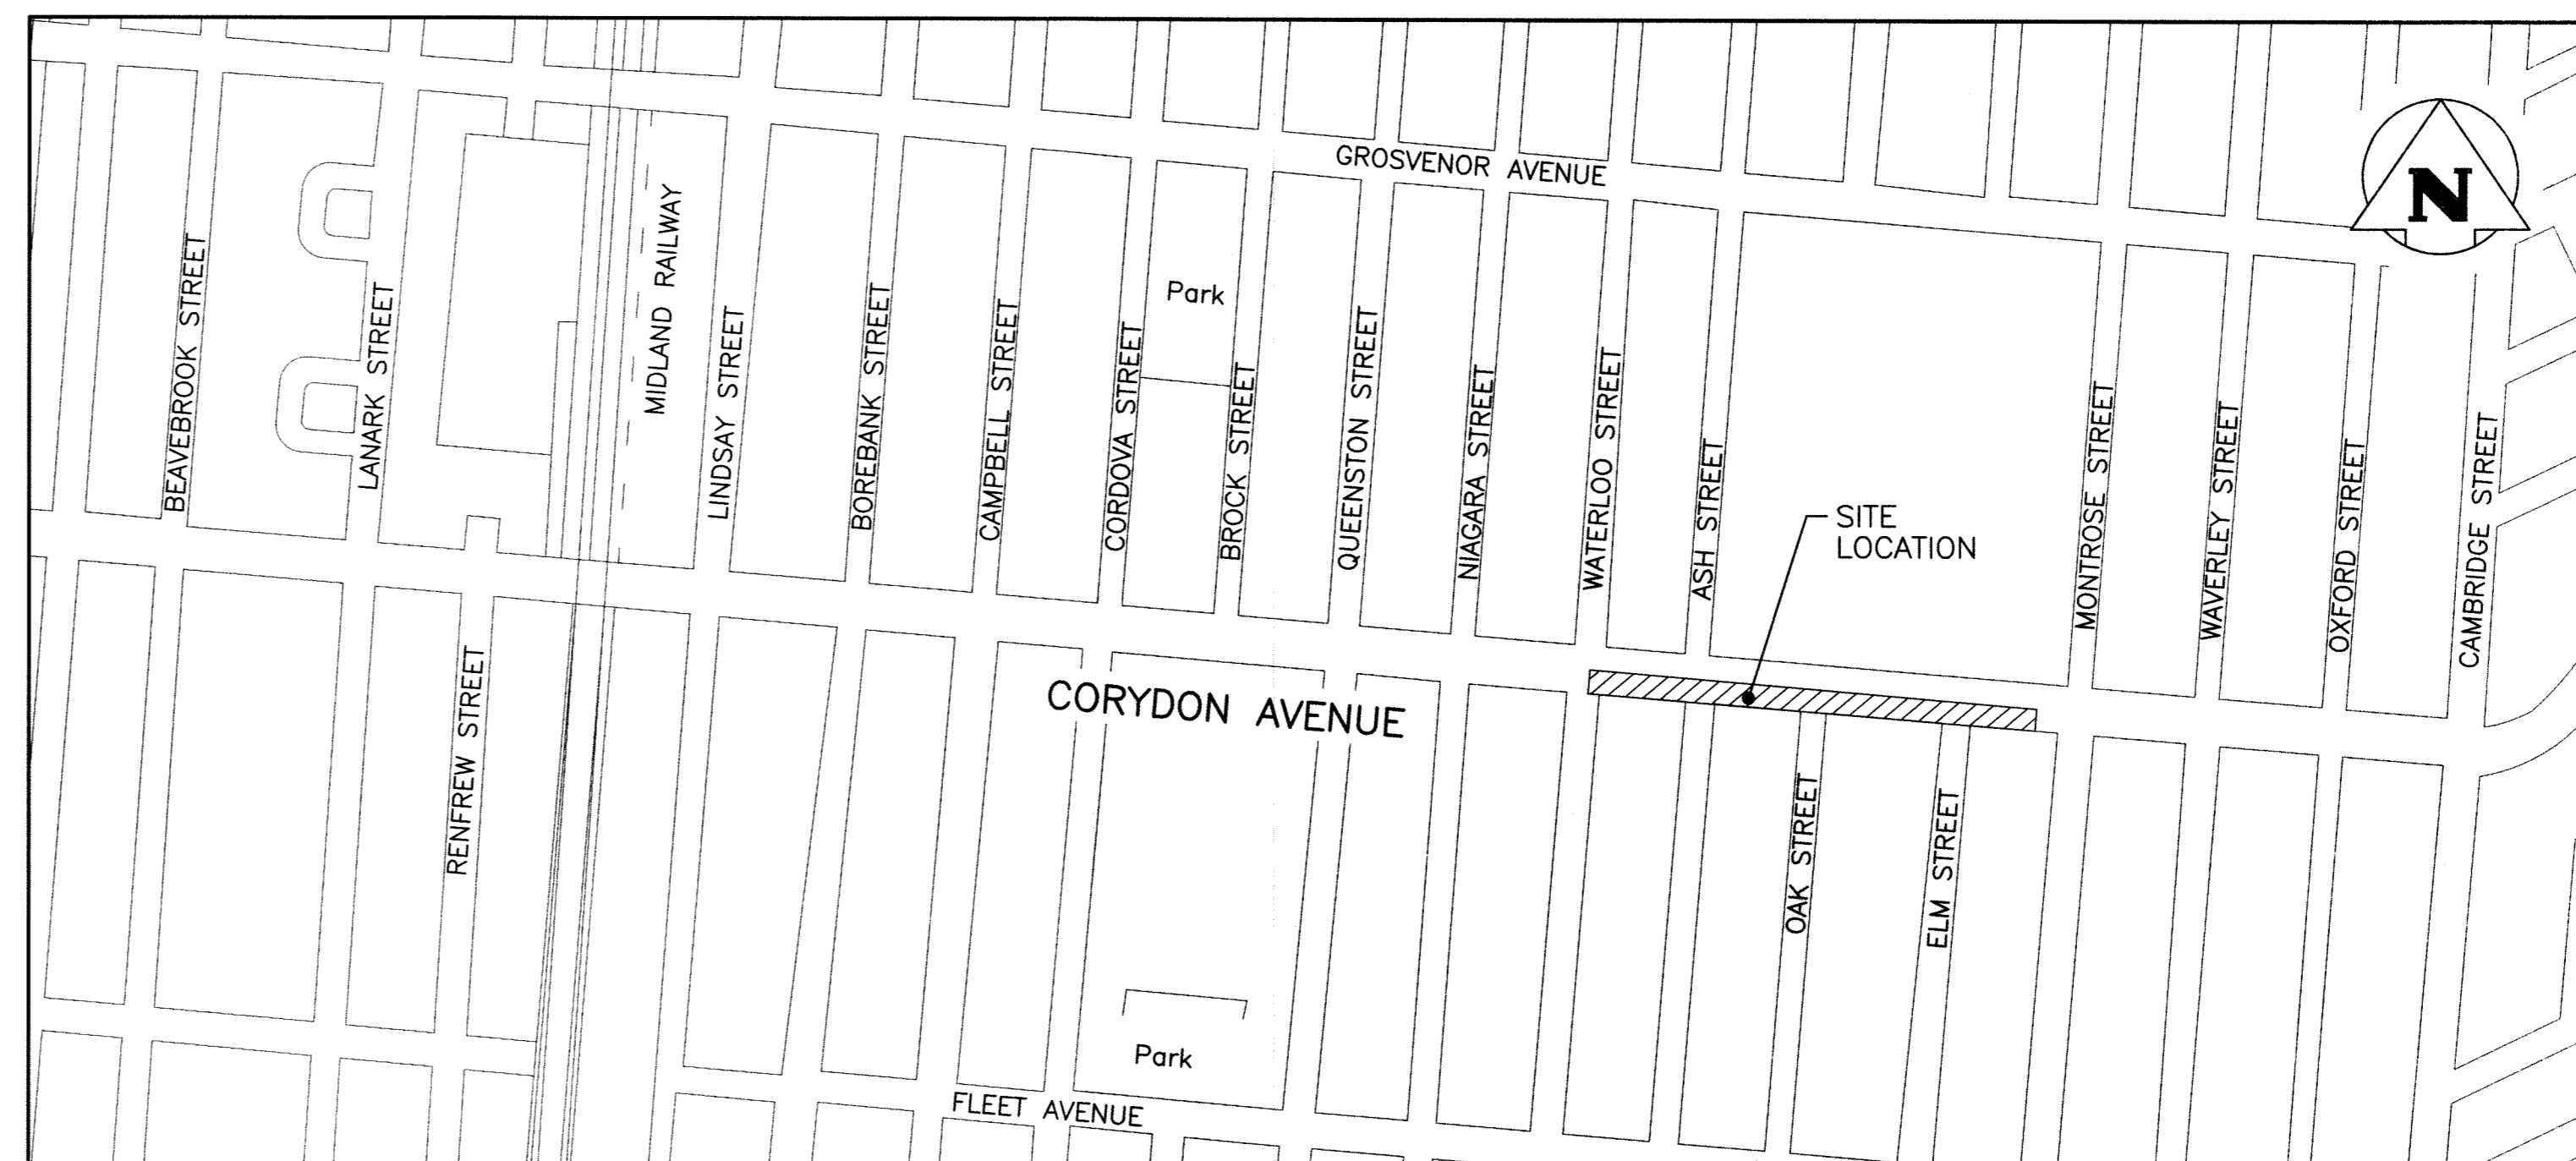

LOCATION PLAN

RELEASED FOR CONSTRUCTION BY:

STREETS PROJECT ENGINEER

DATE: \_\_\_\_\_

**KGS** CONSULTING ENGINEERS  
**GROUP** & PROJECT MANAGERS  
 WINNIPEG (204) 896-1209  
 THUNDER BAY (807) 345-2233

P:\Projects\2009\08-0107-18\Doc.Control\Issued\SOURCE\dwg\COVER\_Rev 0.dwg - Tab: COVER SHEET Plotted By: Dberoché 03/30/2009 [Mon 3:18pm]