



NOTE:
 - GRADE PATHWAY TO DRAIN:
 MAX. 2% CROSS SLOPE
 MAX. 5% LONGITUDINAL SLOPE
 WIDTH 2.4m

1 CRUSHED LIMESTONE PATHWAY
 L1.1 N.T.S.

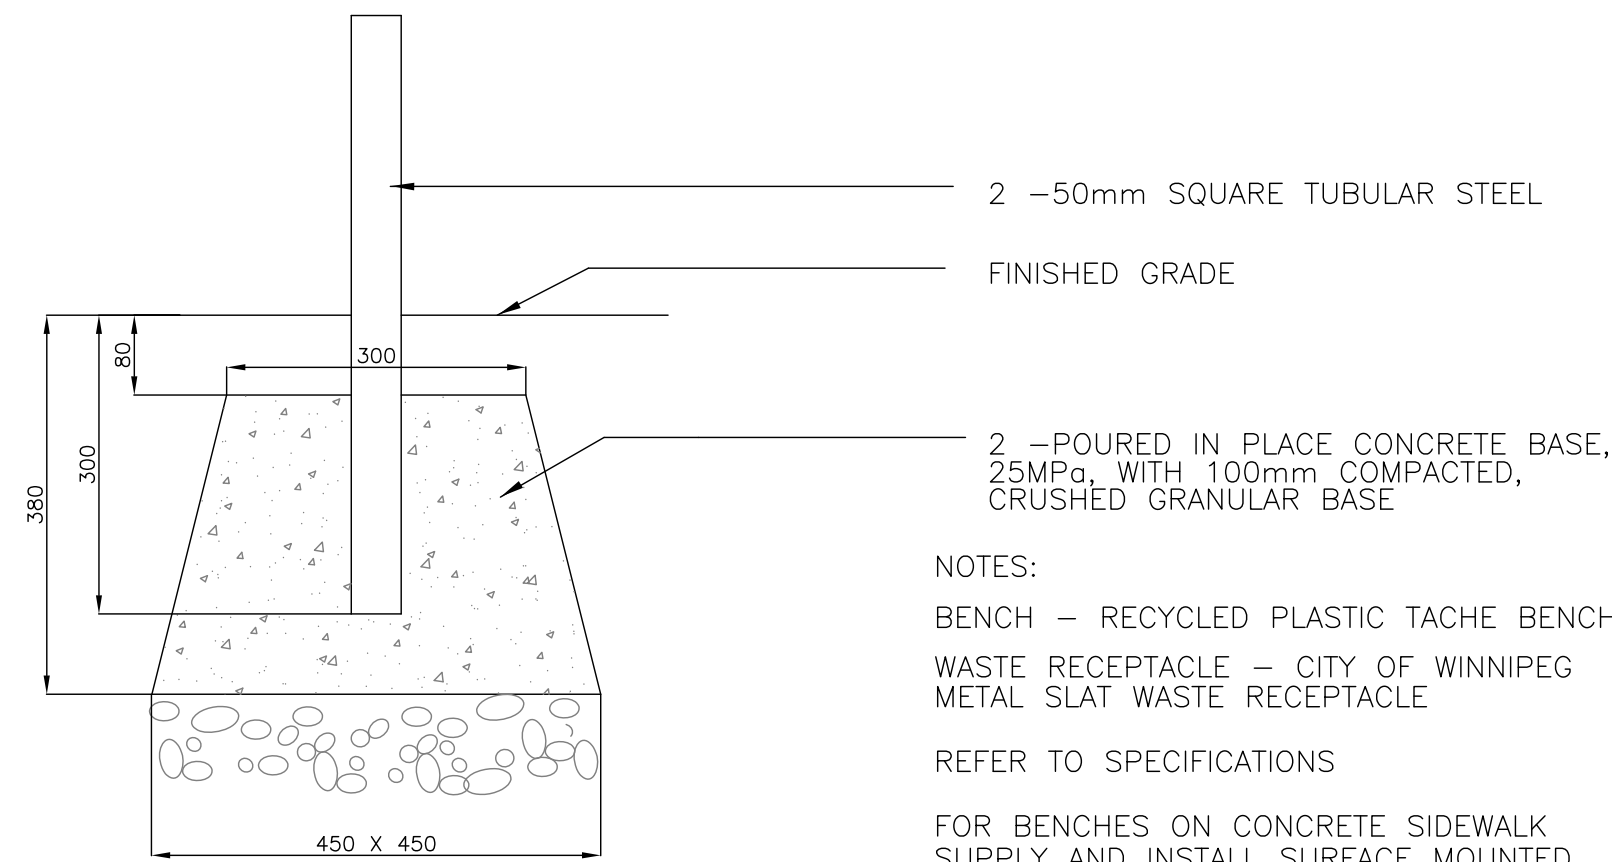


NOTES:
 BENCH - RECYCLED PLASTIC TACHE BENCH
 WASTE RECEPTACLE - CITY OF WINNIPEG METAL SLAT WASTE RECEPTACLE
 REFER TO SPECIFICATIONS
 FOR BENCHES ON CONCRETE SIDEWALK SUPPLY AND INSTALL SURFACE MOUNTED BOLTED ANCHORING SYSTEM


2 CONCRETE FOOTING FOR BENCHES AND WASTE RECEPTACLES
 L1.1 N.T.S.

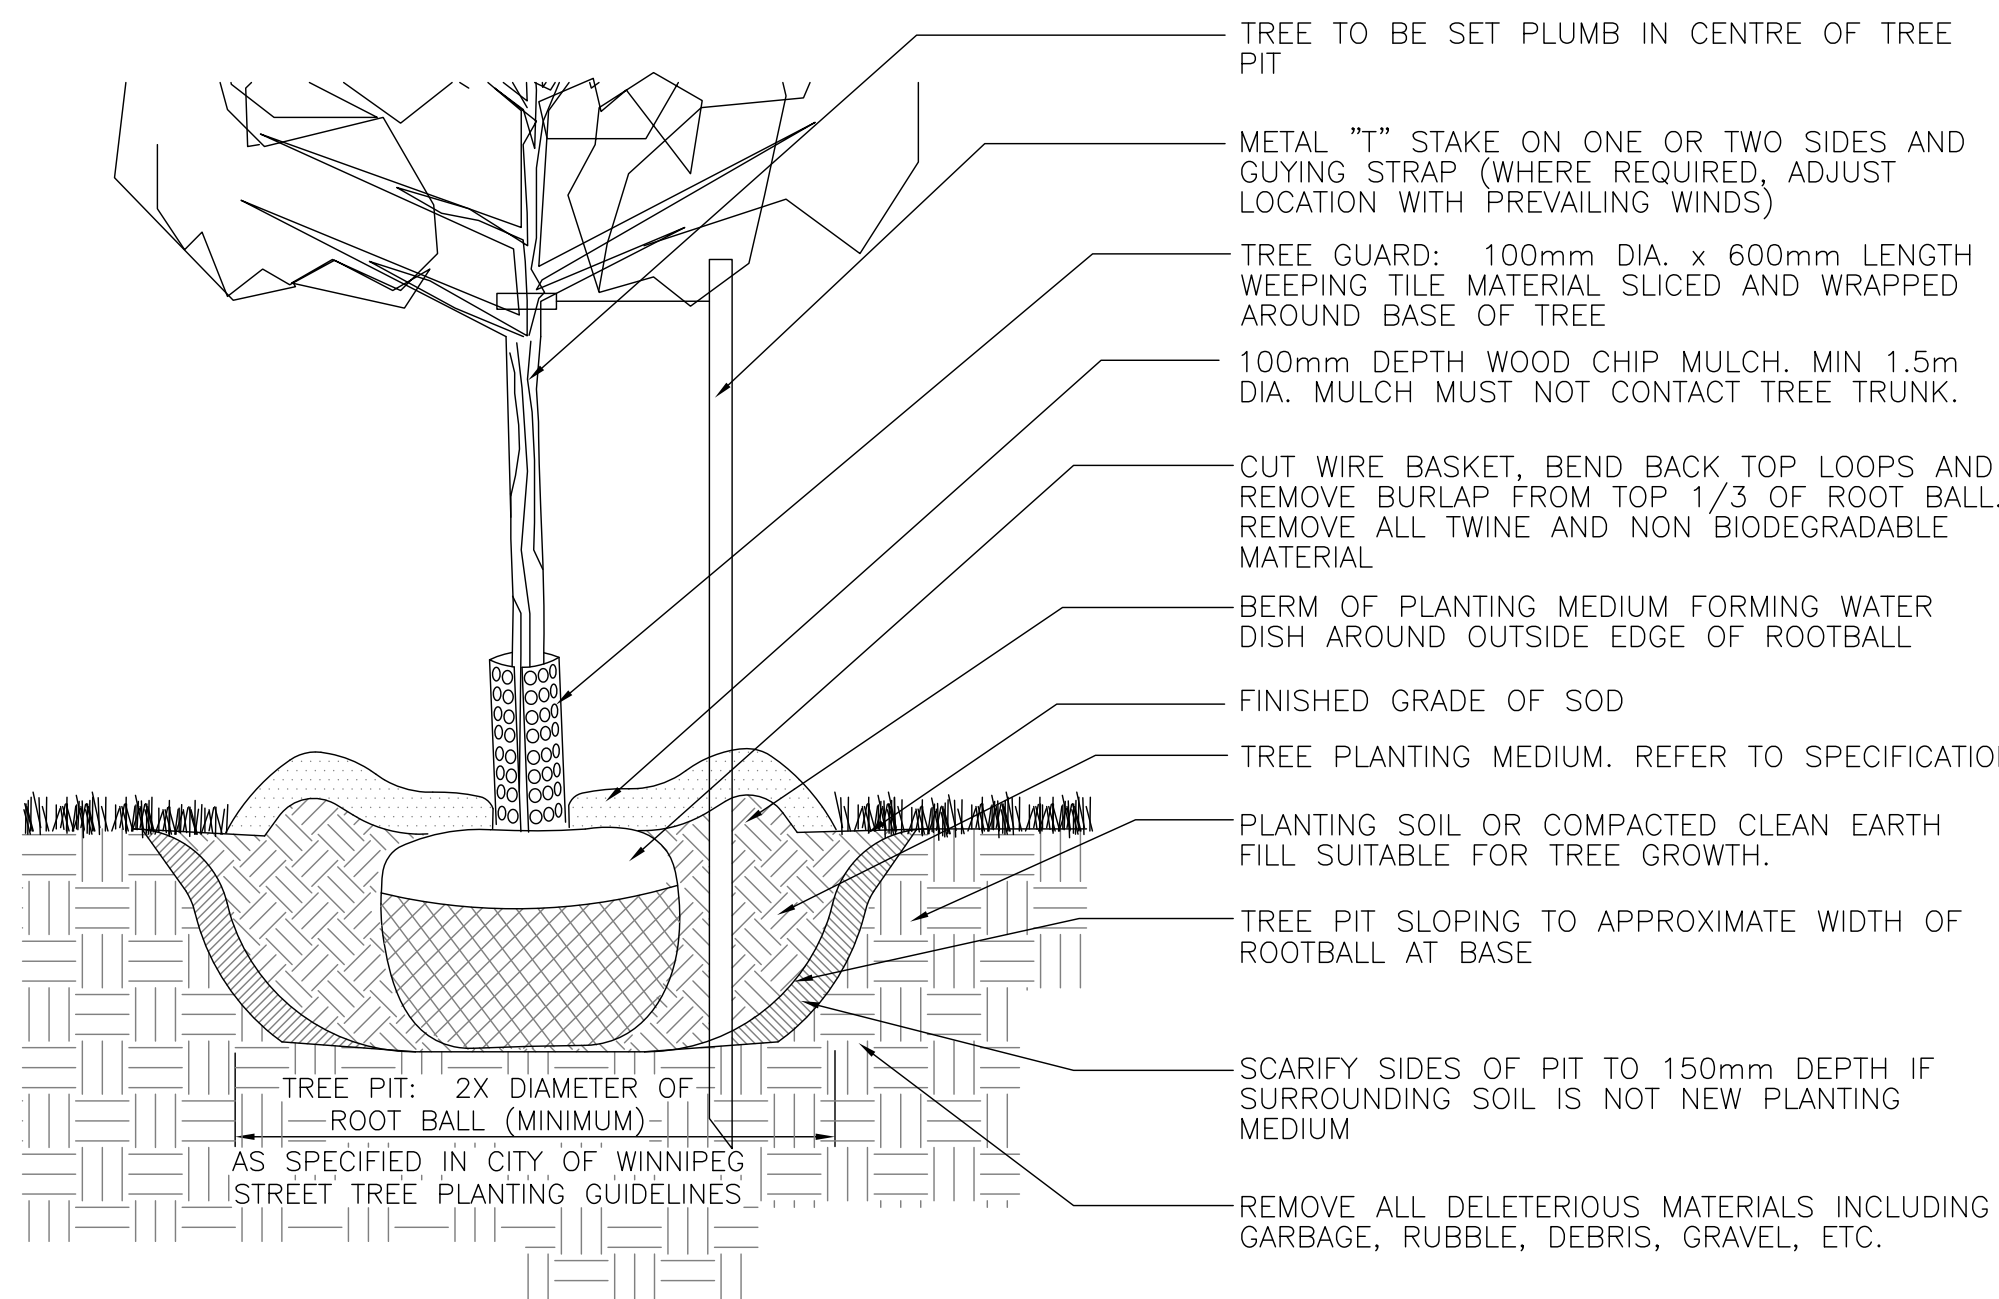

3 TYPICAL DECIDUOUS TREE PLANTING
 L1.1 N.T.S.

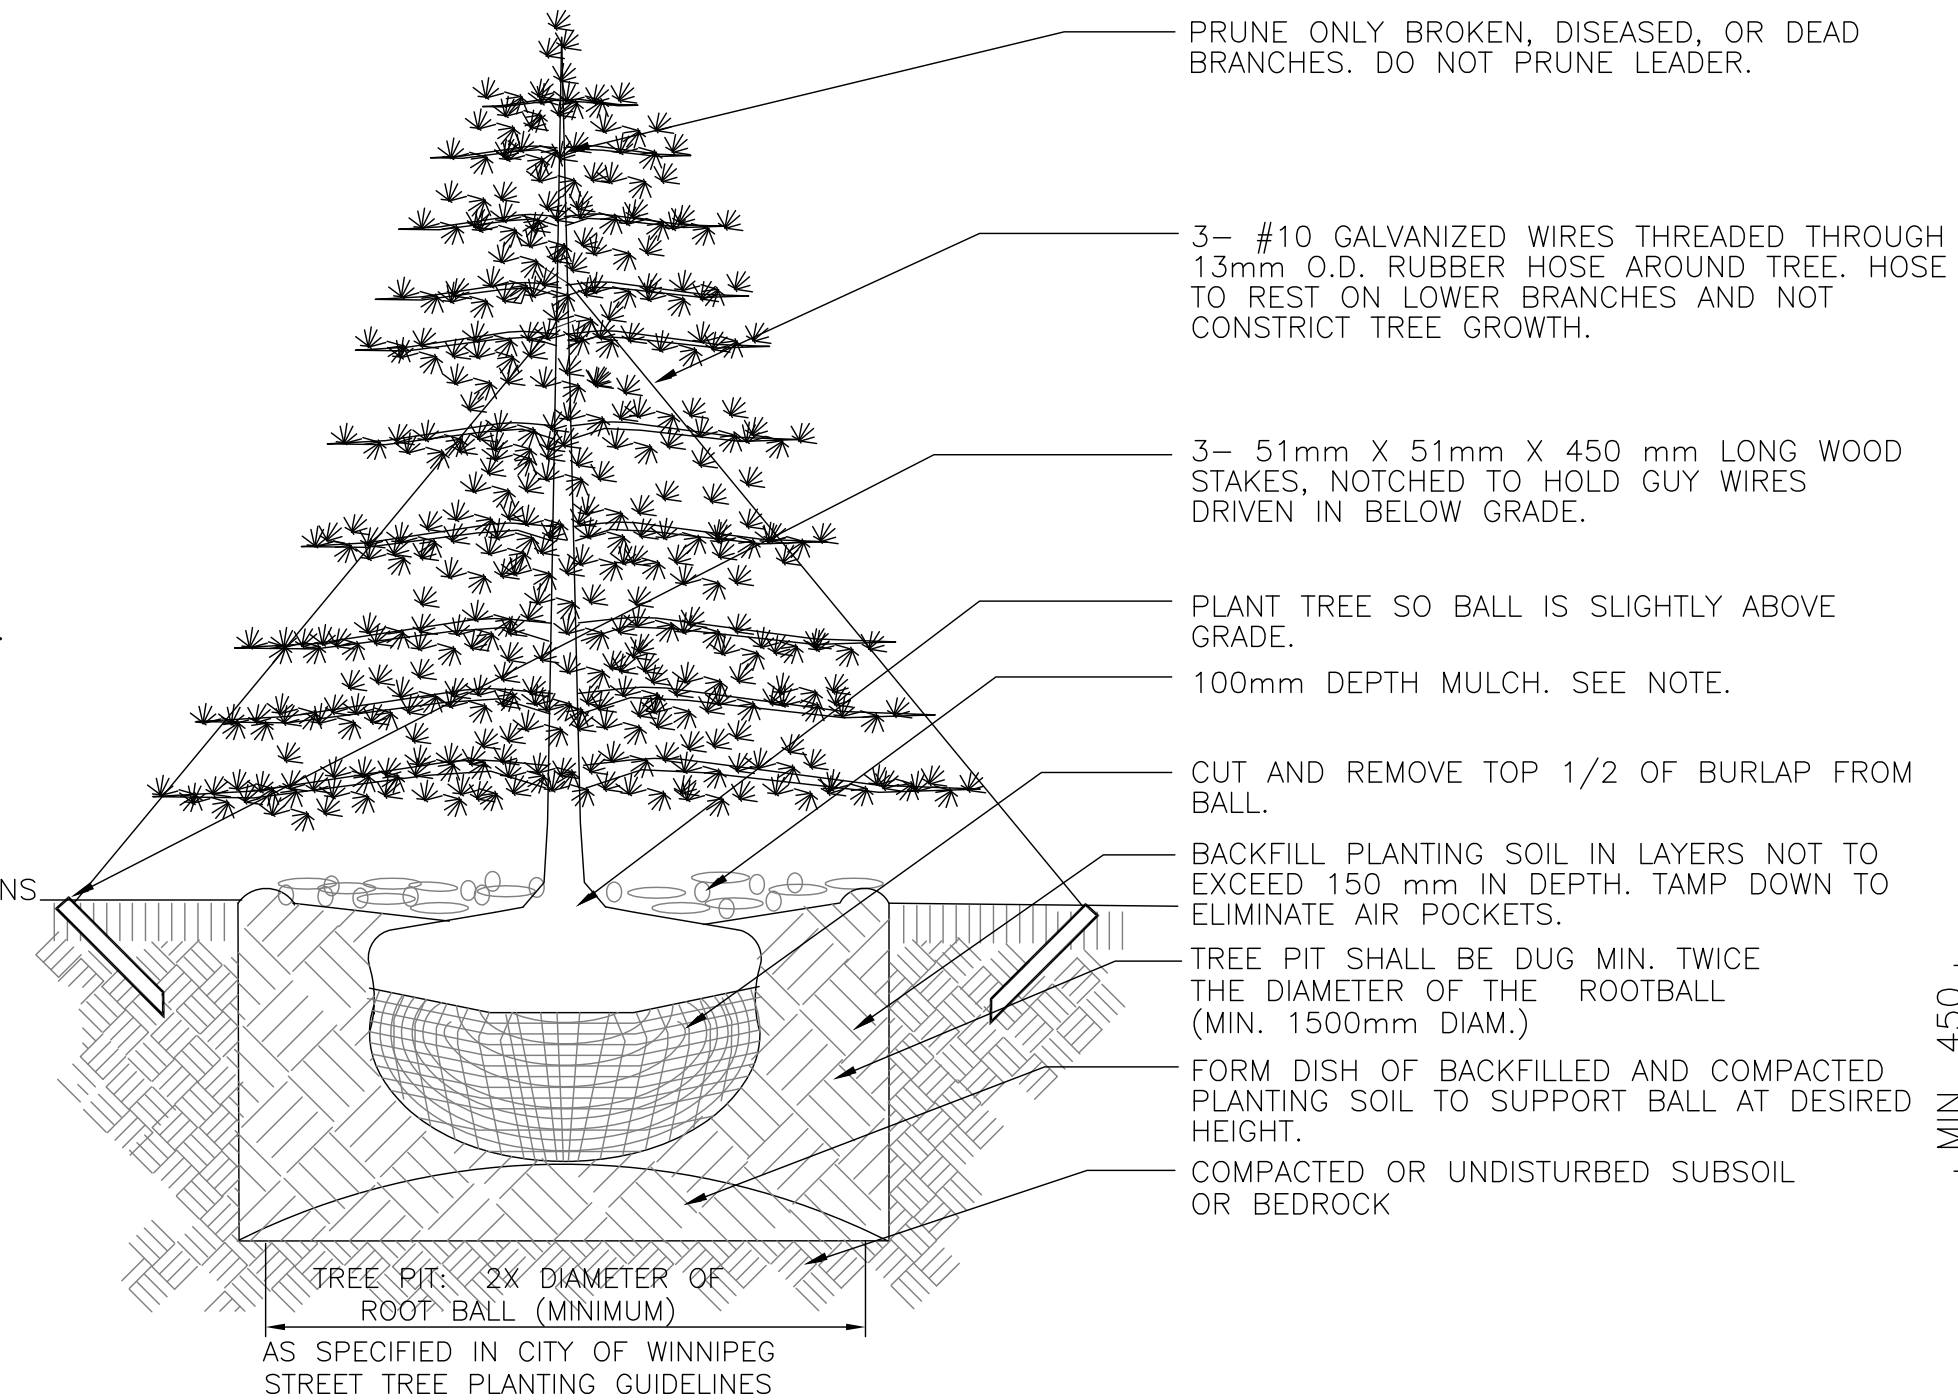

4 TYPICAL CONIFEROUS TREE PLANTING
 L1.3 N.T.S.

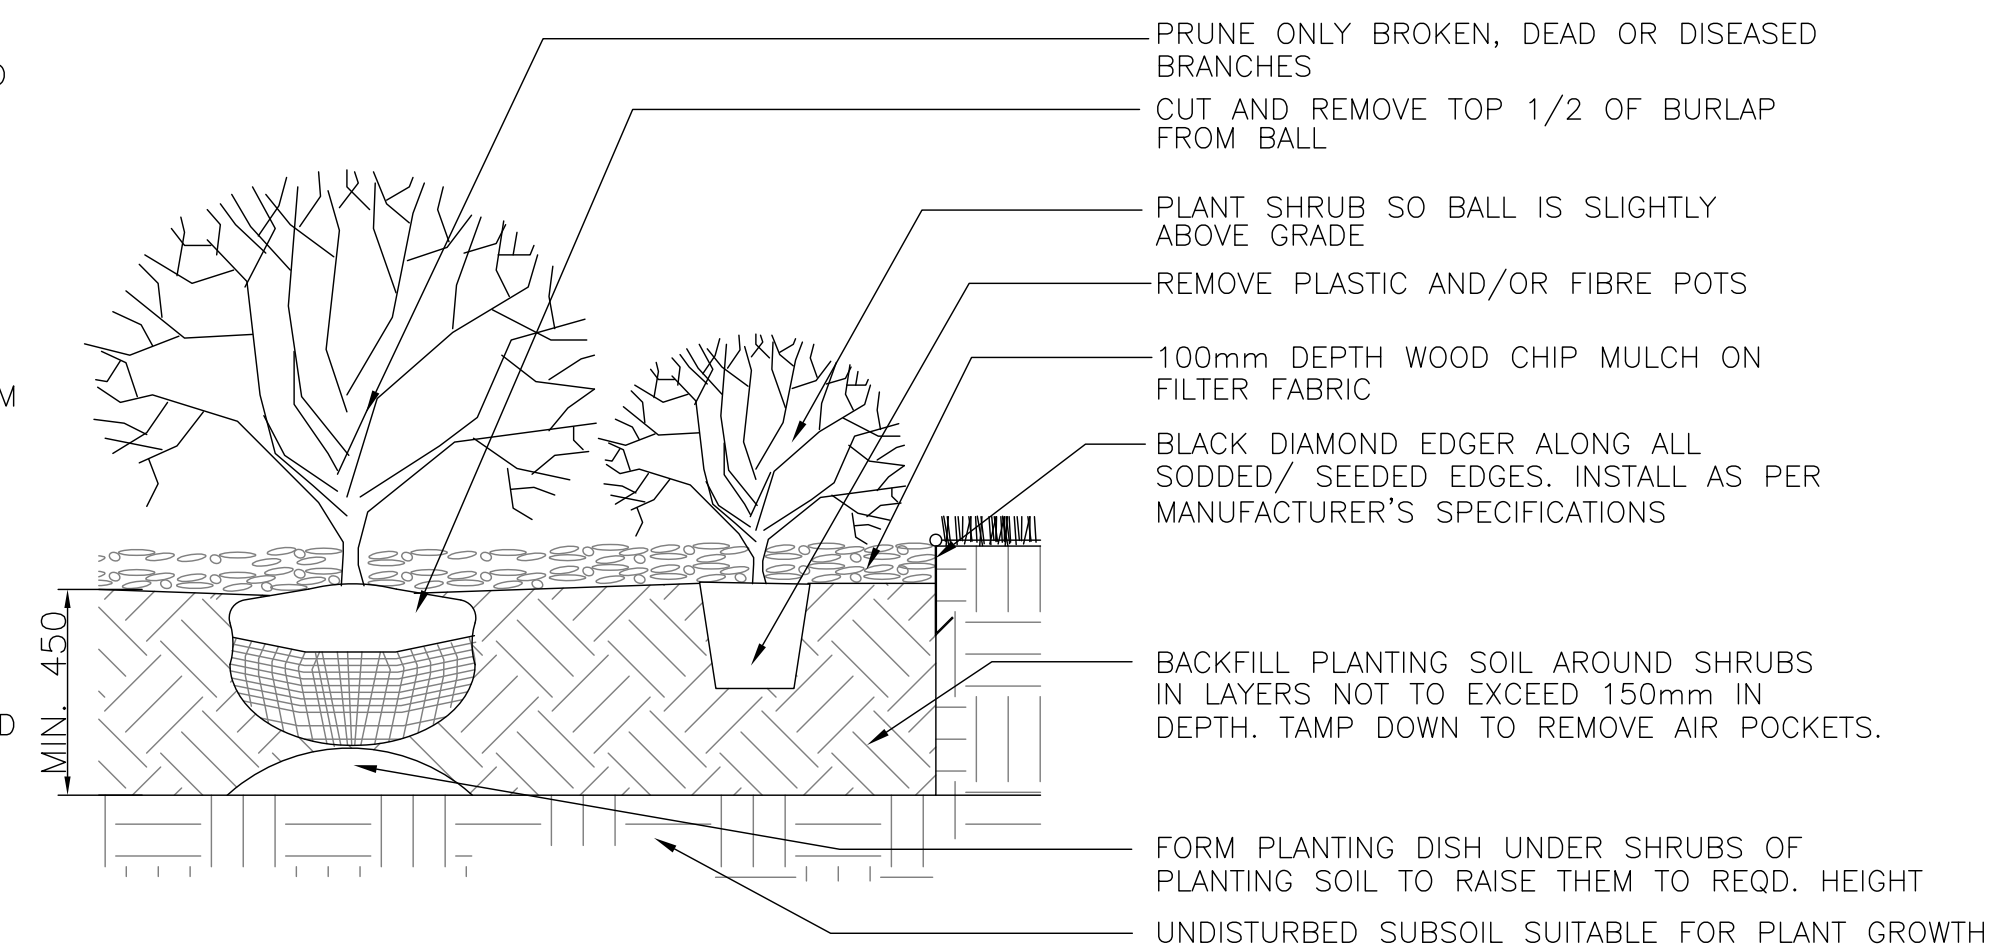

5 TYPICAL SHRUB BED PLANTING / MULCH BED
 L1.1 N.T.S.

No.	Revisions	Date	By
2	SUBMIT TO CITY FOR 100%	05/16/09	MW
1	SUBMIT TO CITY FOR 60%	05/01/09	MW

Date: 30-03-2009 Scale: AS NOTED

Designed By: AH Drawn By: MW Checked By: AH

McGOWAN RUSSELL
 Client
 CITY OF WINNIPEG

Project Title
BAYVIEW / HATCHER PARKS
 Sheet Title
DETAILS

Project No. 08-031 Drawing No. L3