


Drawing Title:

# PARK PATH CRUSHED LIMESTONE

Drawing No:

## SCD-645A

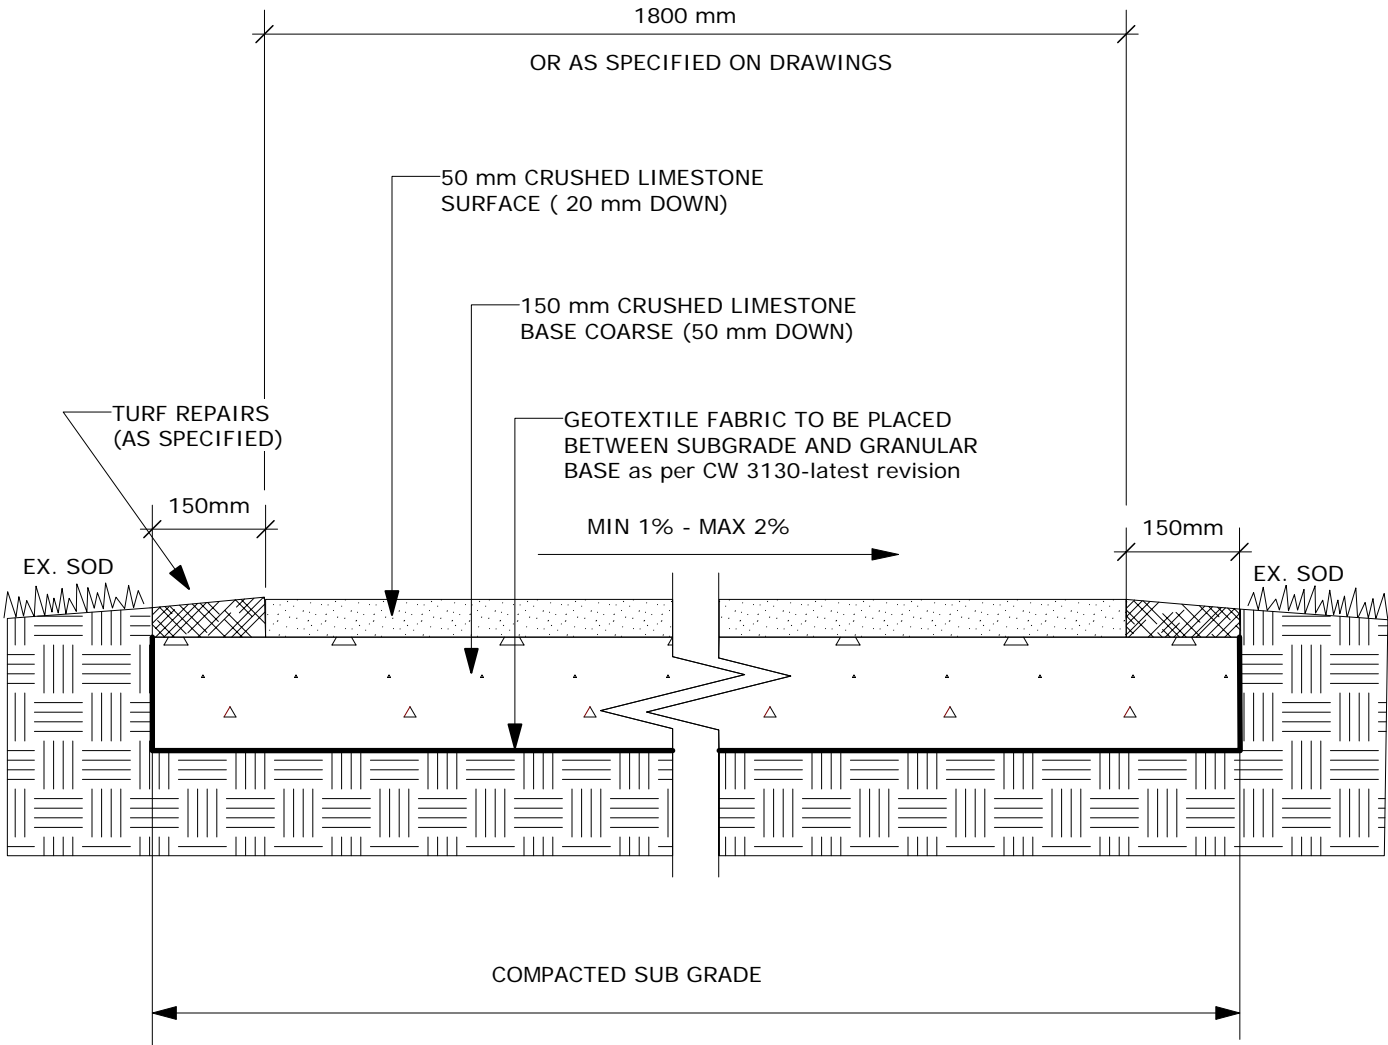

DIMENSIONS SHOWN ARE IN MILLIMETRES UNLESS OTHERWISE SPECIFIED

DATE: 04/21/09  
SCALE: 1:10  
DRAWN BY: J.F.

The City of Winnipeg  
Planning, Property and Development Department  
Planning and Land Use Division  
Unit 15 - 30 Fort Street, Winnipeg, MB, R3C 4X5

