


- Notes:
- 1) Contractor to mark saw cuts on curb with chalk and have Contract Administrator approve locations PRIOR to cutting.
 - 2) All Saw cut dimensions are from INSIDE edge of curb.
 - 3) All Saw Cuts are to be perpendicular to curb
 - 4) Saw cut locations to be 1.50 meters apart except where noted (see Dimensions)

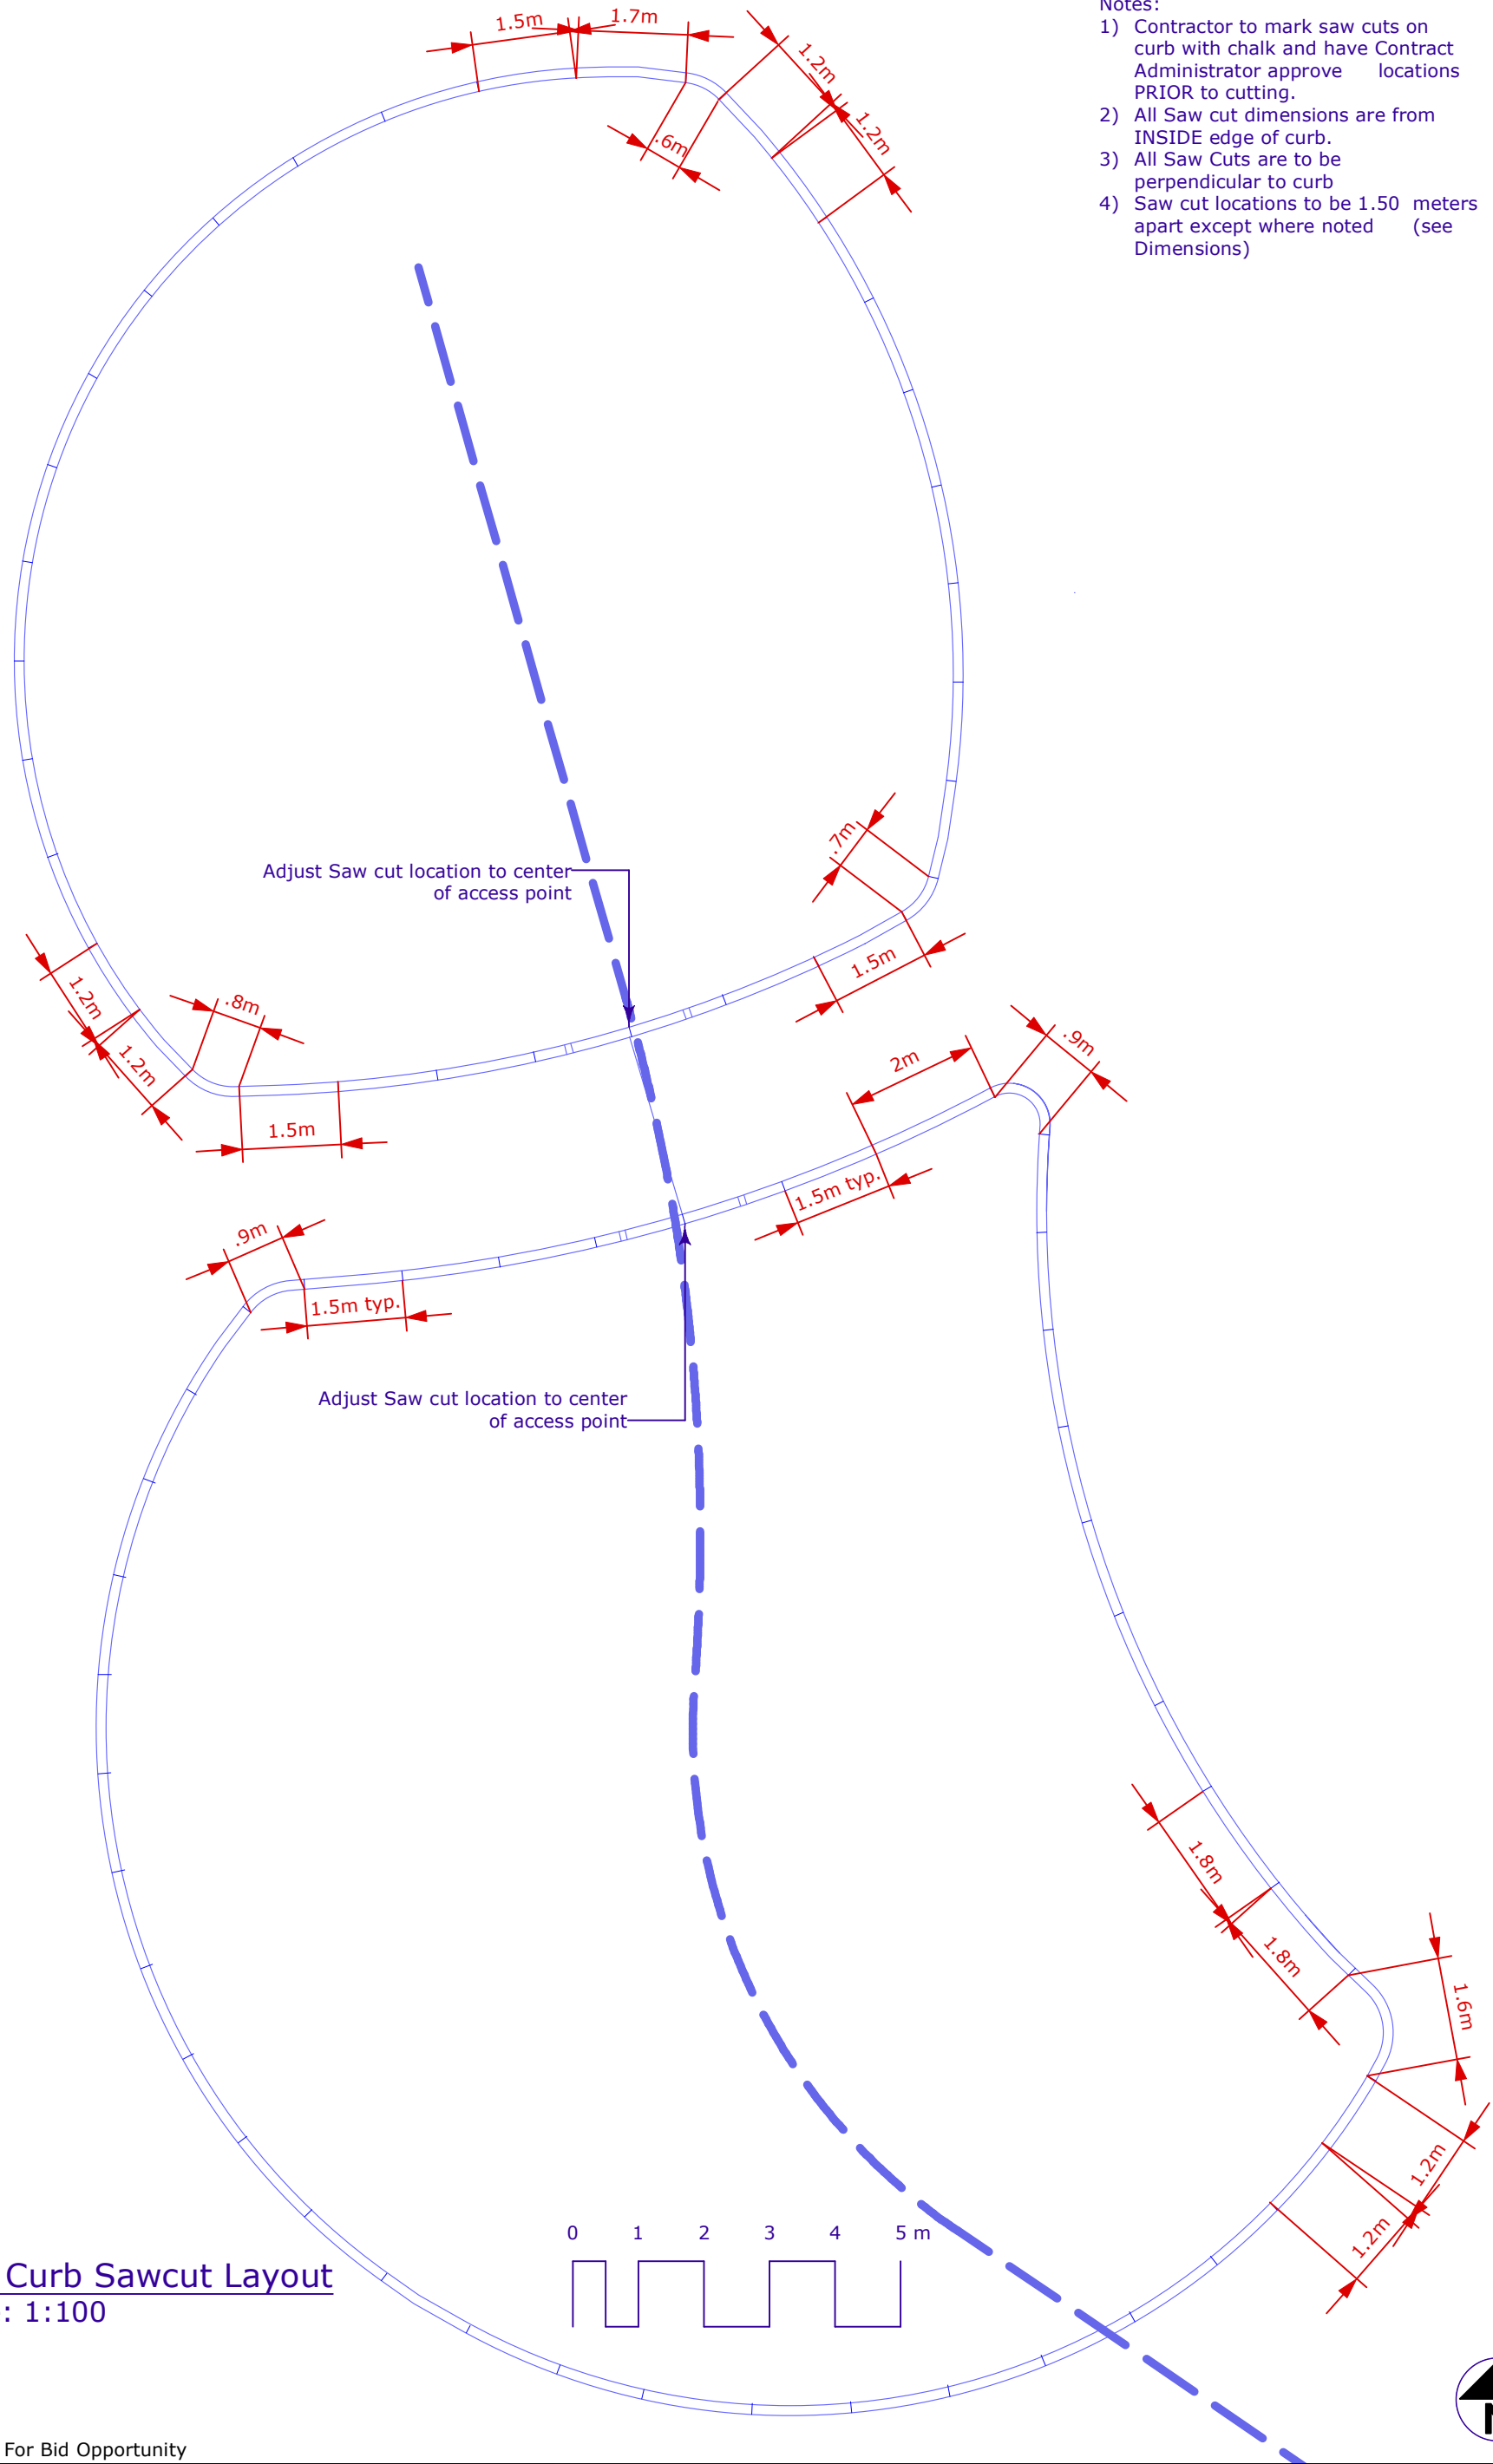

1 Play Curb Sawcut Layout
L-7 Scale: 1:100

No.	Date	Issue Notes
1	4/8/09	For Bid Opportunity

Drawing No. **L-7 of 9**

**Pinehurst Byron Park
 Playground Renovation
 Play Curb Saw Cut Plan**

