




THE CITY OF WINNIPEG


WATER AND WASTE DEPARTMENT

2009 WATERMAIN RENEWALS CONTRACT NO. 5

BID OPPORTUNITY No. 311-2009

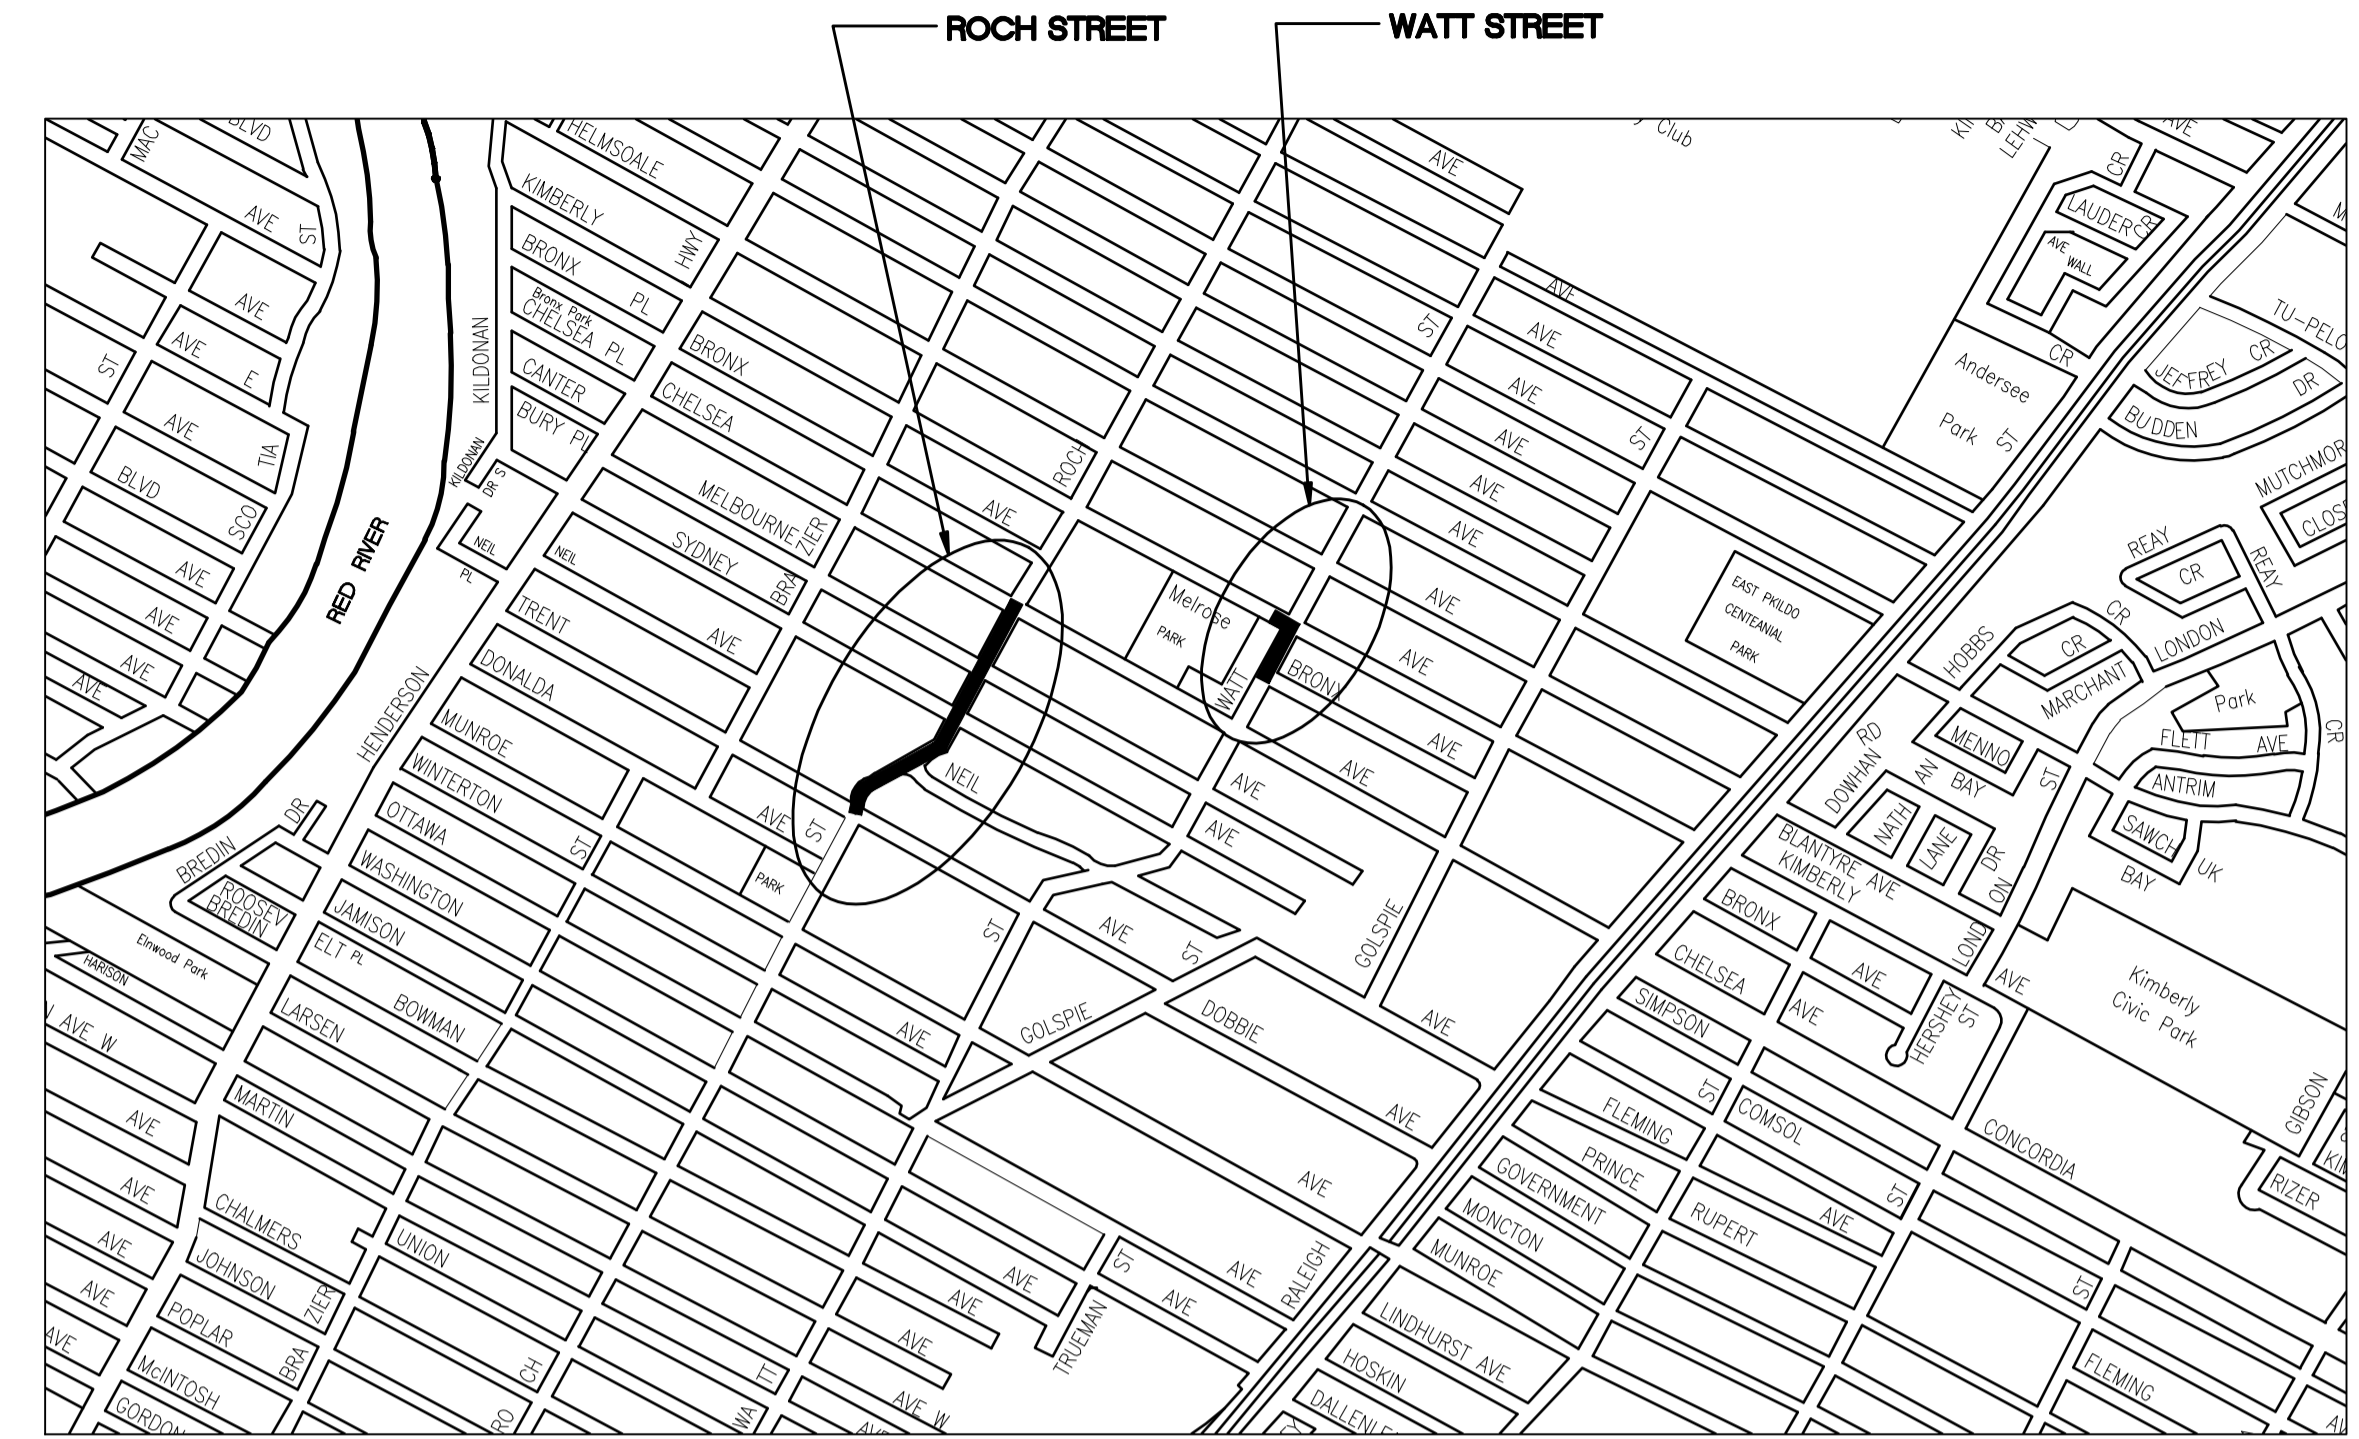

KEY PLAN

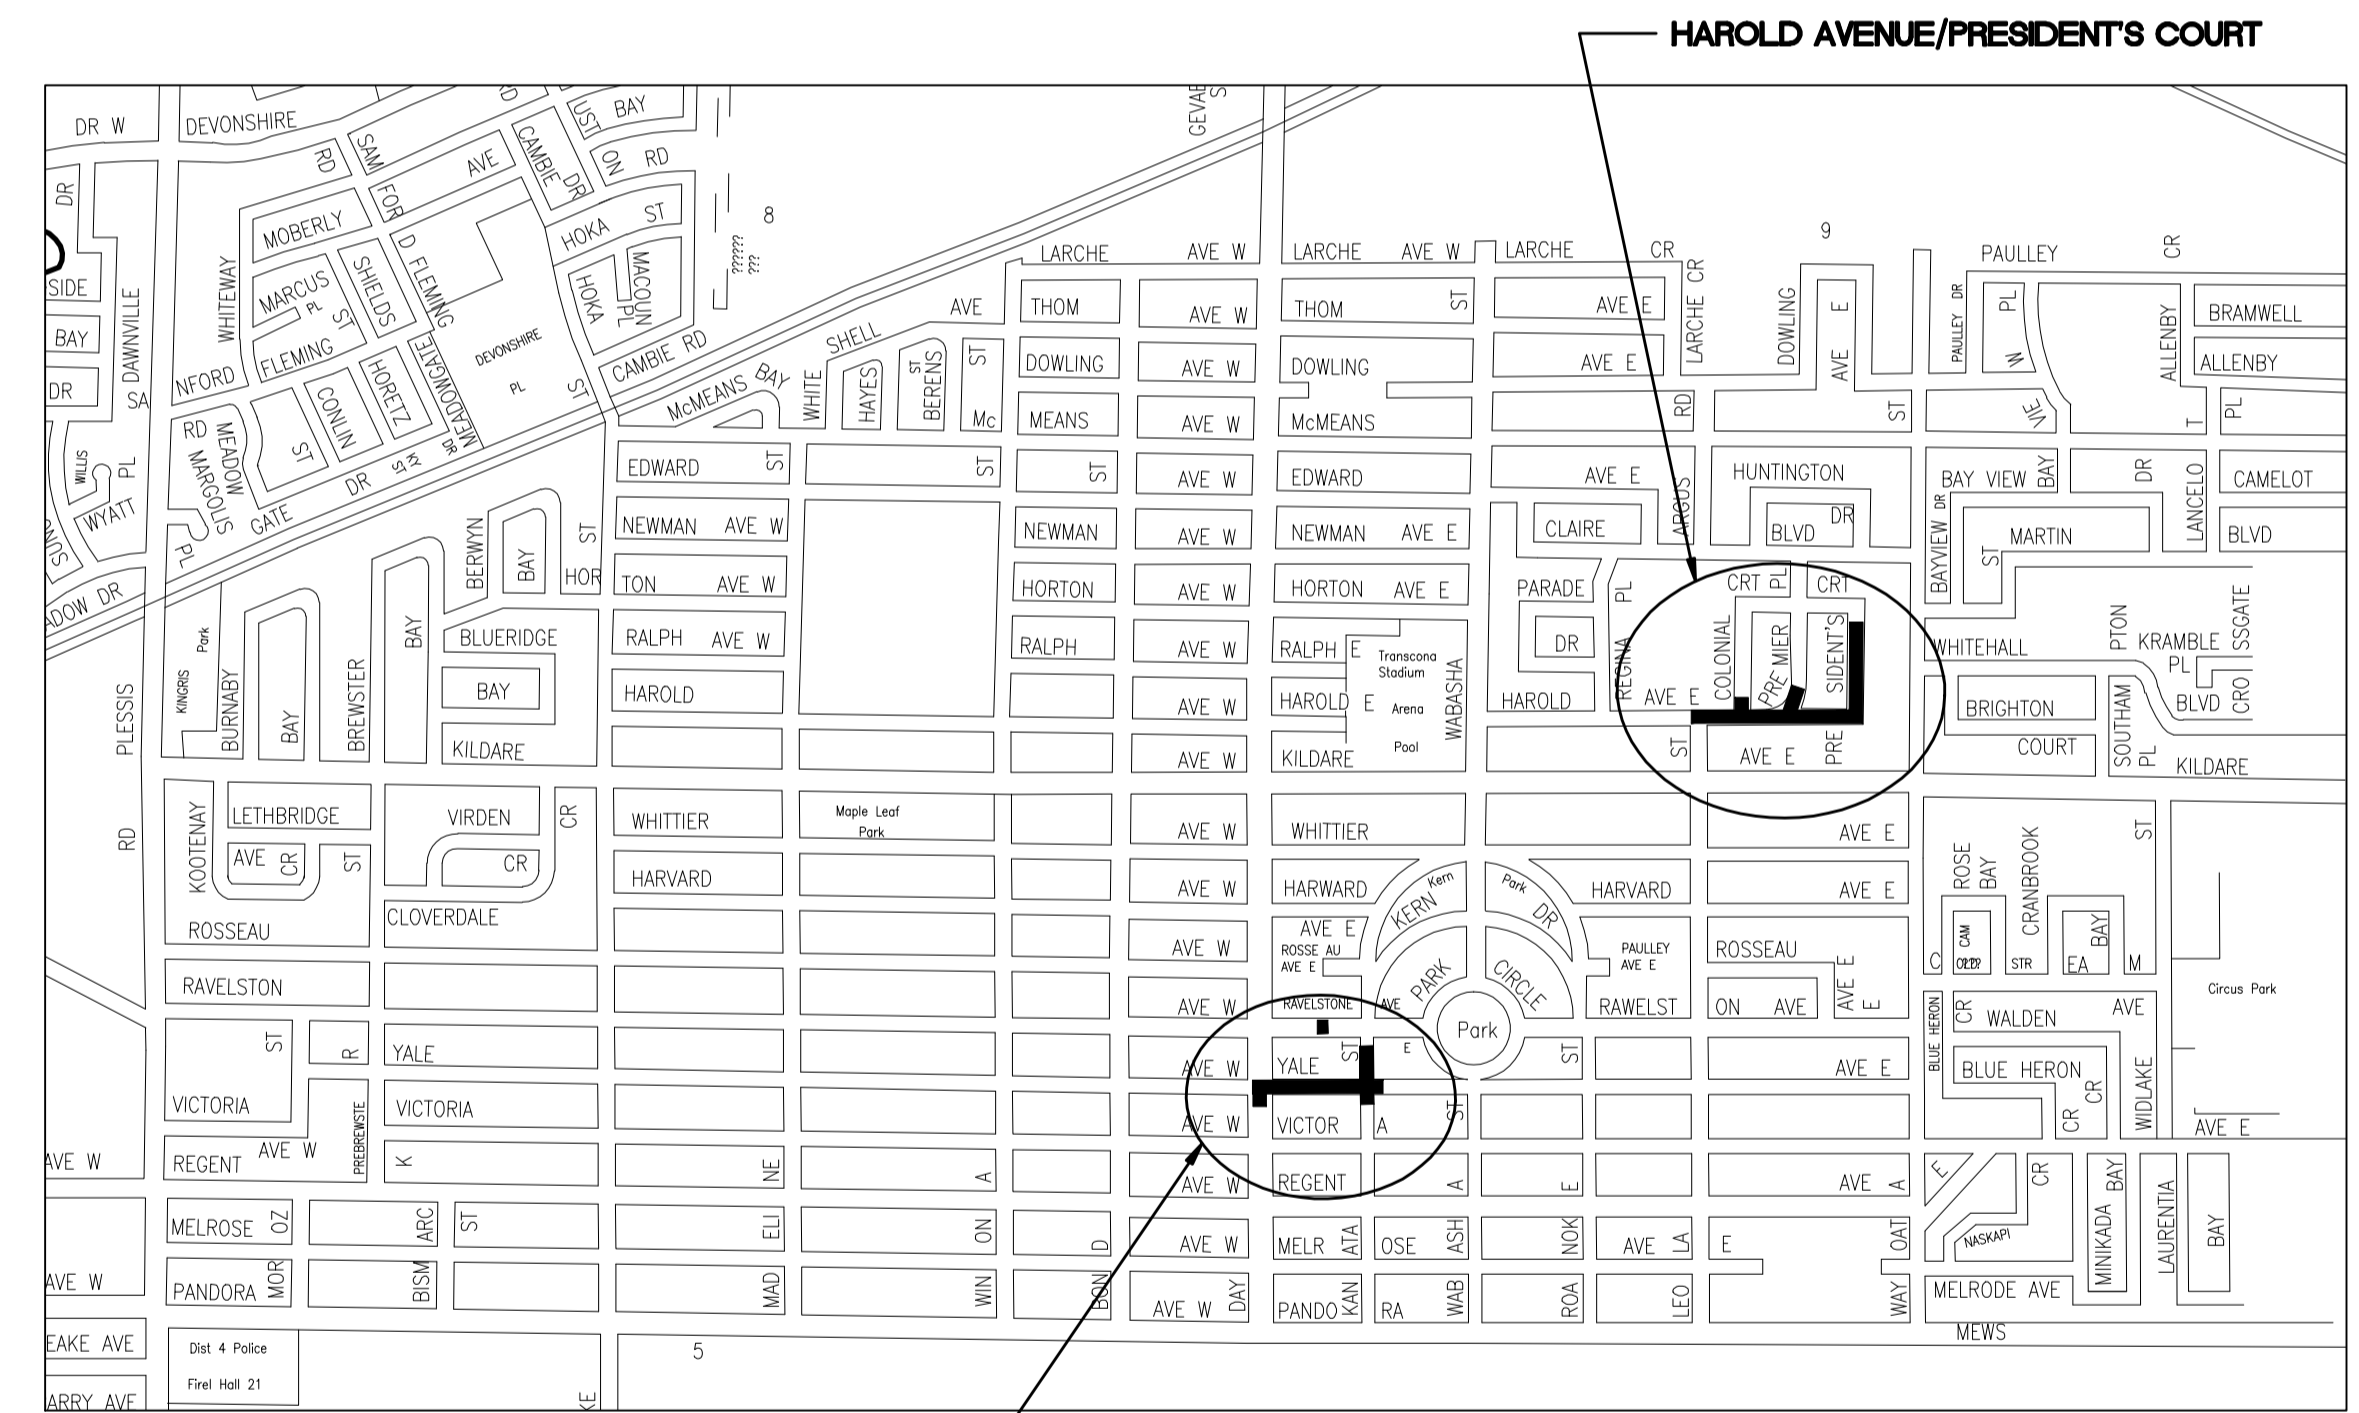

**YALE AVENUE EAST/KANATA STREET/
RAVELSTON AVE EAST** **KEY PLAN**

DRAWING INDEX

CITY DWG. NO.	CONSULTANT DWG. NO.	WATERMAIN RENEWAL DESCRIPTION	SHEET
D-11763	C-201	HAROLD AVENUE EAST – 31.9 WEL OF LEOLA ST TO 8.4 EEL OF COLONIAL CT	1 OF 14
D-11764	C-202	HAROLD AVENUE EAST – 8.4 EEL OF COLONIAL CT TO 47.4 WEL OF PRESIDENT'S CT	2 OF 14
D-11765	C-203	HAROLD AVENUE EAST – 47.4 WEL OF PRESIDENT'S CT TO PRESIDENT'S CT	3 OF 14
D-11766	C-204	PRESIDENT'S COURT – HAROLD AVE E. TO 75.0>NNL OF HAROLD AVE E.	4 OF 14
D-11767	C-205	PRESIDENT'S COURT – 75.0>NNL OF HAROLD AVE E. TO 3.7 SSL OF N LEG OF PRESIDENT'S CT.	5 OF 14
D-11768	C-206	ROCH STREET – 23.1 S OF TRENT AVENUE TO 37.6 SSL OF NEIL STREET	6 OF 14
D-11769	C-207	ROCH STREET – 37.6 SSL NEIL STREET TO 32.4>NNL OF NEIL STREET	7 OF 14
D-11770	C-208	ROCH STREET – 32.4>NNL OF NEIL STREET TO 7.3 SSL OF MELBOURNE AVENUE	8 OF 14
D-11771	C-209	ROCH STREET – 7.3 SSL OF MELBOURNE AVENUE TO CHELSEA AVENUE	9 OF 14
D-11772	C-210	WATT STREET – BRONX AVENUE TO KIMBERLEY AVENUE	10 OF 14
D-11773	C-211	YALE AVENUE EAST – DAY STREET TO 75.0 EEL OF DAY STREET	11 OF 14
D-11774	C-212	YALE AVENUE EAST – 75.0 EEL OF DAY STREET TO KANATA STREET	12 OF 14
D-11775	C-213	KANATA STREET – YALE AVE EAST TO 4.50 SSL OF RAVELSTON AVENUE EAST	13 OF 14
D-11790	C-101	NEW HYDRANT ON EX WATERMAIN – RAVELSTON AVE E. – BETWEEN DAY ST. AND KANATA ST.	14 OF 14



Stantec Consulting Ltd.

Stantec

WINNIPEG

MANITOBA