
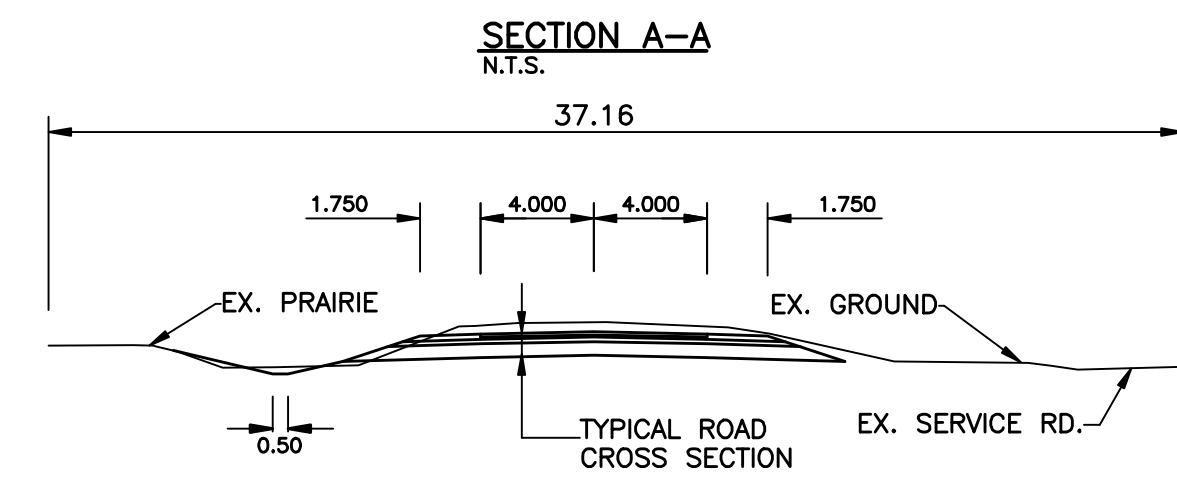
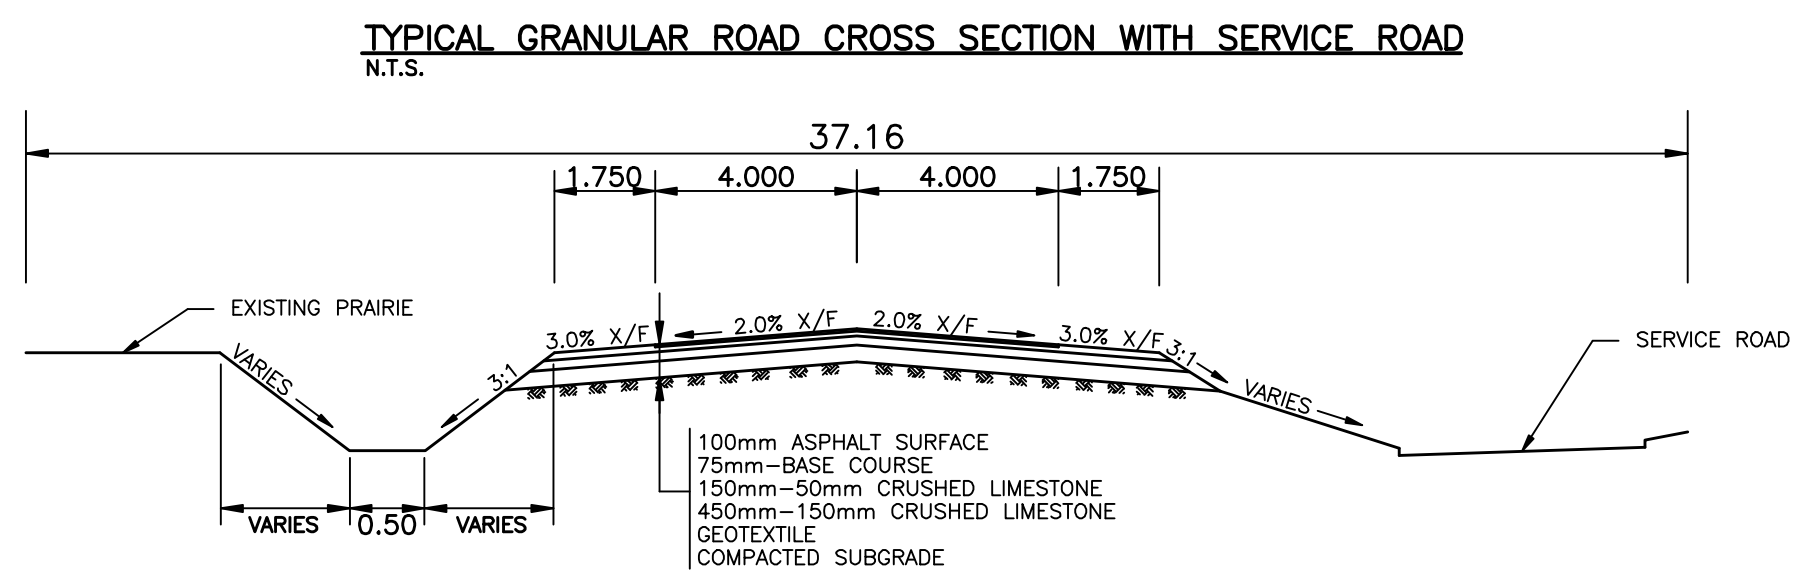


- NOTES:**
1. REGRADE EXISTING DITCHES AS DIRECTED BY CONTRACT ADMINISTRATOR
 2. RENEW EXISTING APPROACHES AS DIRECTED BY CONTRACT ADMINISTRATOR
 3. RENEW EXISTING CURBS AND SIDEWALKS AS DIRECTED BY CONTRACT ADMINISTRATOR
 4. REPAIR EXISTING PAVEMENT AS DIRECTED BY CONTRACT ADMINISTRATOR

■ = PROPOSED PAVEMENT REPAIR

CHAINAGE ALONG CENTER OF ROW

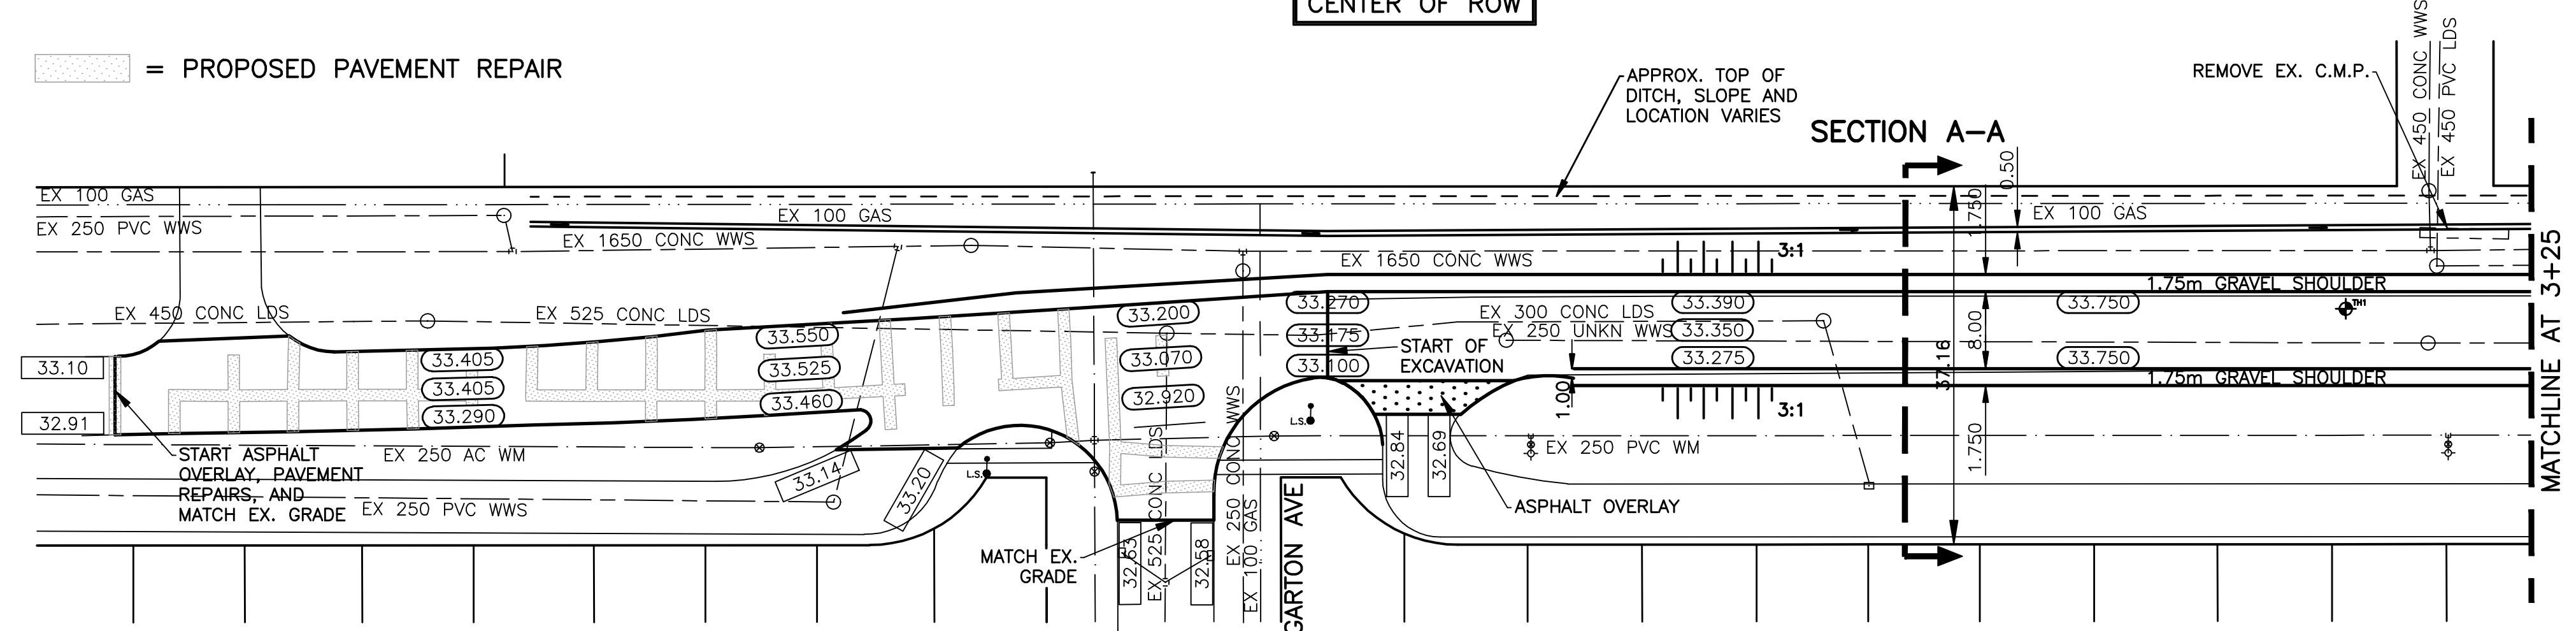

KING EDWARD STREET

BENCHMARK:
N.E. COR. KING EDWARD ST. & JEFFERSON AVE., BRASS PLUG PLUG IN 7.6m PILE, 2.6m E. OF HYDRO TRANSMISSION LINE ON E. SIDE OF KING EDWARD ST. & 2.3m S. OF LINE OF WOODEN POLES ON N. SIDE OF JEFFERSON AVE.

METRIC
WHOLE NUMBERS INDICATE MILLIMETRES
DECIMAL NUMBERS INDICATE METRES

EXISTING	LEGEND - PLAN	PROPOSED	EXISTING	LEGEND - PLAN	PROPOSED	EXISTING	LEGEND - PROFILE	PROPOSED
---	WATERMAIN	---	---	HYDRO	---	---	CENTER LINE	---
---	HYDRANT	---	---	M.T.S.	---	---	EAST EDGE OF LANE	---
---	VALVE	---	---	GRAVEL/CHIP SEAL	---	---	WEST EDGE OF LANE	---
---	LAND DRAINAGE SEWER	---	---	ASPHALT	---	---	EAST DITCH	---
---	WASTE WATER SEWER	---	---	PROPERTY LINE	---	---	WEST DITCH	---
---	MANHOLE	---	---	C.B. LEAD	---	---	WASTE WATER SEWER	---
---	CATCH BASIN	---	---	CULVERT	---	---	LAND DRAINAGE SEWER	---
---	MTS	---	---	DITCH BOTTOM	---	---	WATERMAIN	---
---	TRAFFIC SIGNAL	---	---	DITCH TOP	---	---	GAS	---
---	STEAM HT.	---	---	ELEVATIONS	---	---	GATEVALVE	---
---	GAS	---	---		---	---	TESTHOLE	---

NO.	REVISIONS	DATE	BY

GENIVAR
10 Prairie Way, WINNIPEG, MANITOBA, R2J 3J8
PH: (204)-477-6850 FAX: (204)-474-2854

DESIGNED BY: R.H. CHECKED BY: S.M.
DRAWN BY: R.H. APPROVED BY: I.McK
HOR. SCALE: 1:500
VERT. SCALE: 1:50

DATE: APRIL 2009

ENGINEERS SEAL
I. G. MCKINNON
REGISTERED PROFESSIONAL ENGINEER

CONSULTANT DRAWING NO.
063-057-01

THE CITY OF WINNIPEG
PUBLIC WORKS DEPARTMENT

2009 GRANULAR ROAD IMPROVEMENTS AND MAJOR PAVEMENT REHABILITATION
KING EDWARD STREET
FROM 110.0m S. OF GARTON AVENUE TO MATCHLINE AT STATION 3+25

CITY DRAWING NO.
SHEET 1 OF 6
367-2009