
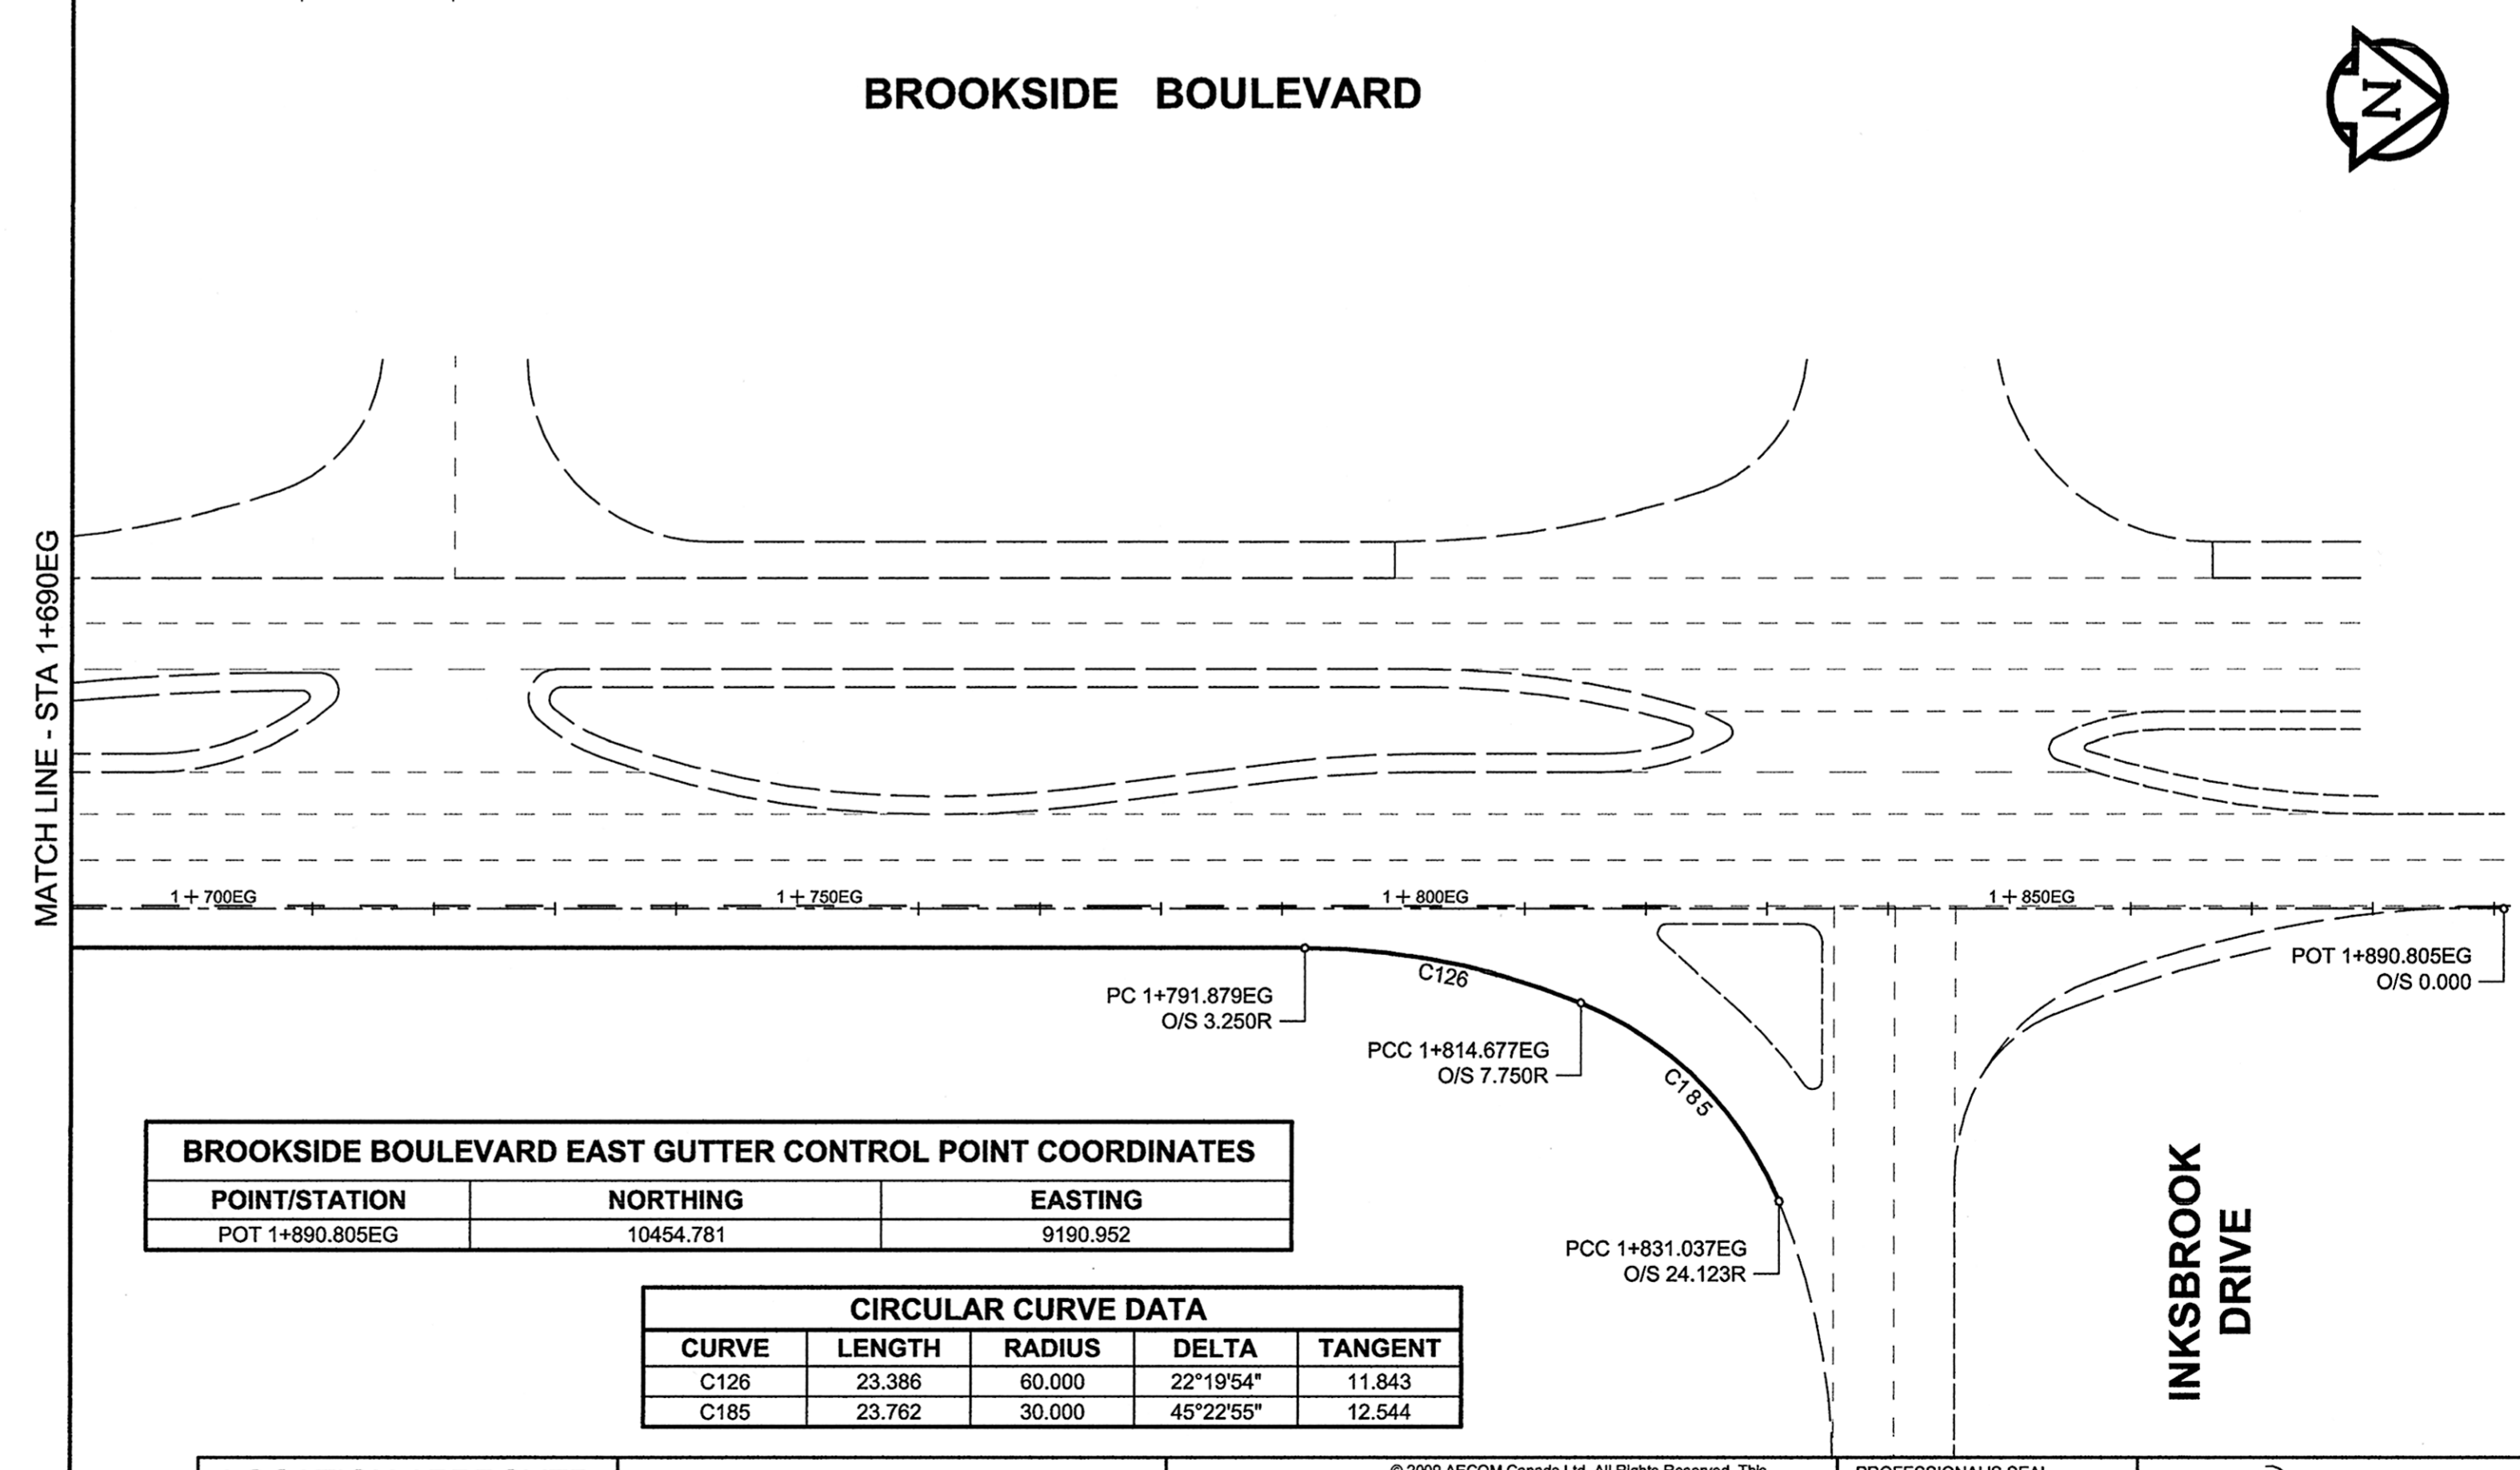


A1 SIZE 23.4" x 33.1" (594mm x 841mm)

PLOT: 09/07/10 3:55:07 PM

JMA: FILE NAME: 0265-411-00_03-CT1008_RX.dwg Saved By: cooperkl

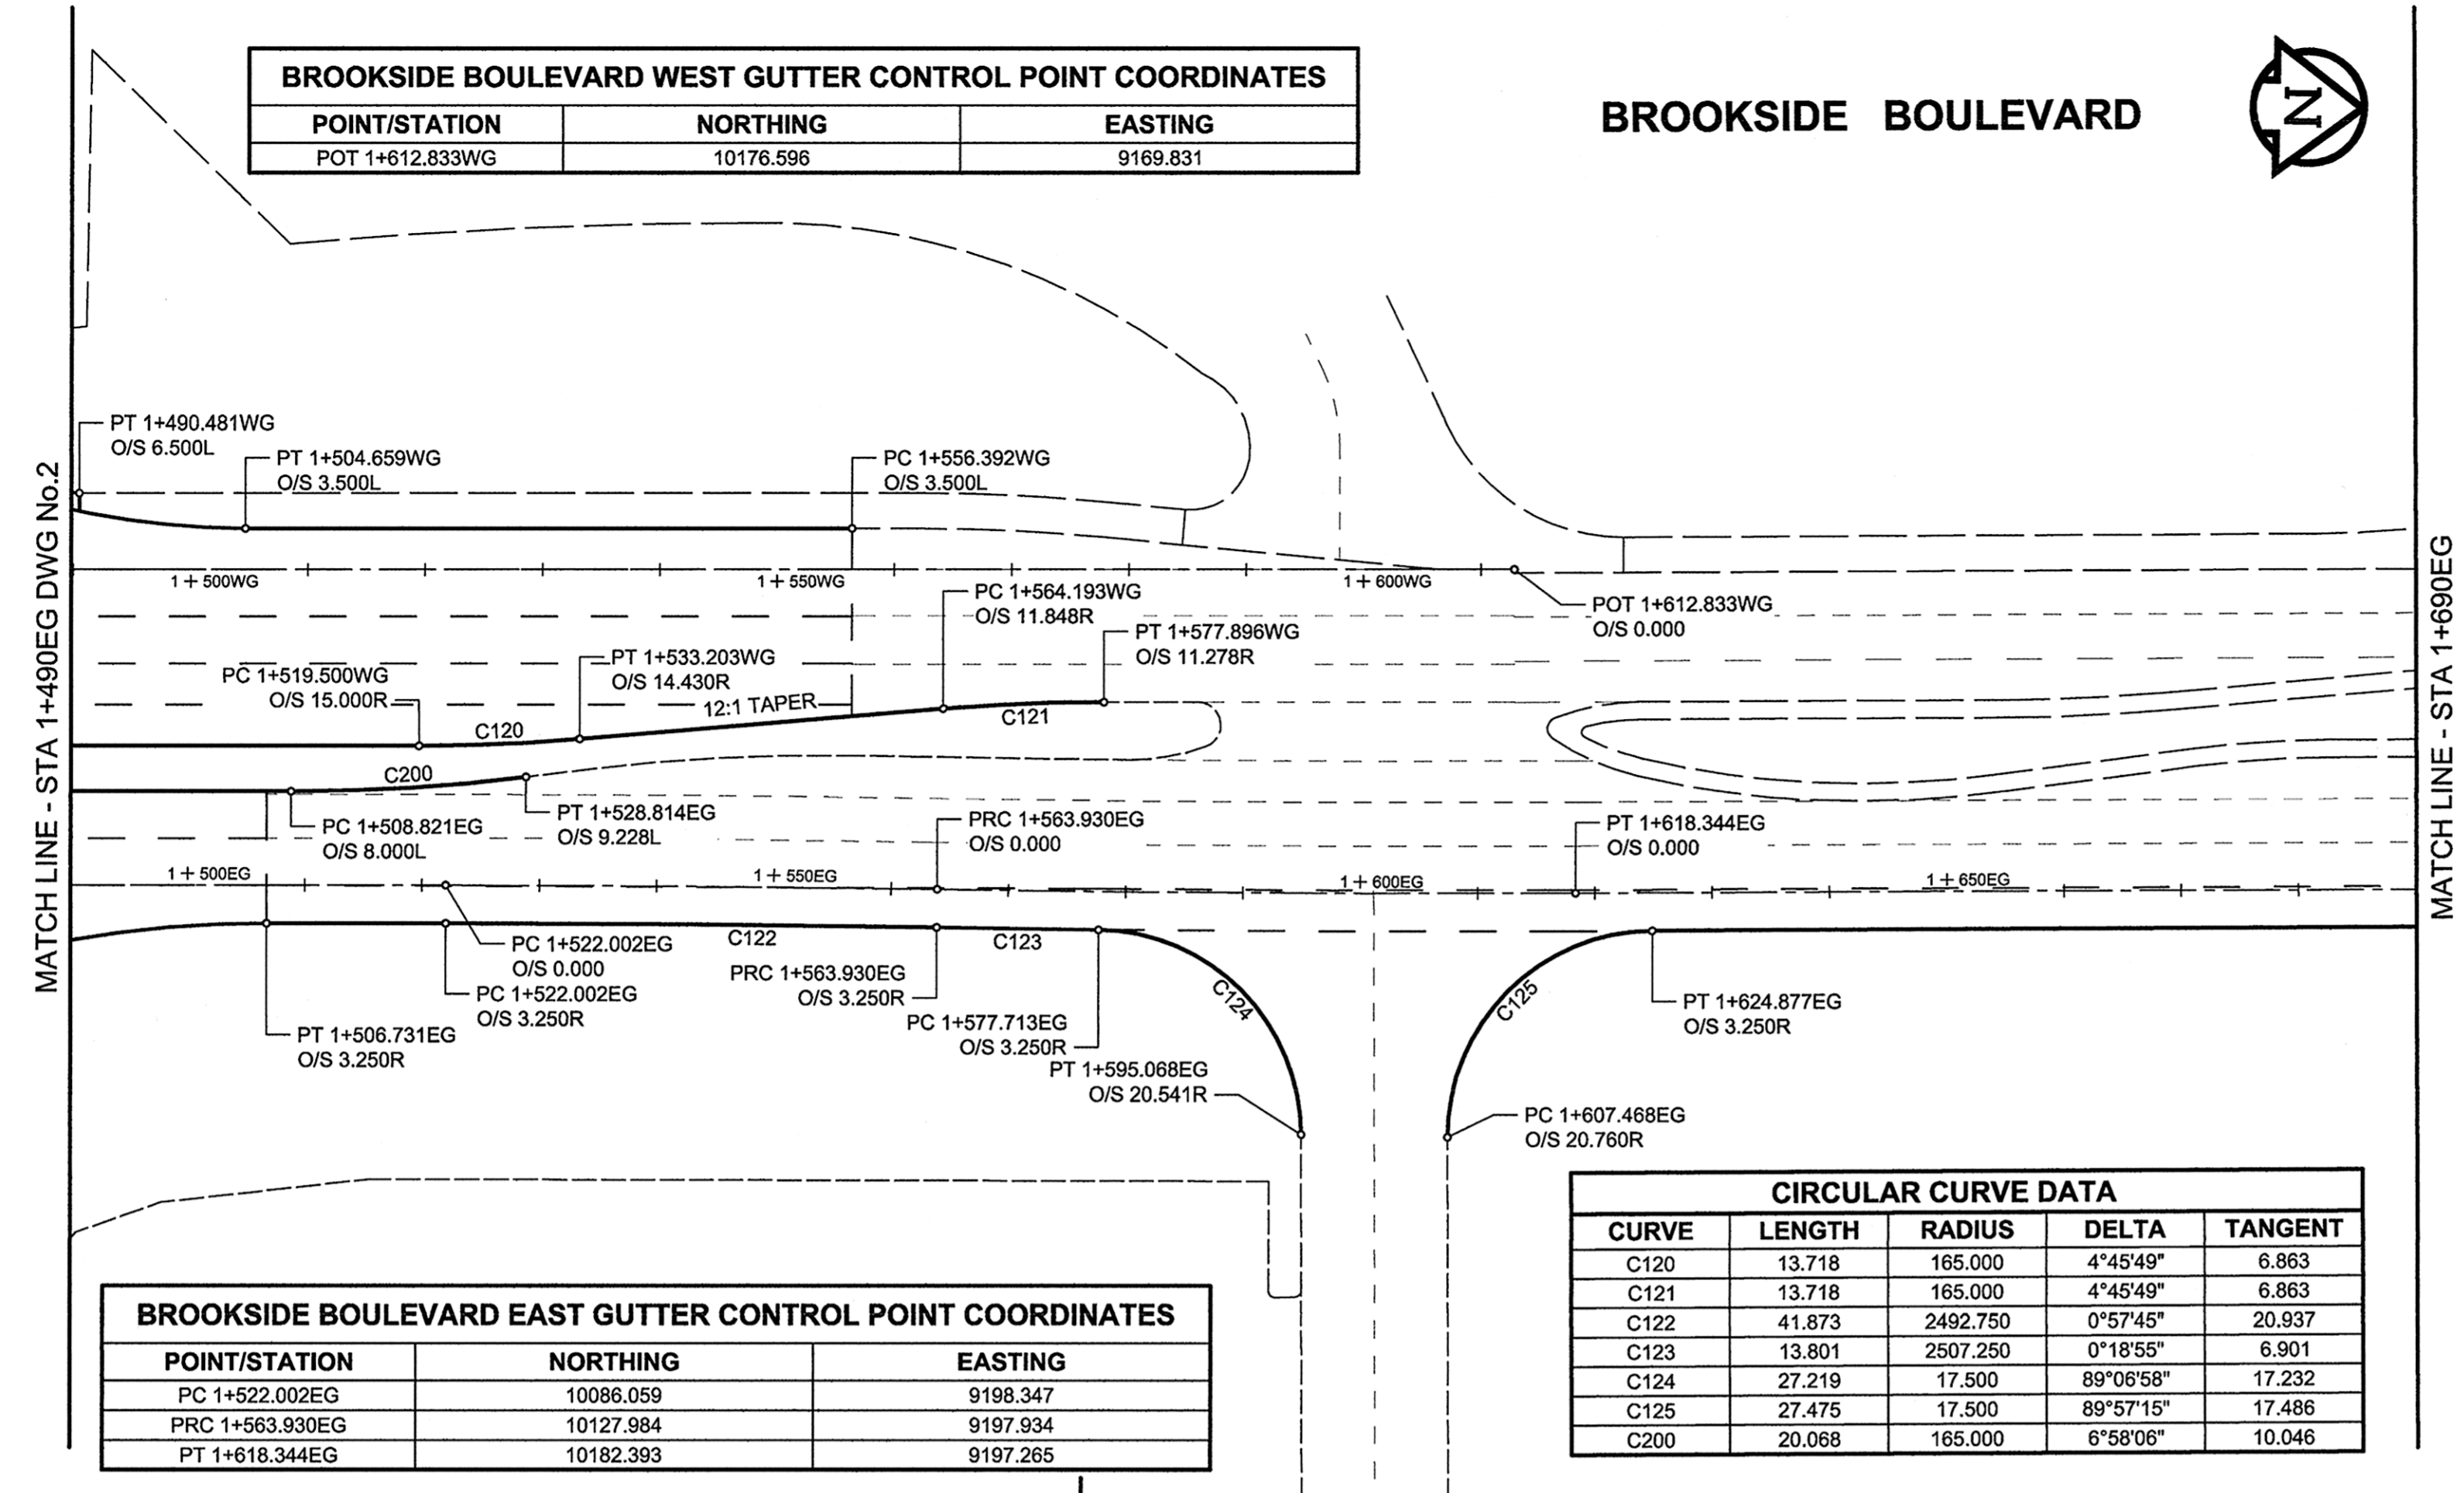

METRIC
WHOLE NUMBERS INDICATE MILLIMETRES
DECIMALIZED NUMBERS INDICATE METRES

LOCATION APPROVED UNDERGROUND STRUCTURES

SUPR. U/G STRUCTURES	DATE	COMMITTEE

NOTE:
LOCATION OF UNDERGROUND STRUCTURES AS SHOWN ARE BASED ON THE BEST INFORMATION AVAILABLE. BUT NO GUARANTEE IS GIVEN THAT ALL EXISTING UTILITIES ARE SHOWN OR THAT THE GIVEN LOCATIONS ARE EXACT. CONFIRMATION OF EXISTENCE AND EXACT LOCATION OF ALL SERVICES MUST BE OBTAINED FROM THE INDIVIDUAL UTILITIES BEFORE PROCEEDING WITH CONSTRUCTION.

NO.	ISSUED FOR CONSTRUCTION	DATE	BY
0	ISSUED FOR CONSTRUCTION	09/07/15	DID

AECOM

DESIGNED BY	WRJ	CHECKED BY	RPB
DRAWN BY	DID	APPROVED BY	TGS
HOR. SCALE	1:500	RELEASED FOR CONSTRUCTION	
VERT. SCALE	N/A	DATE	July 15, 2009

PROFESSIONAL'S SEAL
R. P. BRUCE
REGISTERED PROFESSIONAL ENGINEER
CONSULTANT DRAWING NO.
0265-411-00_03-CT1008_RX.dwg

THE CITY OF WINNIPEG
PUBLIC WORKS DEPARTMENT
ENGINEERING DIVISION

INKSTER BOULEVARD WIDENING PROJECT
BROOKSIDE BOULEVARD TO KEEWATIN STREET
HORIZONTAL GEOMETRY

CITY DRAWING NUMBER: P-3301-8
SHEET: 8 OF 31
DRAWING No.: 8
REV: 0

BROOKSIDE BOULEVARD NORTH OF INKSTER BOULEVARD

Scale: 0 5 10 15 m H=1:500

APEGM
Certificate of Authorization
AECOM Canada Ltd.
No. 4671 Date: July 15, 2009
BID OPPORTUNITY NO. 368-2009