


### BOSTON AVENUE

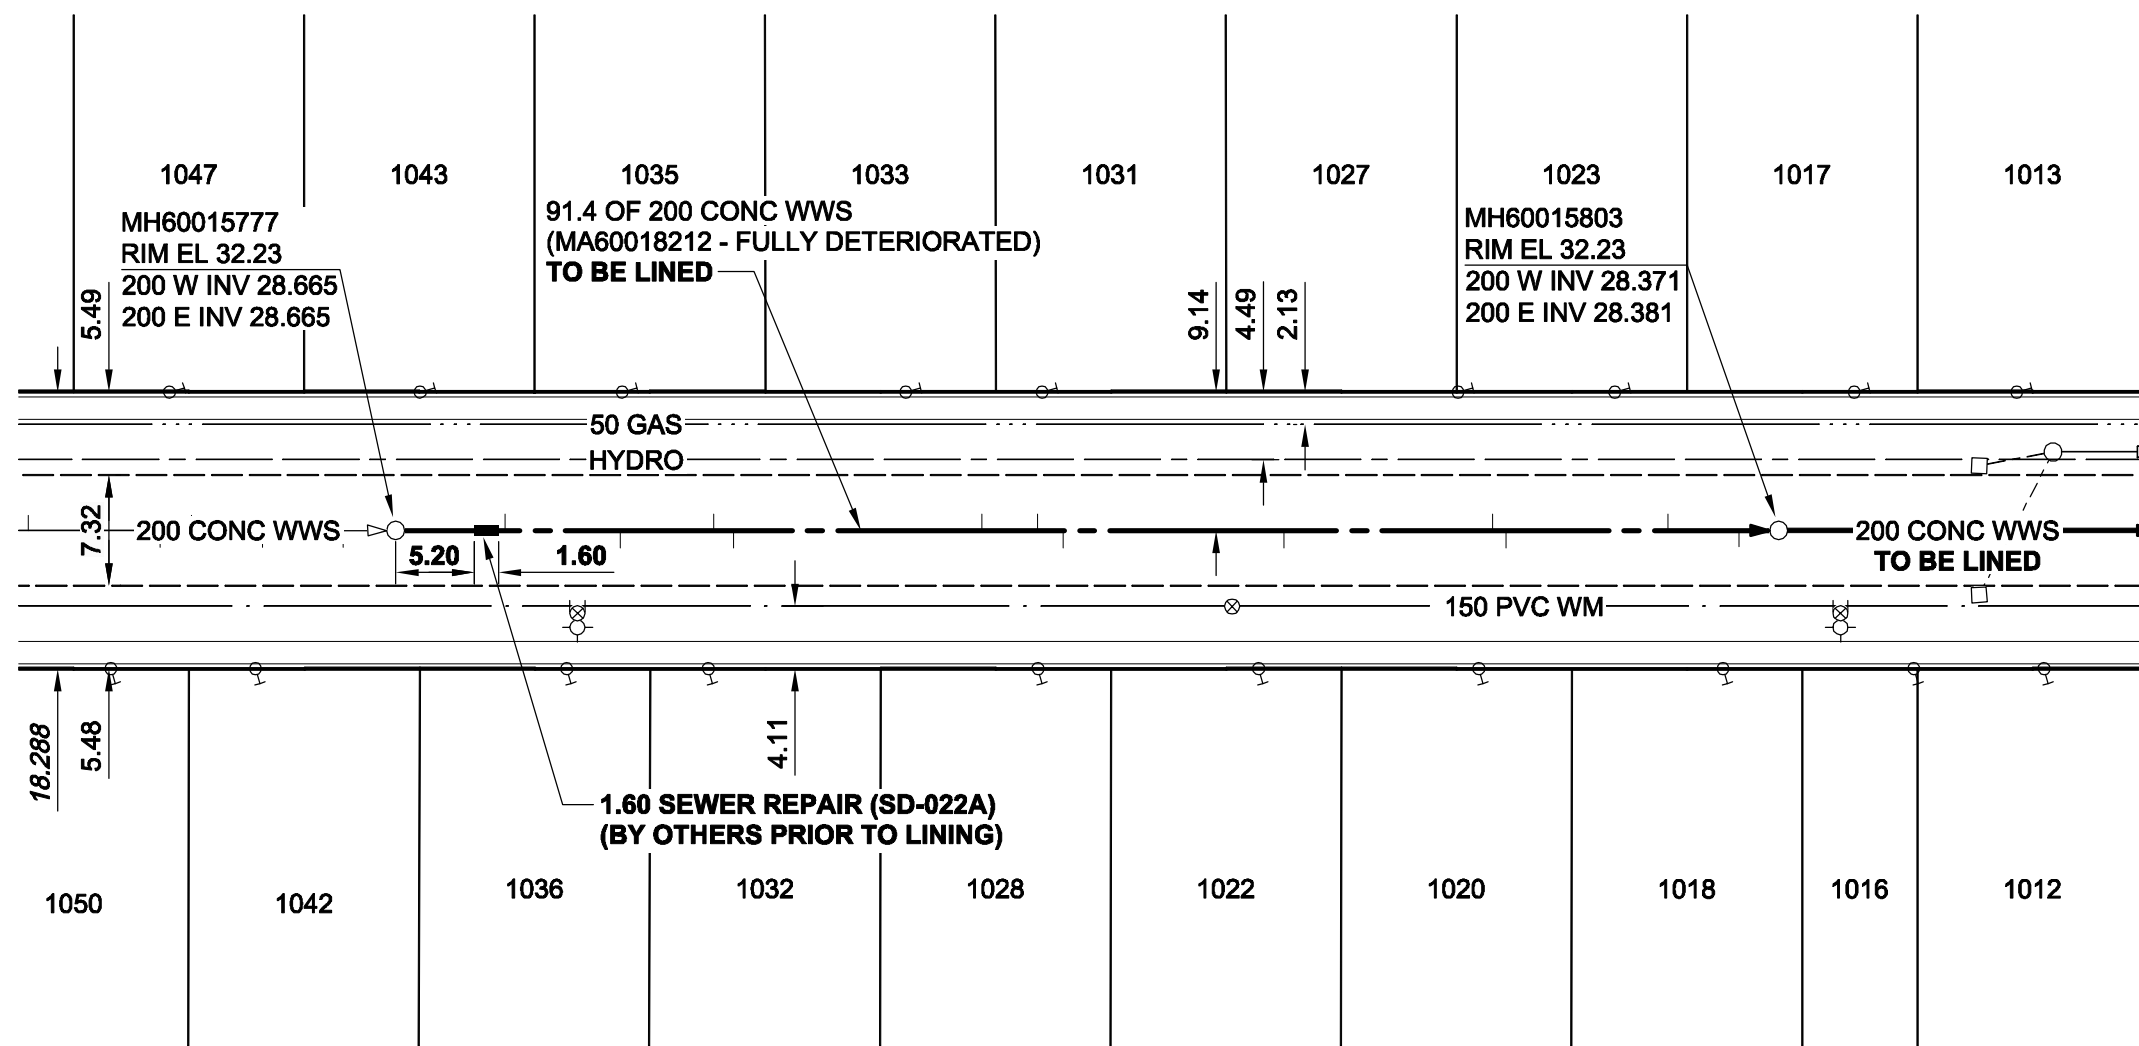

FOR FURTHER INFO  
SEE DWG 8946

**SEWER JUNCTION INFORMATION\***

REF. MH	DIST FROM REF. MH	SIZE	CLOCK AT
MH60015803	2.60	100Ø	10
MH60015803	7.30	100Ø	02
MH60015803	18.00	100Ø	10
MH60015803	18.90	100Ø	02
MH60015803	32.70	100Ø	10
MH60015803	47.30	100Ø	10
MH60015803	49.00	100Ø	02
MH60015803	52.70	100Ø	02
MH60015803	69.10	100Ø	10
MH60015803	70.40	100Ø	03
MH60015803	76.60	100Ø	10
MH60015803	84.20	100Ø	03

\*JUNCTION INFORMATION FROM VIDEO INSPECTION

**WARNING**  
IF POWER EQUIPMENT OR EXPLOSIVES ARE TO BE USED FOR EXCAVATION ON THIS PROJECT, THE CONTRACTOR MUST:  
1) NOTIFY THE GAS COMPANY OF THE PROPOSED LOCATION OF EXCAVATION.  
2) TAKE PRECAUTION TO AVOID DAMAGE TO GAS COMPANY INSTALLATIONS.  
SEE PROVINCIAL REGULATION 140/92 FOR DETAILS

**METRIC**  
WHOLE NUMBERS INDICATE MILLIMETRES  
DECIMALIZED NUMBERS INDICATE METRES

**AECOM**  
Certificate of Authorization  
AECOM Canada Ltd.  
No. 4671 Date: 09/07/21

BID OPPORTUNITY NO. 372-2009

AECOM REVIEW DRAFT CHK WJd

**LOCATION APPROVED UNDERGROUND STRUCTURES**

SUPR. U/G STRUCTURES	DATE

**NOTE:**  
LOCATION OF UNDERGROUND STRUCTURES AS SHOWN ARE BASED ON THE BEST INFORMATION AVAILABLE. BUT NO GUARANTEE IS GIVEN THAT ALL EXISTING UTILITIES ARE SHOWN OR THAT THE GIVEN LOCATIONS ARE EXACT. CONFIRMATION OF EXISTENCE AND EXACT LOCATION OF ALL SERVICES MUST BE OBTAINED FROM THE INDIVIDUAL UTILITIES BEFORE PROCEEDING WITH CONSTRUCTION.

NO.	REVISIONS	YY/MM/DD	BY
0	ISSUED FOR CONSTRUCTION	09/07/21	KMB

<b>AECOM</b>			
DESIGNED BY	ALD	CHECKED BY	PL
DRAWN BY	GDL	APPROVED BY	BRYAN WEBER
HOR. SCALE	1:500	RELEASED FOR CONSTRUCTION	KZ
VERT. SCALE	N/A	DATE	JULY 21/09
DATE	09/07/21	DATE	JULY 21/09

PROFESSIONAL'S SEAL  
ISSUED FOR CONSTRUCTION WAS SEALED BY  
C. C. MACEY AND DATED 09/07/21  
CONSULTANT DRAWING NO.  
D265-244-01\_01-C-1008\_RX.dwg

**THE CITY OF WINNIPEG WATER AND WASTE DEPARTMENT**

**2009 WASTE WATER SEWER RENEWALS BY CIPP LINING CONTRACT 16**

**BOSTON AVENUE**  
65m E OF HUDSON STREET  
TO 75m W OF PEMBINA HIGHWAY

SHEET 8 OF 52  
CITY DRAWING NUMBER  
**8945** REV 0