
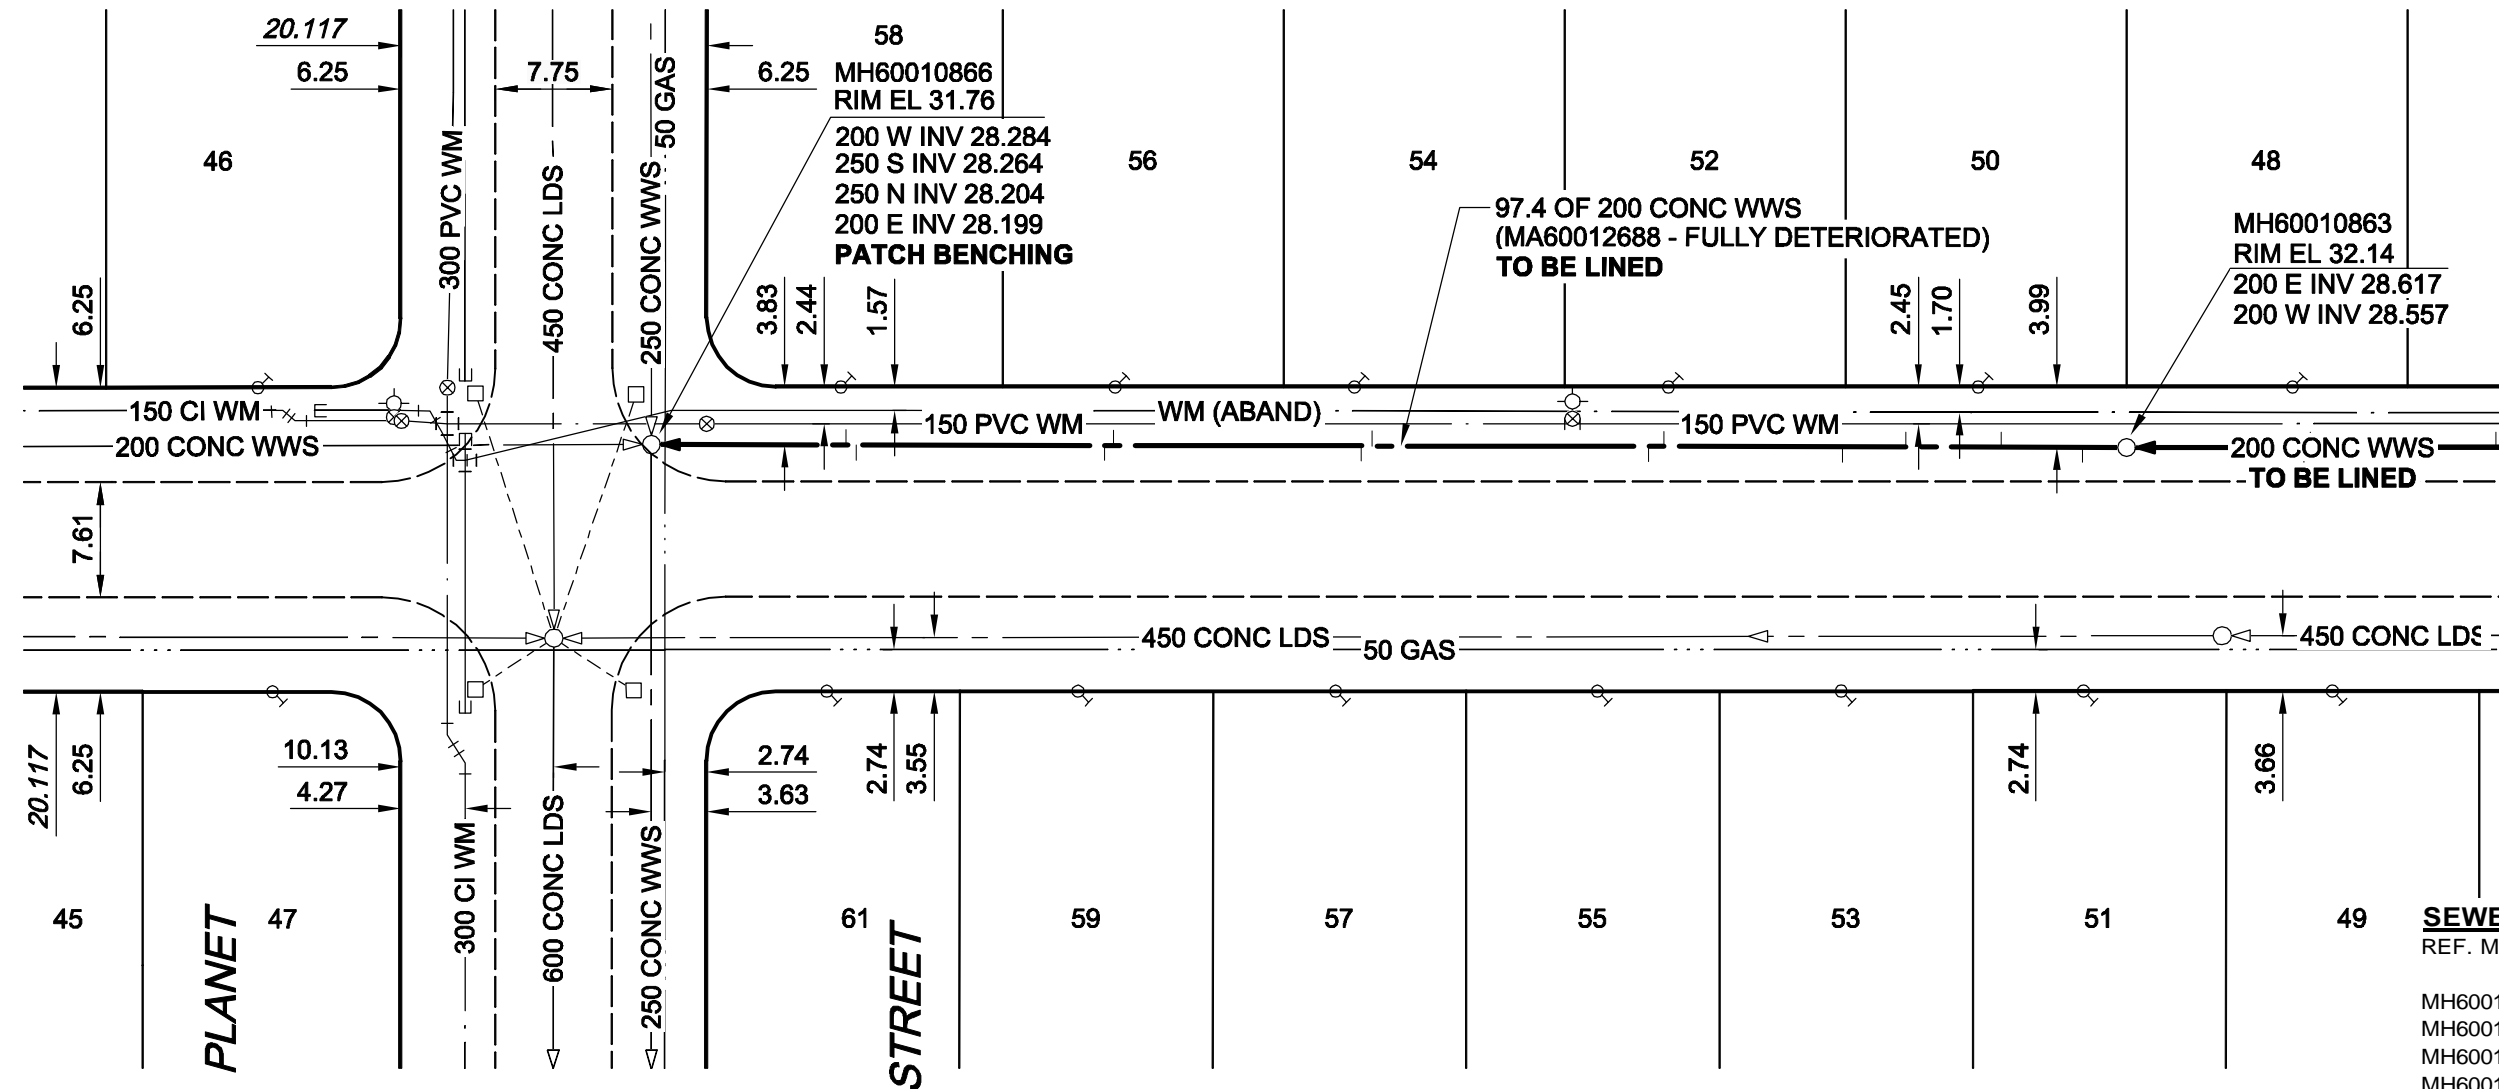


B SIZE 11" x 17" (279mm x 432mm)

PLOT: 7/22/2009 10:43:28 AM

FILE NAME: D265-244-01\_01-C-1023\_RX.dwg Saved By: berarok

# JUPITER BAY (S LEG)

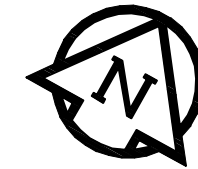

FOR FURTHER INFO  
SEE DWG 8961

SEWER JUNCTION INFORMATION*			
REF. MH	DIST FROM REF. MH	SIZE	CLOCK AT
MH60010863	2.90	100Ø	10
MH60010863	8.30	100Ø	01
MH60010863	14.60	100Ø	02
MH60010863	18.80	100Ø	10
MH60010863	30.60	100Ø	01
MH60010863	31.60	100Ø	11
MH60010863	49.90	100Ø	01
MH60010863	50.60	100Ø	11
MH60010863	67.00	100Ø	02
MH60010863	67.60	100Ø	10
MH60010863	84.00	100Ø	10
MH60010863	84.70	100Ø	02

\*JUNCTION INFORMATION FROM VIDEO INSPECTION

**WARNING**  
IF POWER EQUIPMENT OR EXPLOSIVES ARE TO BE USED FOR EXCAVATION ON THIS PROJECT, THE CONTRACTOR MUST:  
1) NOTIFY THE GAS COMPANY OF THE PROPOSED LOCATION OF EXCAVATION.  
2) TAKE PRECAUTION TO AVOID DAMAGE TO GAS COMPANY INSTALLATIONS.  
SEE PROVINCIAL REGULATION 140/92 FOR DETAILS

**METRIC**  
WHOLE NUMBERS INDICATE MILLIMETRES  
DECIMALIZED NUMBERS INDICATE METRES

**AECOM**  
Certificate of Authorization  
AECOM Canada Ltd.  
No. 4671 Date: 09/07/21

BID OPPORTUNITY NO. 372-2009

AECOM REVIEW DRAFT CHK WJd

**LOCATION APPROVED UNDERGROUND STRUCTURES**

SUPR. U/G STRUCTURES DATE COMMITTEE

**NOTE:**  
LOCATION OF UNDERGROUND STRUCTURES AS SHOWN ARE BASED ON THE BEST INFORMATION AVAILABLE. BUT NO GUARANTEE IS GIVEN THAT ALL EXISTING UTILITIES ARE SHOWN OR THAT THE GIVEN LOCATIONS ARE EXACT. CONFIRMATION OF EXISTENCE AND EXACT LOCATION OF ALL SERVICES MUST BE OBTAINED FROM THE INDIVIDUAL UTILITIES BEFORE PROCEEDING WITH CONSTRUCTION.

BM 65-015 ELEV 232.691m	N. side Somerville Ave., E. of Planet St., Tbt. in E. Conc. foundation of No. 1431 Somerville Ave., 1.0m N. & 0.3m below stucco of S.E. Cor. of house.		
0	ISSUED FOR CONSTRUCTION	09/07/21	KMB
NO.	REVISIONS	YY/MM/DD	BY

<b>AECOM</b>		© 2009 AECOM Canada Ltd. All Rights Reserved. This document is protected by copyright law and may not be used, reproduced or modified in any manner or for any purpose except with the written permission of AECOM Canada Ltd. ("AECOM") or a party to which its copyright has been assigned. AECOM accepts no responsibility, and denies any liability whatsoever, to any party that uses, reproduces, modifies, or relies on this document without AECOM's express written consent.	
DESIGNED BY	ALD	CHECKED BY	PL
DRAWN BY	KMB	APPROVED BY	BRYAN WEBER
HOR. SCALE	1:500	RELEASED FOR CONSTRUCTION	KZ
VERT. SCALE	N/A	DATE	JULY 21/09
DATE	09/07/21	DATE	JULY 21/09

PROFESSIONAL'S SEAL

ISSUED FOR CONSTRUCTION WAS SEALED BY C. C. MACEY AND DATED 09/07/21

CONSULTANT DRAWING NO. D265-244-01\_01-C-1023\_RX.dwg

**THE CITY OF WINNIPEG WATER AND WASTE DEPARTMENT**

**2009 WASTE WATER SEWER RENEWALS BY CIPP LINING CONTRACT 16**

**JUPITER BAY (S LEG) PLANET STREET TO 119m W OF JUPITER BAY (E LEG)**

SHEET 23 OF 52  
CITY DRAWING NUMBER 8960  
REV 0