


B SIZE 11" x 17" (279mm x 432mm)

PLOT: 7/22/2009 11:52:02 AM

FILE NAME: D265-244-01\_01-C-1049\_RX.dwg Saved By: berarok

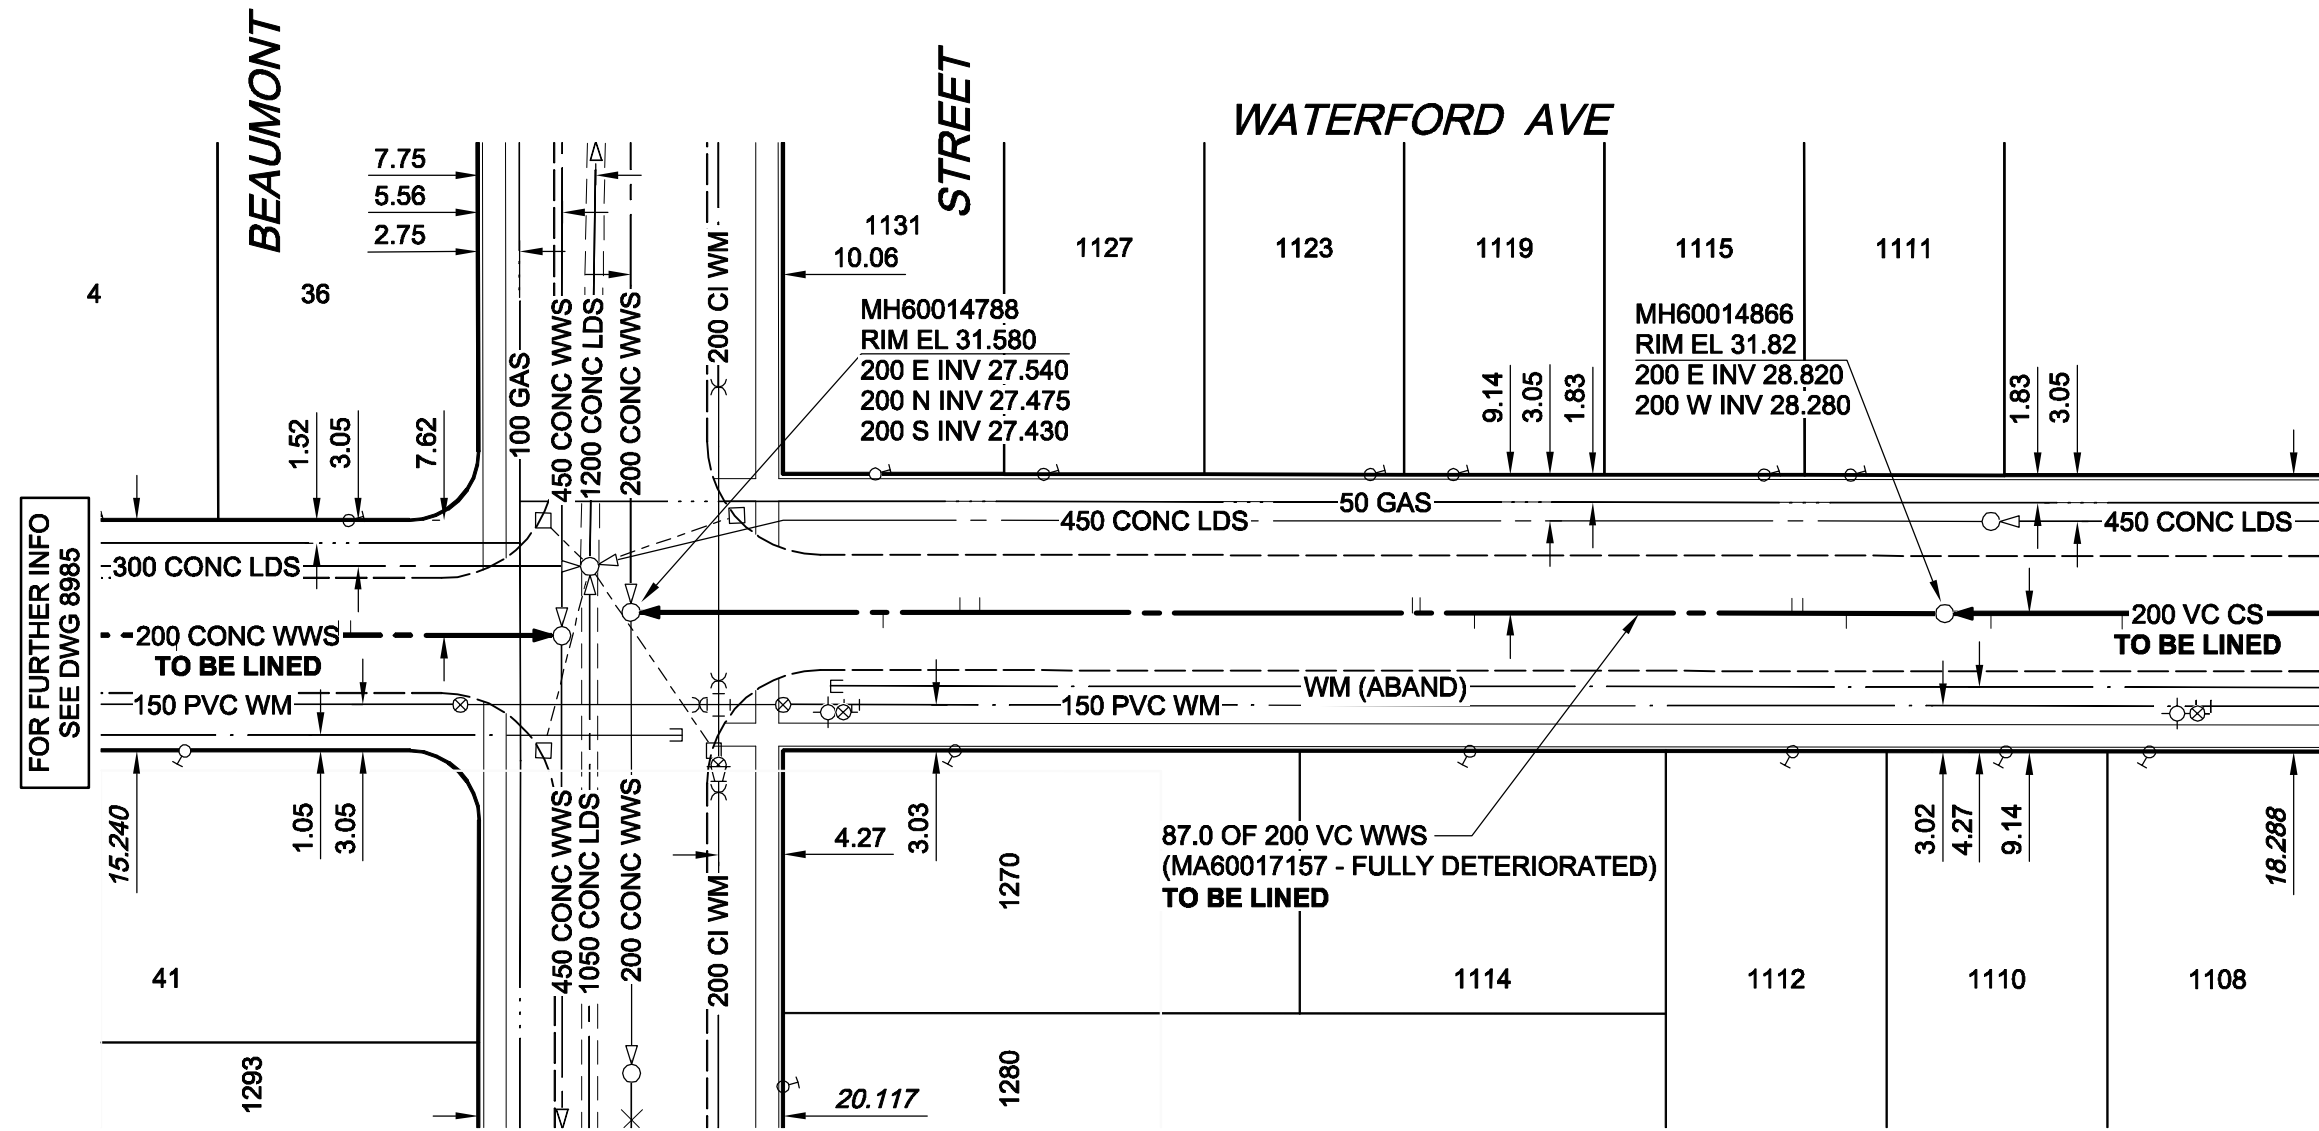

FOR FURTHER INFO SEE DWG 8985

FOR FURTHER INFO SEE DWG 8987

SEWER JUNCTION INFORMATION*			
REF. MH	DIST FROM REF. MH	SIZE	CLOCK AT
MH60014866	6.50	150Ø	10
MH60014866	9.40	150Ø	03
MH60014866	10.10	150Ø	02
MH60014866	31.10	150Ø	09
MH60014866	34.70	150Ø	01
MH60014866	35.20	150Ø	02
MH60014866	63.80	150Ø	02
MH60014866	65.10	150Ø	02
MH60014866	70.20	150Ø	10

\*JUNCTION INFORMATION FROM VIDEO INSPECTION

**WARNING**

IF POWER EQUIPMENT OR EXPLOSIVES ARE TO BE USED FOR EXCAVATION ON THIS PROJECT, THE CONTRACTOR MUST:  
 1) NOTIFY THE GAS COMPANY OF THE PROPOSED LOCATION OF EXCAVATION.  
 2) TAKE PRECAUTION TO AVOID DAMAGE TO GAS COMPANY INSTALLATIONS.  
 SEE PROVINCIAL REGULATION 140/92 FOR DETAILS

**METRIC**  
 WHOLE NUMBERS INDICATE MILLIMETRES  
 DECIMALIZED NUMBERS INDICATE METRES

**AECOM**  
 Certificate of Authorization  
 AECOM Canada Ltd.  
 No. 4671 Date: 09/07/21

BID OPPORTUNITY NO. 372-2009

**LOCATION APPROVED UNDERGROUND STRUCTURES**

SUPR. U/G STRUCTURES	DATE COMMITTEE

**NOTE:**  
 LOCATION OF UNDERGROUND STRUCTURES AS SHOWN ARE BASED ON THE BEST INFORMATION AVAILABLE. BUT NO GUARANTEE IS GIVEN THAT ALL EXISTING UTILITIES ARE SHOWN OR THAT THE GIVEN LOCATIONS ARE EXACT. CONFIRMATION OF EXISTENCE AND EXACT LOCATION OF ALL SERVICES MUST BE OBTAINED FROM THE INDIVIDUAL UTILITIES BEFORE PROCEEDING WITH CONSTRUCTION.

NO.	REVISIONS	YY/MM/DD	BY
0	ISSUED FOR CONSTRUCTION	09/07/21	KMB

DESIGNED BY		CHECKED BY	
ALD		PL	
DRAWN BY		APPROVED BY	
KMB		BRYAN WEBER	
HOR. SCALE		RELEASED FOR CONSTRUCTION	
1:500		KZ	
VERT. SCALE		DATE	
N/A		JULY 21/09	

PROFESSIONAL'S SEAL  
 ISSUED FOR CONSTRUCTION WAS SEALED BY  
 C. C. MACEY AND DATED 09/07/21  
 CONSULTANT DRAWING NO.  
 D265-244-01\_01-C-1049\_RX.dwg

**THE CITY OF WINNIPEG WATER AND WASTE DEPARTMENT**

**2009 WASTE WATER SEWER RENEWALS BY CIPP LINING CONTRACT 16**

WATERFORD AVENUE  
 BEAUMONT STREET  
 TO 76m W OF DANIEL STREET

SHEET 49 OF 52	REV 0
CITY DRAWING NUMBER	8986