



B SIZE 11" x 17" (279mm x 432mm)

PLOT: 7/22/2009 11:58:47 AM

FILE NAME: D265-244-01\_01-C-1052\_RX.dwg Saved By: berarok

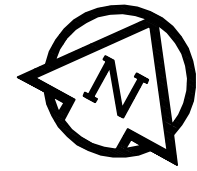

# DUMAS AVENUE

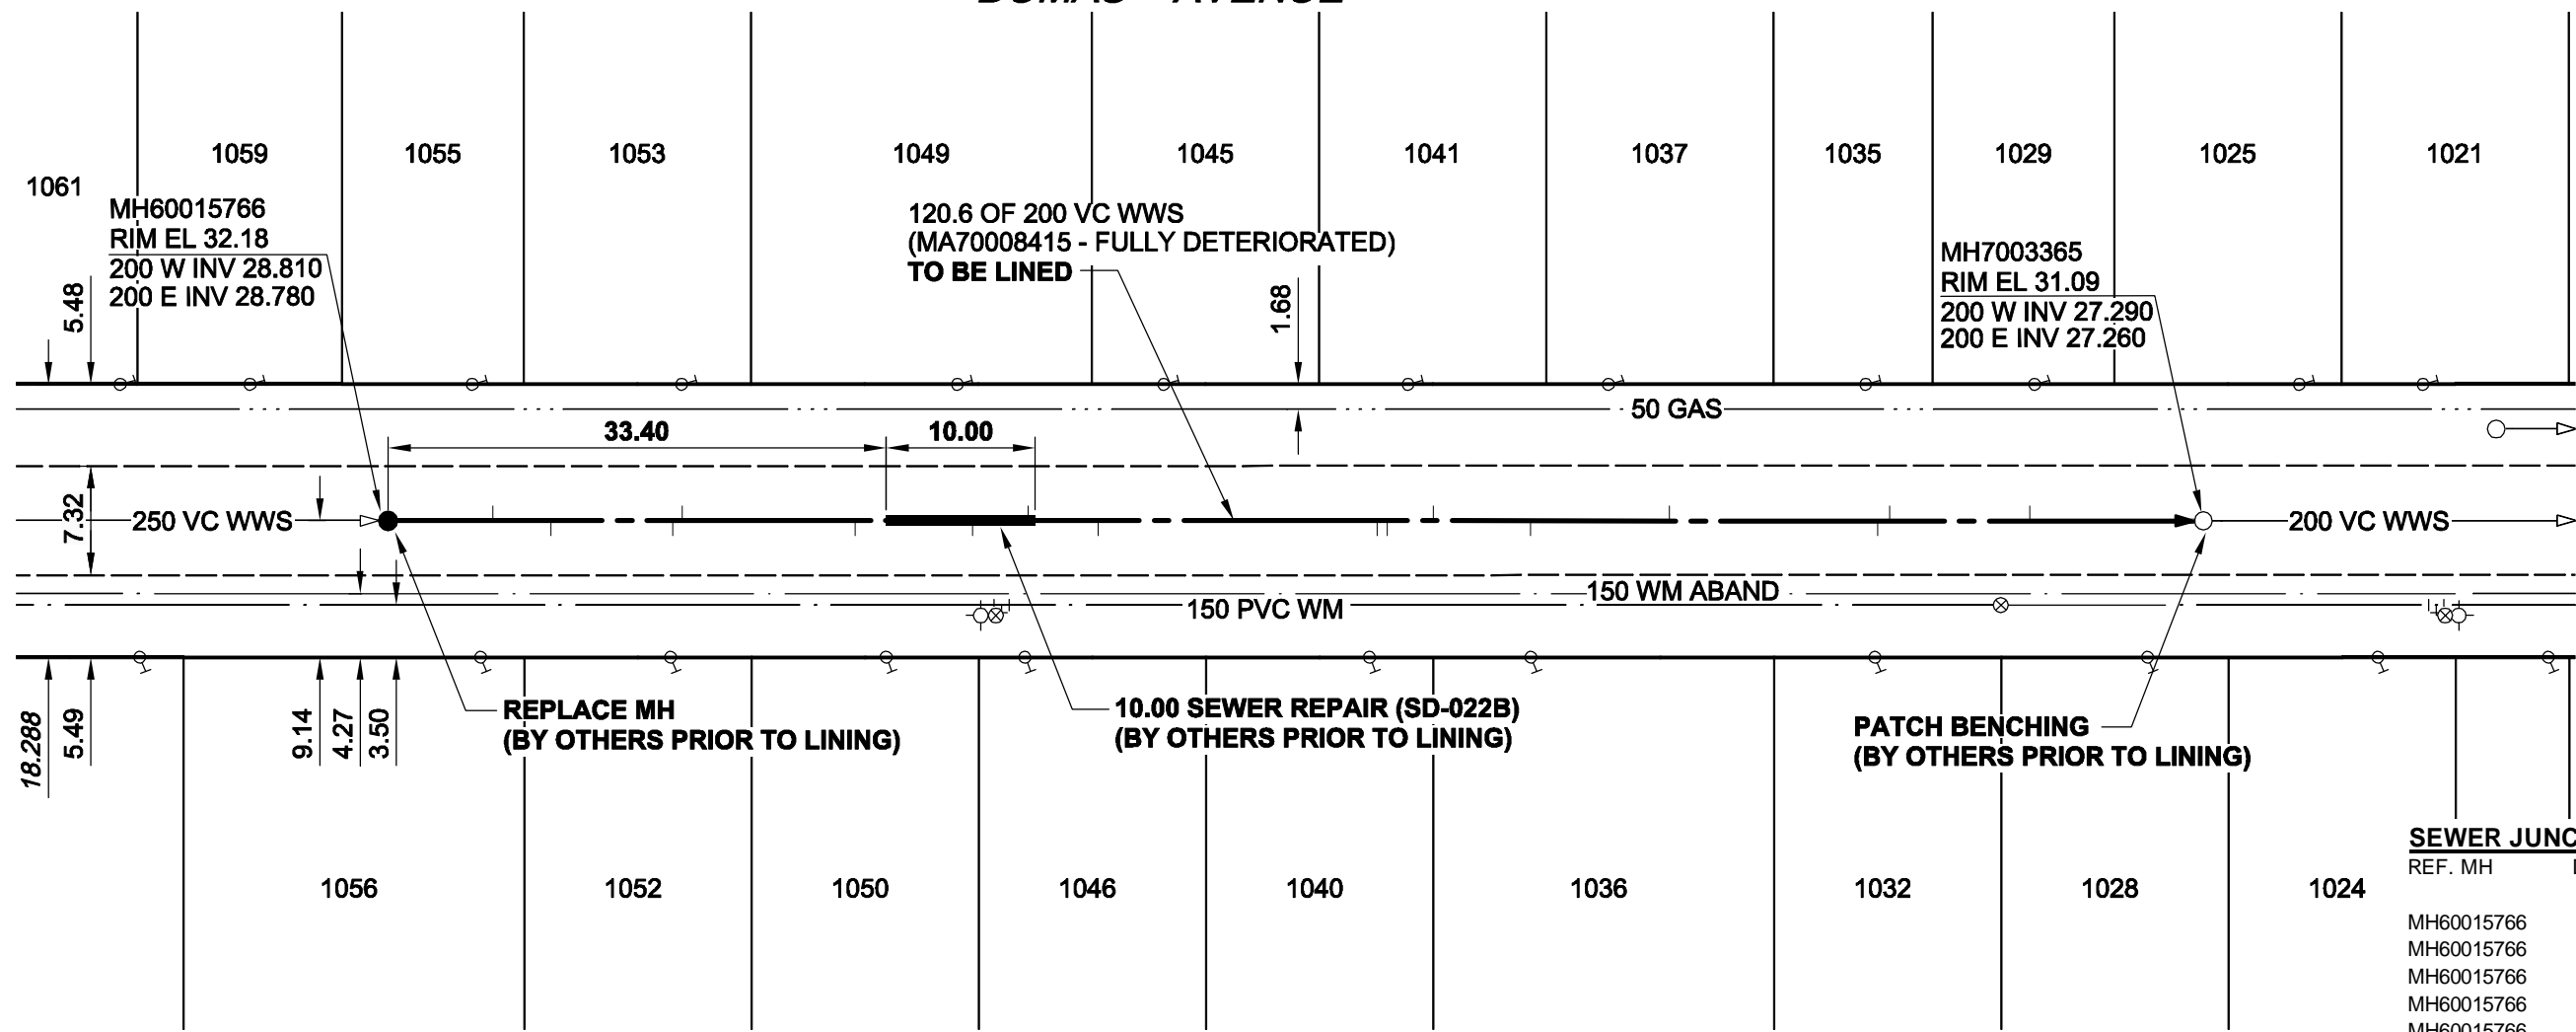

SEWER JUNCTION INFORMATION*			
REF. MH	DIST FROM REF. MH	SIZE	CLOCK AT
MH60015766	7.00	1000	10
MH60015766	10.90	1000	02
MH60015766	19.10	1000	01
MH60015766	19.70	1000	10
MH60015766	31.30	1000	02
MH60015766	39.20	1000	03
MH60015766	42.90	1000	10
MH60015766	47.60	1000	02
MH60015766	55.40	1000	10
MH60015766	67.00	1000	01
MH60015766	70.10	1000	10
MH60015766	76.60	1000	01
MH60015766	85.90	1000	10
MH60015766	99.90	1000	02
MH60015766	100.70	1000	10
MH60015766	110.10	1000	10

\*JUNCTION INFORMATION FROM VIDEO INSPECTION

### WARNING

IF POWER EQUIPMENT OR EXPLOSIVES ARE TO BE USED FOR EXCAVATION ON THIS PROJECT, THE CONTRACTOR MUST:

- 1) NOTIFY THE GAS COMPANY OF THE PROPOSED LOCATION OF EXCAVATION.
- 2) TAKE PRECAUTION TO AVOID DAMAGE TO GAS COMPANY INSTALLATIONS.

SEE PROVINCIAL REGULATION 140/92 FOR DETAILS

**METRIC**  
WHOLE NUMBERS INDICATE MILLIMETRES  
DECIMALIZED NUMBERS INDICATE METRES



Certificate of Authorization  
AECOM Canada Ltd.  
No. 4671 Date: 09/07/21

BID OPPORTUNITY NO. 372-2009

AECOM REVIEW DRFT CHK WJd

**LOCATION APPROVED UNDERGROUND STRUCTURES**

SUPR. U/G STRUCTURES	DATE COMMITTEE

**NOTE:**  
LOCATION OF UNDERGROUND STRUCTURES AS SHOWN ARE BASED ON THE BEST INFORMATION AVAILABLE. BUT NO GUARANTEE IS GIVEN THAT ALL EXISTING UTILITIES ARE SHOWN OR THAT THE GIVEN LOCATIONS ARE EXACT. CONFIRMATION OF EXISTENCE AND EXACT LOCATION OF ALL SERVICES MUST BE OBTAINED FROM THE INDIVIDUAL UTILITIES BEFORE PROCEEDING WITH CONSTRUCTION.

NO.	REVISIONS	YY/MM/DD	BY
0	ISSUED FOR CONSTRUCTION	09/07/21	KMB

**AECOM**

© 2009 AECOM Canada Ltd. All Rights Reserved. This document is protected by copyright law and may not be used, reproduced or modified in any manner or for any purpose except with the written permission of AECOM Canada Ltd. ("AECOM") or a party to which its copyright has been assigned. AECOM accepts no responsibility, and denies any liability whatsoever, to any party that uses, reproduces, modifies, or relies on this document without AECOM's express written consent.

DESIGNED BY	ALD	CHECKED BY	PL
DRAWN BY	KMB	APPROVED BY	BRYAN WEBER
HOR. SCALE	1:500	RELEASED FOR CONSTRUCTION	KZ
VERT. SCALE	N/A		
DATE	09/07/21	DATE	JULY 21/09

PROFESSIONAL'S SEAL

ISSUED FOR CONSTRUCTION WAS SEALED BY  
C. C. MACEY AND DATED 09/07/21

CONSULTANT DRAWING NO.  
D265-244-01\_01-C-1052\_RX.dwg



**THE CITY OF WINNIPEG WATER AND WASTE DEPARTMENT**

**2009 WASTE WATER SEWER RENEWALS BY CIPP LINING CONTRACT 16**

**DUMAS AVENUE**  
45m E OF HUDSON STREET TO 110m W OF PEMBINA HIGHWAY

SHEET	52	OF	52
CITY DRAWING NUMBER	8996		
REV	0		