


B SIZE 11" x 17" (279mm x 432mm)

PLOT: 7/30/2009 4:07:13 PM


FILE NAME: D265-244-02_01-C-1024_RX.dwg Saved By: berarok

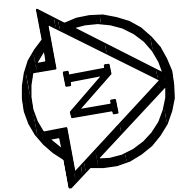

SEWER JUNCTION INFORMATION*

| REF. MH | DIST FROM REF. MH | SIZE | CLOCK AT |
|------------|-------------------|------|----------|
| MH60015835 | 25.70 | 1500 | 02 |
| MH60015835 | 52.20 | 1500 | 02 |
| MH60015835 | 58.10 | 1500 | 02 |
| MH60015835 | 78.20 | 1500 | 02 |

*JUNCTION INFORMATION FROM VIDEO INSPECTION

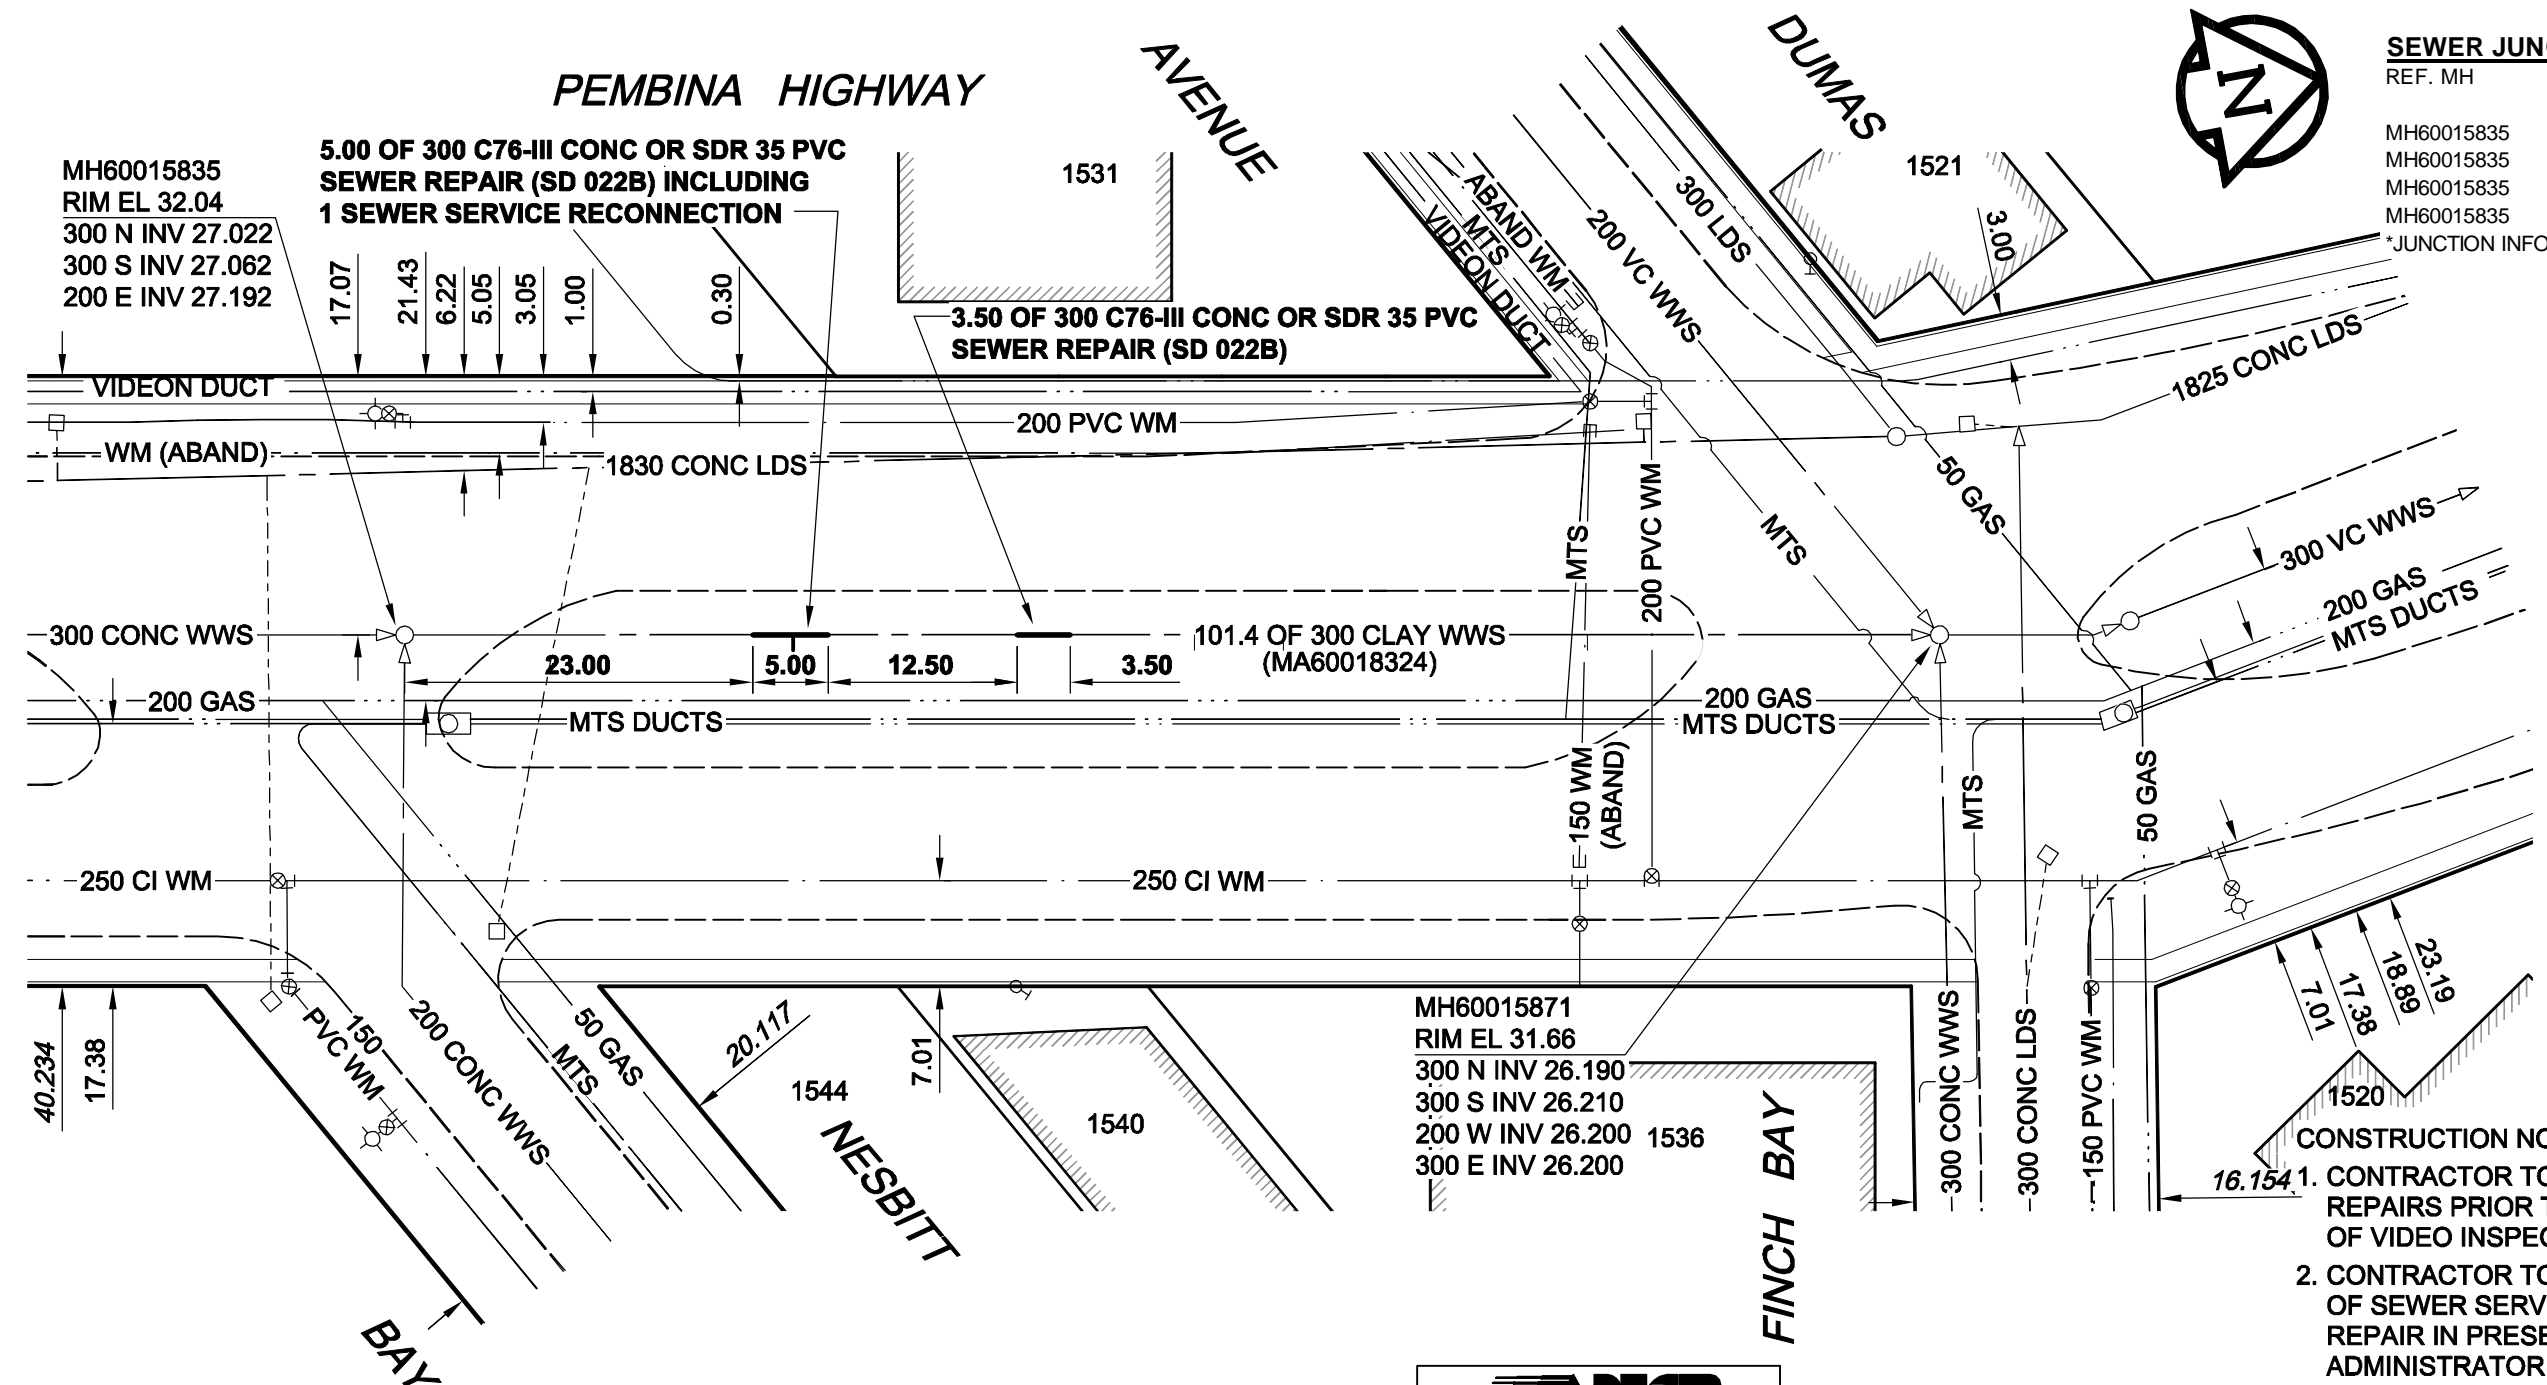

- CONSTRUCTION NOTES:**
1. CONTRACTOR TO VERIFY LIMITS OF SEWER REPAIRS PRIOR TO EXCAVATION BY MEANS OF VIDEO INSPECTION.
 2. CONTRACTOR TO PROVIDE VIDEO INSPECTION OF SEWER SERVICES WITHIN LIMITS OF REPAIR IN PRESENCE OF CONTRACT ADMINISTRATOR TO DETERMINE IF SERVICE RENEWAL IS REQUIRED.
 3. ALL BACKFILL TO BE CLASS 5 BACKFILL UNDER BOULEVARDS AND CLASS 3 UNDER OR WITHIN 1.0m OF PAVEMENTS AND SIDEWALKS.

WARNING

IF POWER EQUIPMENT OR EXPLOSIVES ARE TO BE USED FOR EXCAVATION ON THIS PROJECT, THE CONTRACTOR MUST:

- 1) NOTIFY THE GAS COMPANY OF THE PROPOSED LOCATION OF EXCAVATION.
- 2) TAKE PRECAUTION TO AVOID DAMAGE TO GAS COMPANY INSTALLATIONS.

SEE PROVINCIAL REGULATION 140/92 FOR DETAILS

METRIC
WHOLE NUMBERS INDICATE MILLIMETRES
DECIMALIZED NUMBERS INDICATE METRES

AECOM
Certificate of Authorization
AECOM Canada Ltd.
No. 4671 Date: 09/07/29

BID OPPORTUNITY NO. 374-2009

LOCATION APPROVED UNDERGROUND STRUCTURES

| SUPR. U/G STRUCTURES | DATE |
|----------------------|------|
| COMMITTEE | |

NOTE:
LOCATION OF UNDERGROUND STRUCTURES AS SHOWN ARE BASED ON THE BEST INFORMATION AVAILABLE. BUT NO GUARANTEE IS GIVEN THAT ALL EXISTING UTILITIES ARE SHOWN OR THAT THE GIVEN LOCATIONS ARE EXACT. CONFIRMATION OF EXISTENCE AND EXACT LOCATION OF ALL SERVICES MUST BE OBTAINED FROM THE INDIVIDUAL UTILITIES BEFORE PROCEEDING WITH CONSTRUCTION.

| NO. | ISSUED FOR CONSTRUCTION | YY/MM/DD | BY |
|-----|-------------------------|----------|-----|
| 0 | ISSUED FOR CONSTRUCTION | 09/07/24 | KMB |
| | REVISIONS | YY/MM/DD | BY |

AECOM

© 2009 AECOM Canada Ltd. All Rights Reserved. This document is protected by copyright law and may not be used, reproduced or modified in any manner or for any purpose except with the written permission of AECOM Canada Ltd. ("AECOM") or a party to which its copyright has been assigned. AECOM accepts no responsibility, and denies any liability whatsoever, to any party that uses, reproduces, modifies, or relies on this document without AECOM's express written consent.

| | | | |
|-------------|----------|---------------------------|------------|
| DESIGNED BY | PL | CHECKED BY | ALD |
| DRAWN BY | GDL | APPROVED BY | KWF |
| HOR. SCALE | 1:500 | RELEASED FOR CONSTRUCTION | KZ |
| VERT. SCALE | N/A | | |
| DATE | 09/07/29 | DATE | July 30/09 |

PROFESSIONAL'S SEAL

ISSUED FOR CONSTRUCTION WAS SEALED BY K. W. FITCHETT AND DATED JULY 29/09

CONSULTANT DRAWING NO. D265-244-02_01-C-1024_RX.dwg

THE CITY OF WINNIPEG WATER AND WASTE DEPARTMENT

2009 WASTE WATER SEWER RENEWALS BY REPAIRS AND REPLACEMENTS CONTRACT 18

PEMBINA HIGHWAY NESBITT BAY TO DUMAS AVENUE

| | | | |
|---------------------|------|----|----|
| SHEET | 24 | OF | 35 |
| CITY DRAWING NUMBER | 8894 | | |
| REV | 0 | | |