



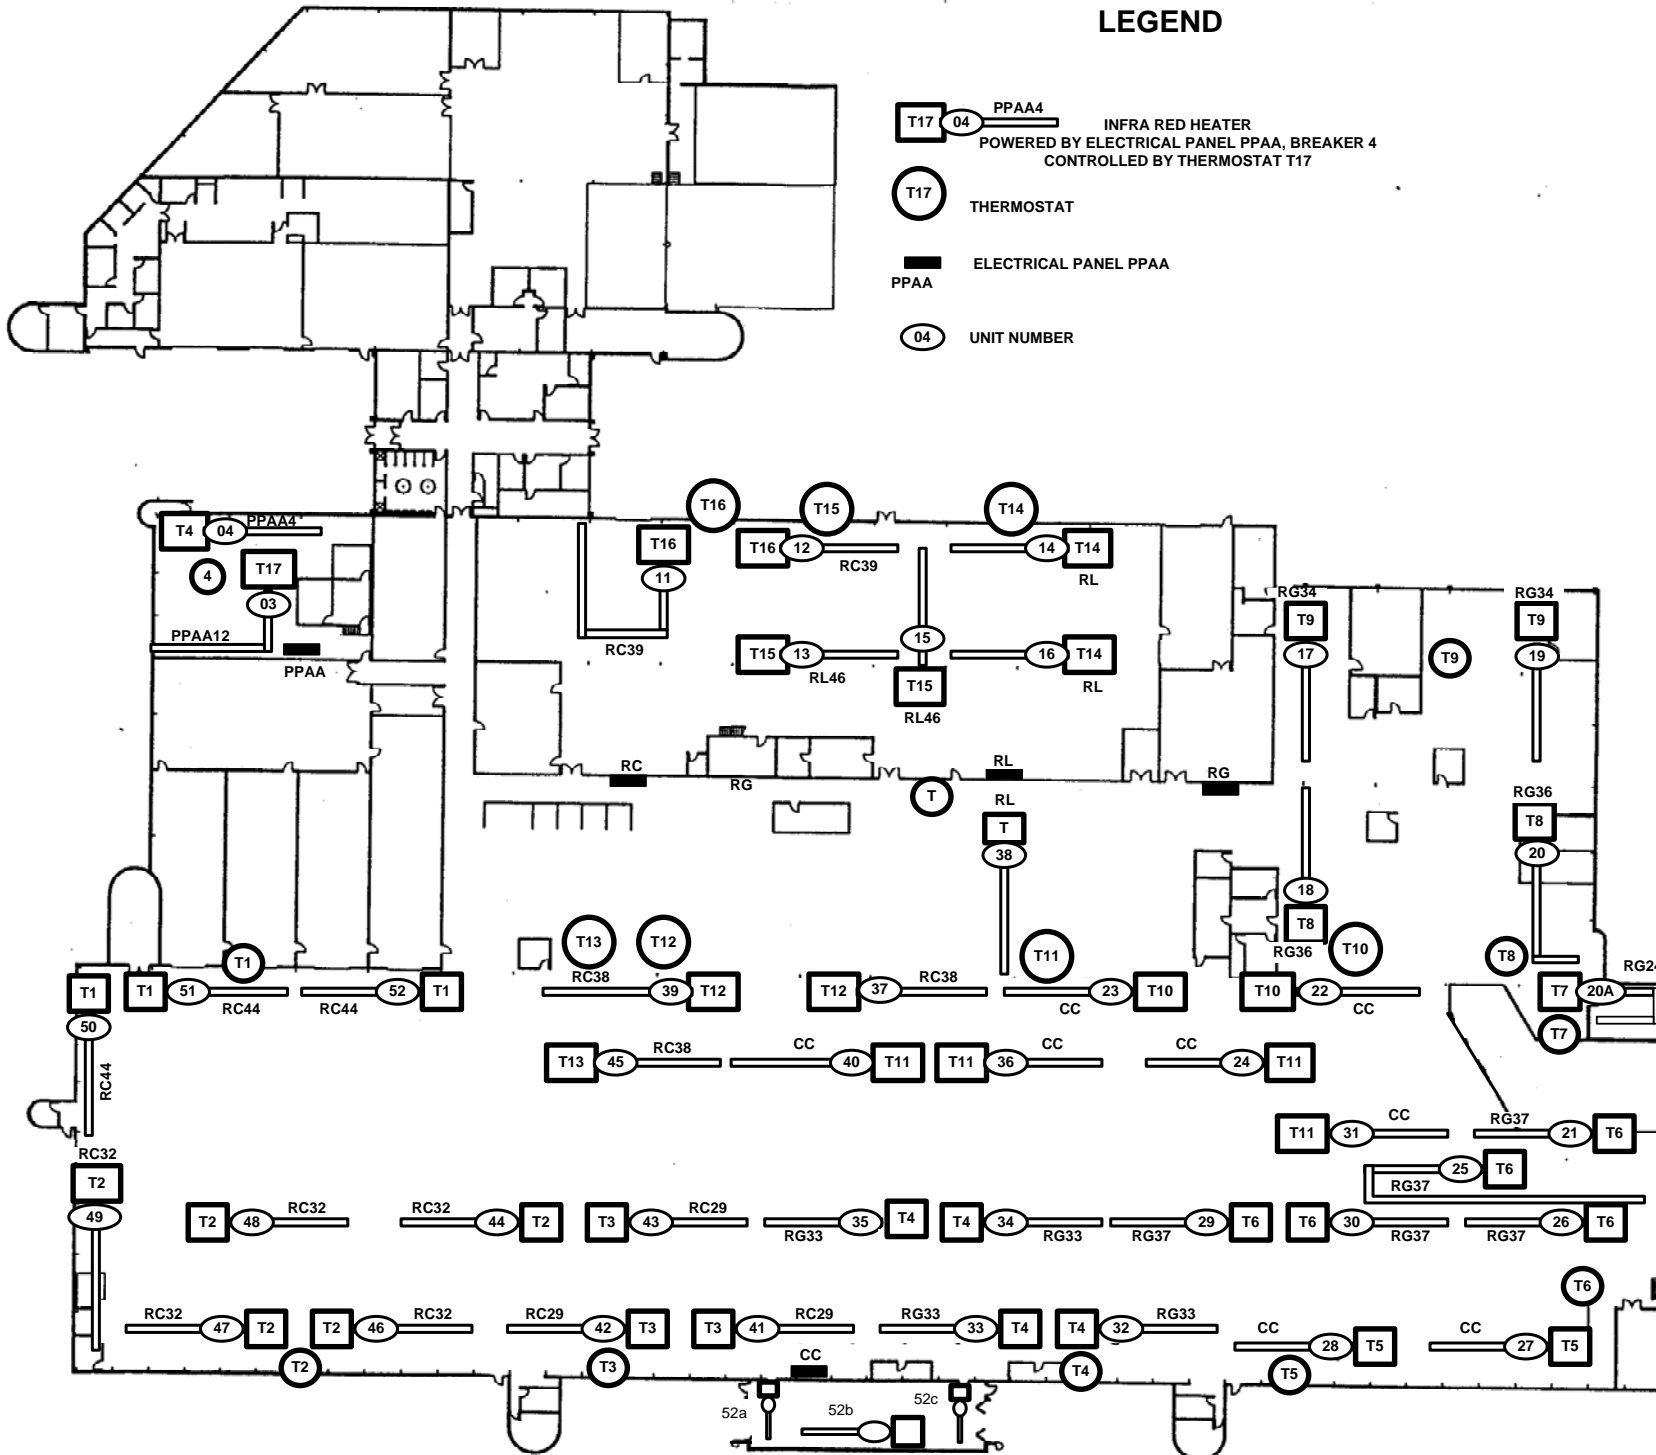


LEGEND

-  INFRA RED HEATER
POWERED BY ELECTRICAL PANEL PPAA, BREAKER 4
CONTROLLED BY THERMOSTAT T17
-  THERMOSTAT
-  ELECTRICAL PANEL PPAA
-  UNIT NUMBER

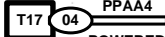

WINNIPEG TRANSIT DEPARTMENT		
421 Osborne Street Winnipeg MB R3L 2A2 Tel: 986-3821 / 479-5430 avecherya@winnipeg.ca		
PROJECT INSPECTION AND REPAIR OF HVAC EQUIPMENT AT WINNIPEG TRANSIT DEPARTMENT		
SHEET TITLE LOCATION OF INFRA RED HEATERS AT FORT ROUGE GARAGE ON TRACK G		
DRAWN BY AV	CHECKED BY AV	APPR. BY
eFILE 396-2009 <u>DRAWING A-2-RO</u>	PROJECT No 396-2009	
DATE 2009. 06.22	SCALE NTS	
SHEET No A-2		