





# CITY OF WINNIPEG




## TRANSIT DEPARTMENT

# ON STREET TRANSIT PRIORITY IMPROVEMENTS - PHASE 3 OVERHEAD SIGN SUPPORT STRUCTURES

BID OPPORTUNITY # 400-2009

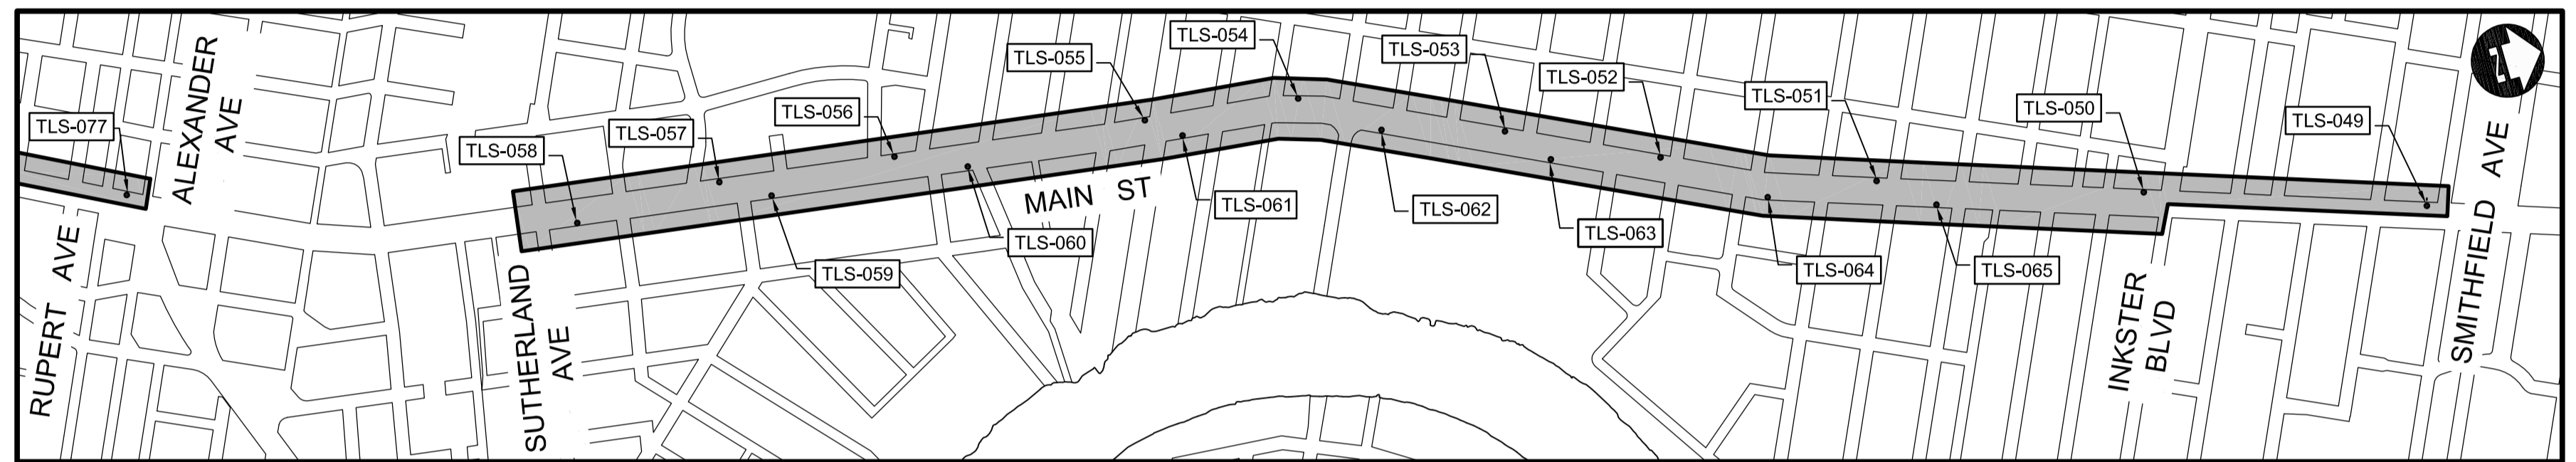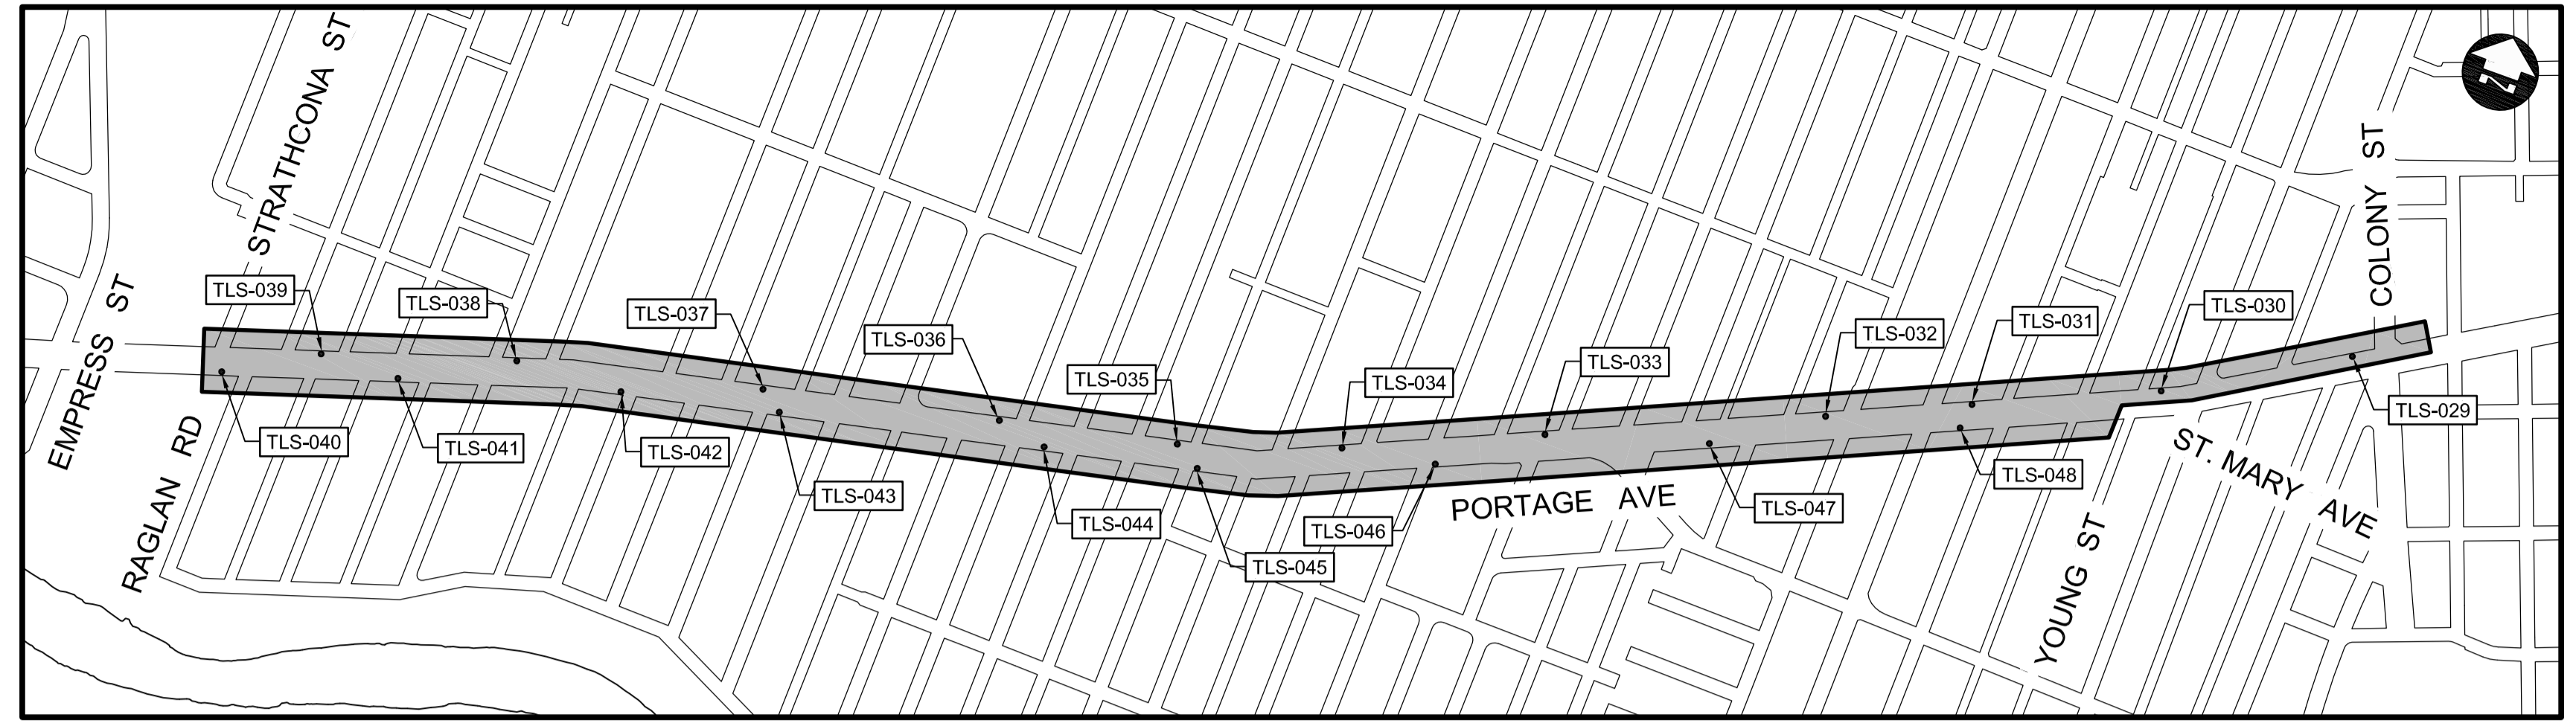

LIMIT OF TRANSIT LANE DESIGNATION

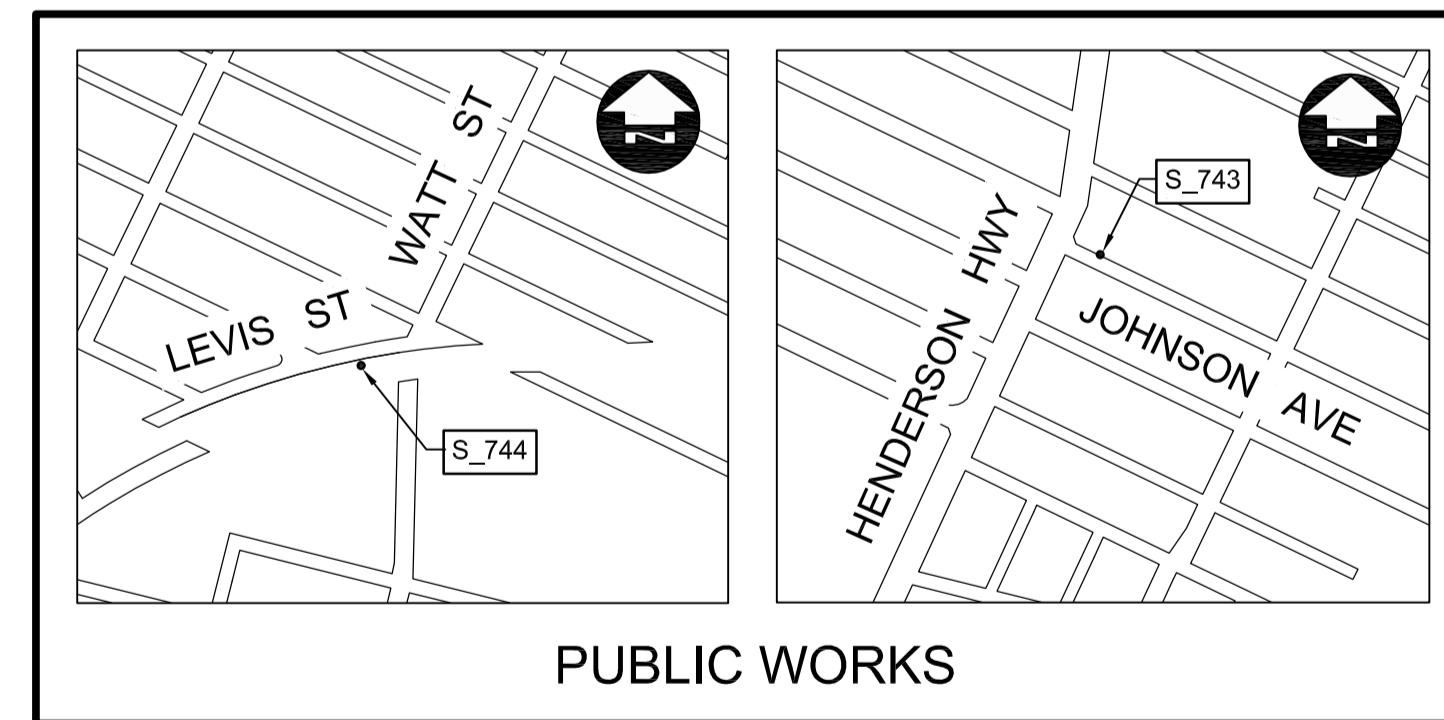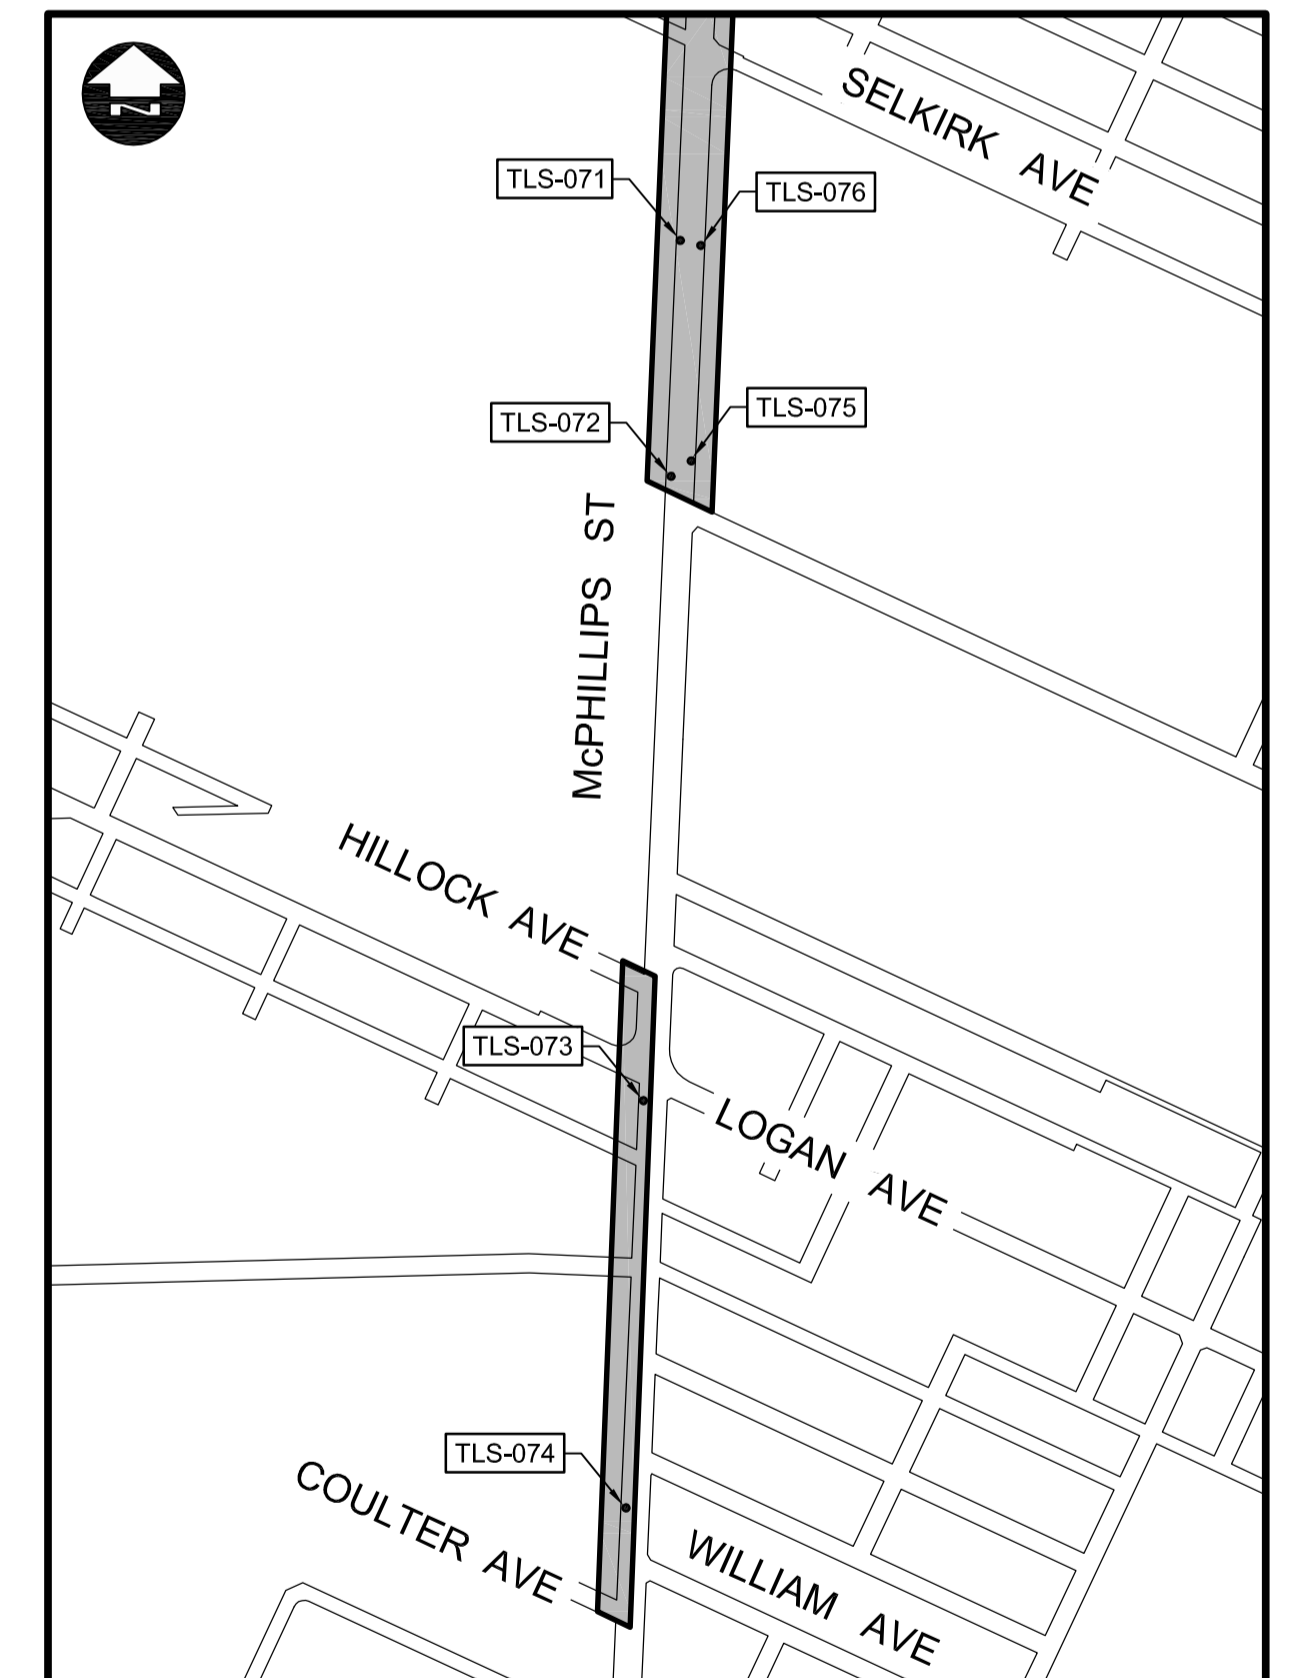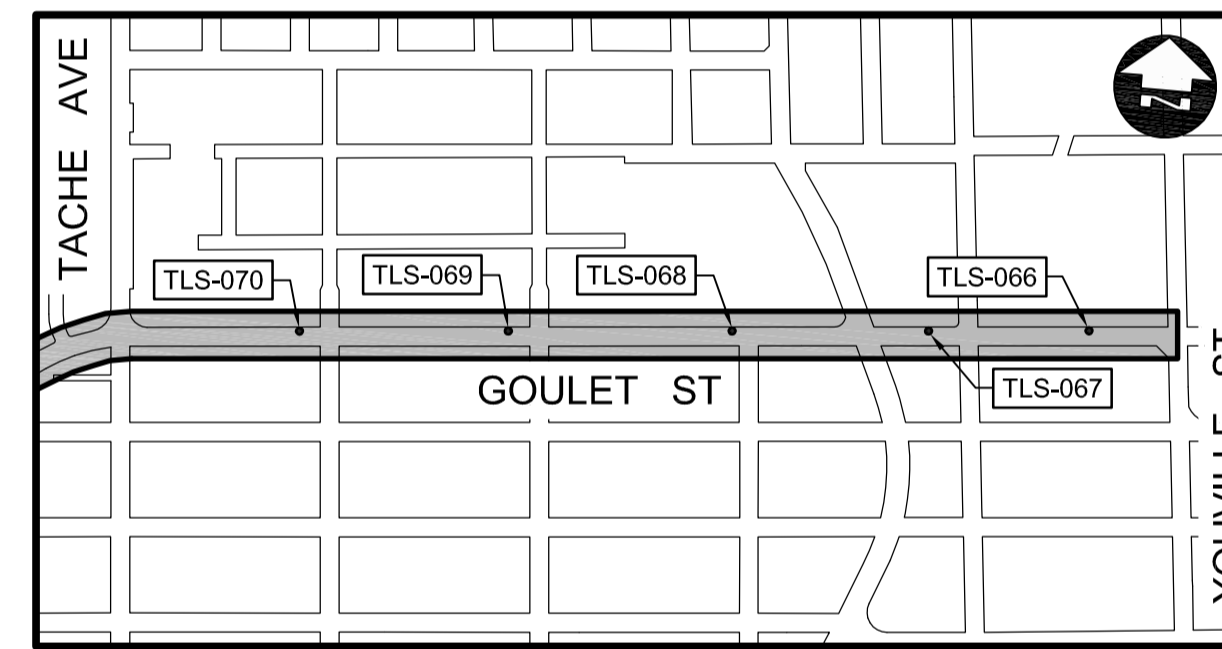

### LOCATION PLANS

**PRELIMINARY ONLY  
NOT FOR CONSTRUCTION**

#### DRAWING LIST

SHEET NO.	TITLE	SHEET NO.	TITLE
01	COVER SHEET	13	MAIN STREET (5 OF 5)
02	2009 PROGRAM PROPOSED WORKS (1 OF 2)	14	GOULET STREET (1 OF 2)
03	2009 PROGRAM PROPOSED WORKS (2 OF 2)	15	GOULET STREET (2 OF 2)
04	PORTAGE AVENUE (1 OF 5)	16	McPHILLIPS STREET (1 OF 2)
05	PORTAGE AVENUE (2 OF 5)	17	McPHILLIPS STREET (2 OF 2)
06	PORTAGE AVENUE (3 OF 5)	18	STRUCTURAL DETAILS (1 OF 2)
07	PORTAGE AVENUE (4 OF 5)	19	STRUCTURAL DETAILS (2 OF 2)
08	PORTAGE AVENUE (5 OF 5)	20	OHSS NO. S_743 (1 OF 2)
09	MAIN STREET (1 OF 5)	21	OHSS NO. S_743 (2 OF 2)
10	MAIN STREET (2 OF 5)	22	OHSS NO. S_744 (1 OF 2)
11	MAIN STREET (3 OF 5)	23	OHSS NO. S_744 (2 OF 2)
12	MAIN STREET (4 OF 5)		



RELEASED FOR CONSTRUCTION

DATE

SET NO. \_\_\_\_\_