




TLS-037

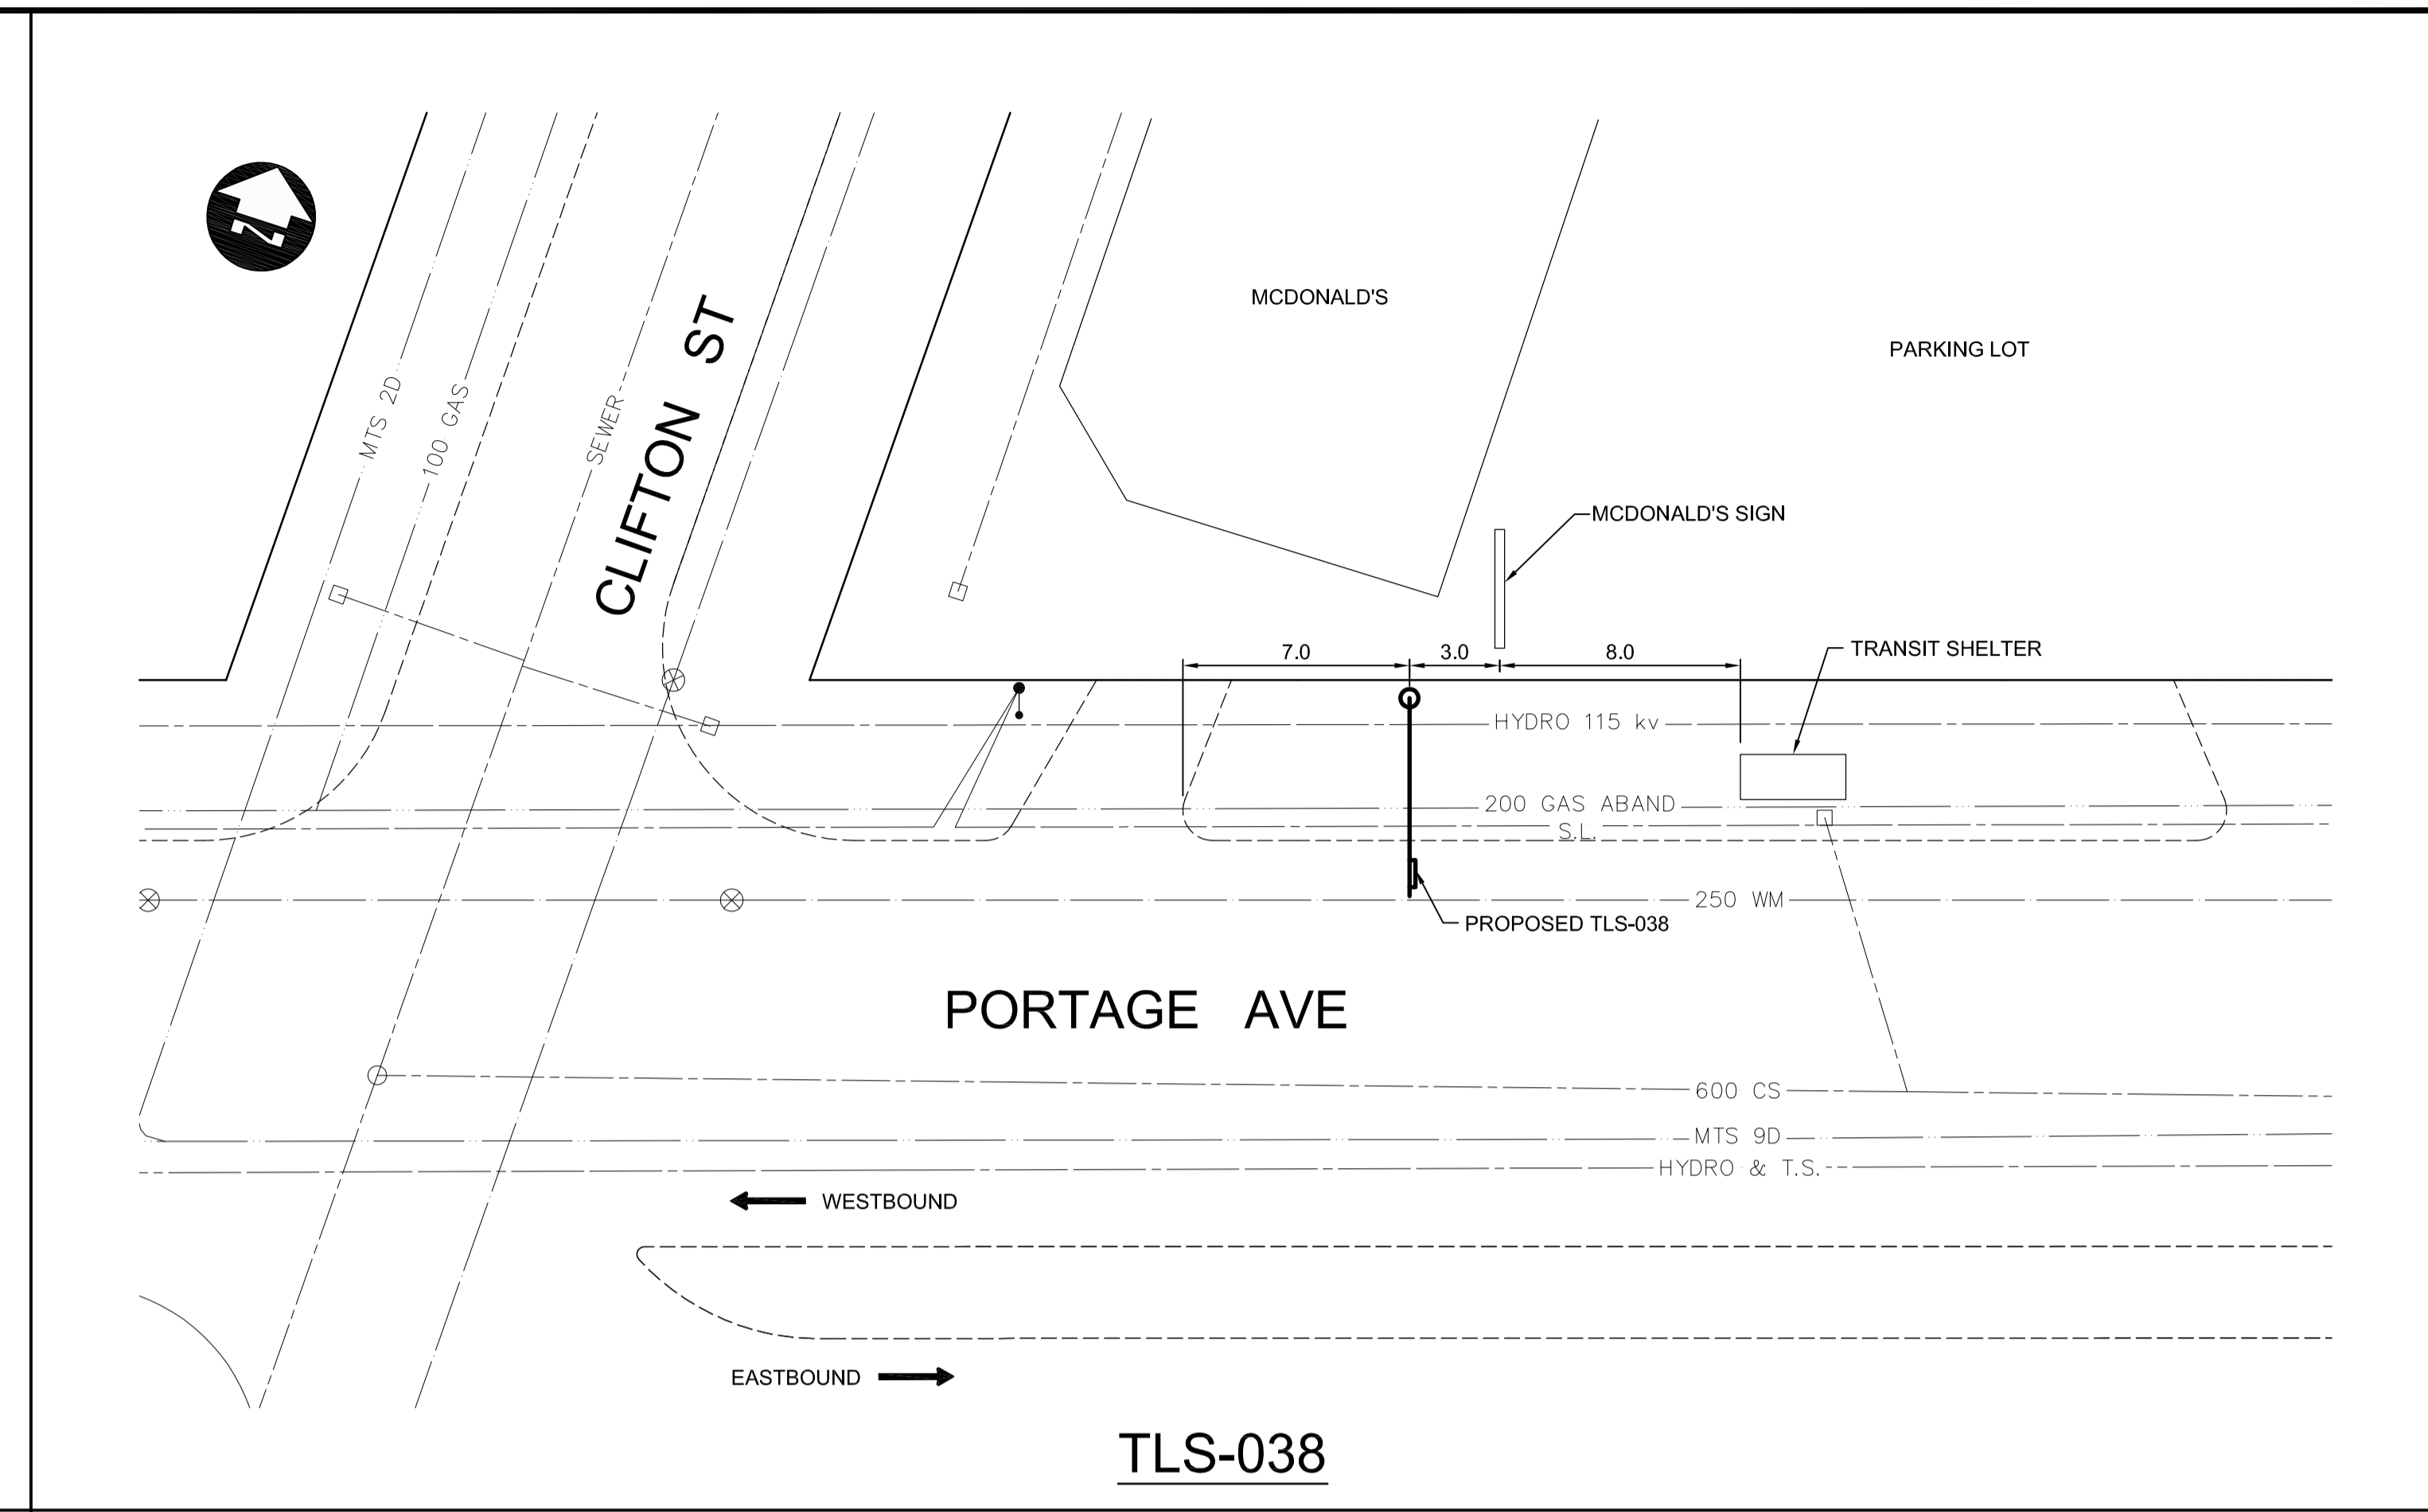

TLS-038

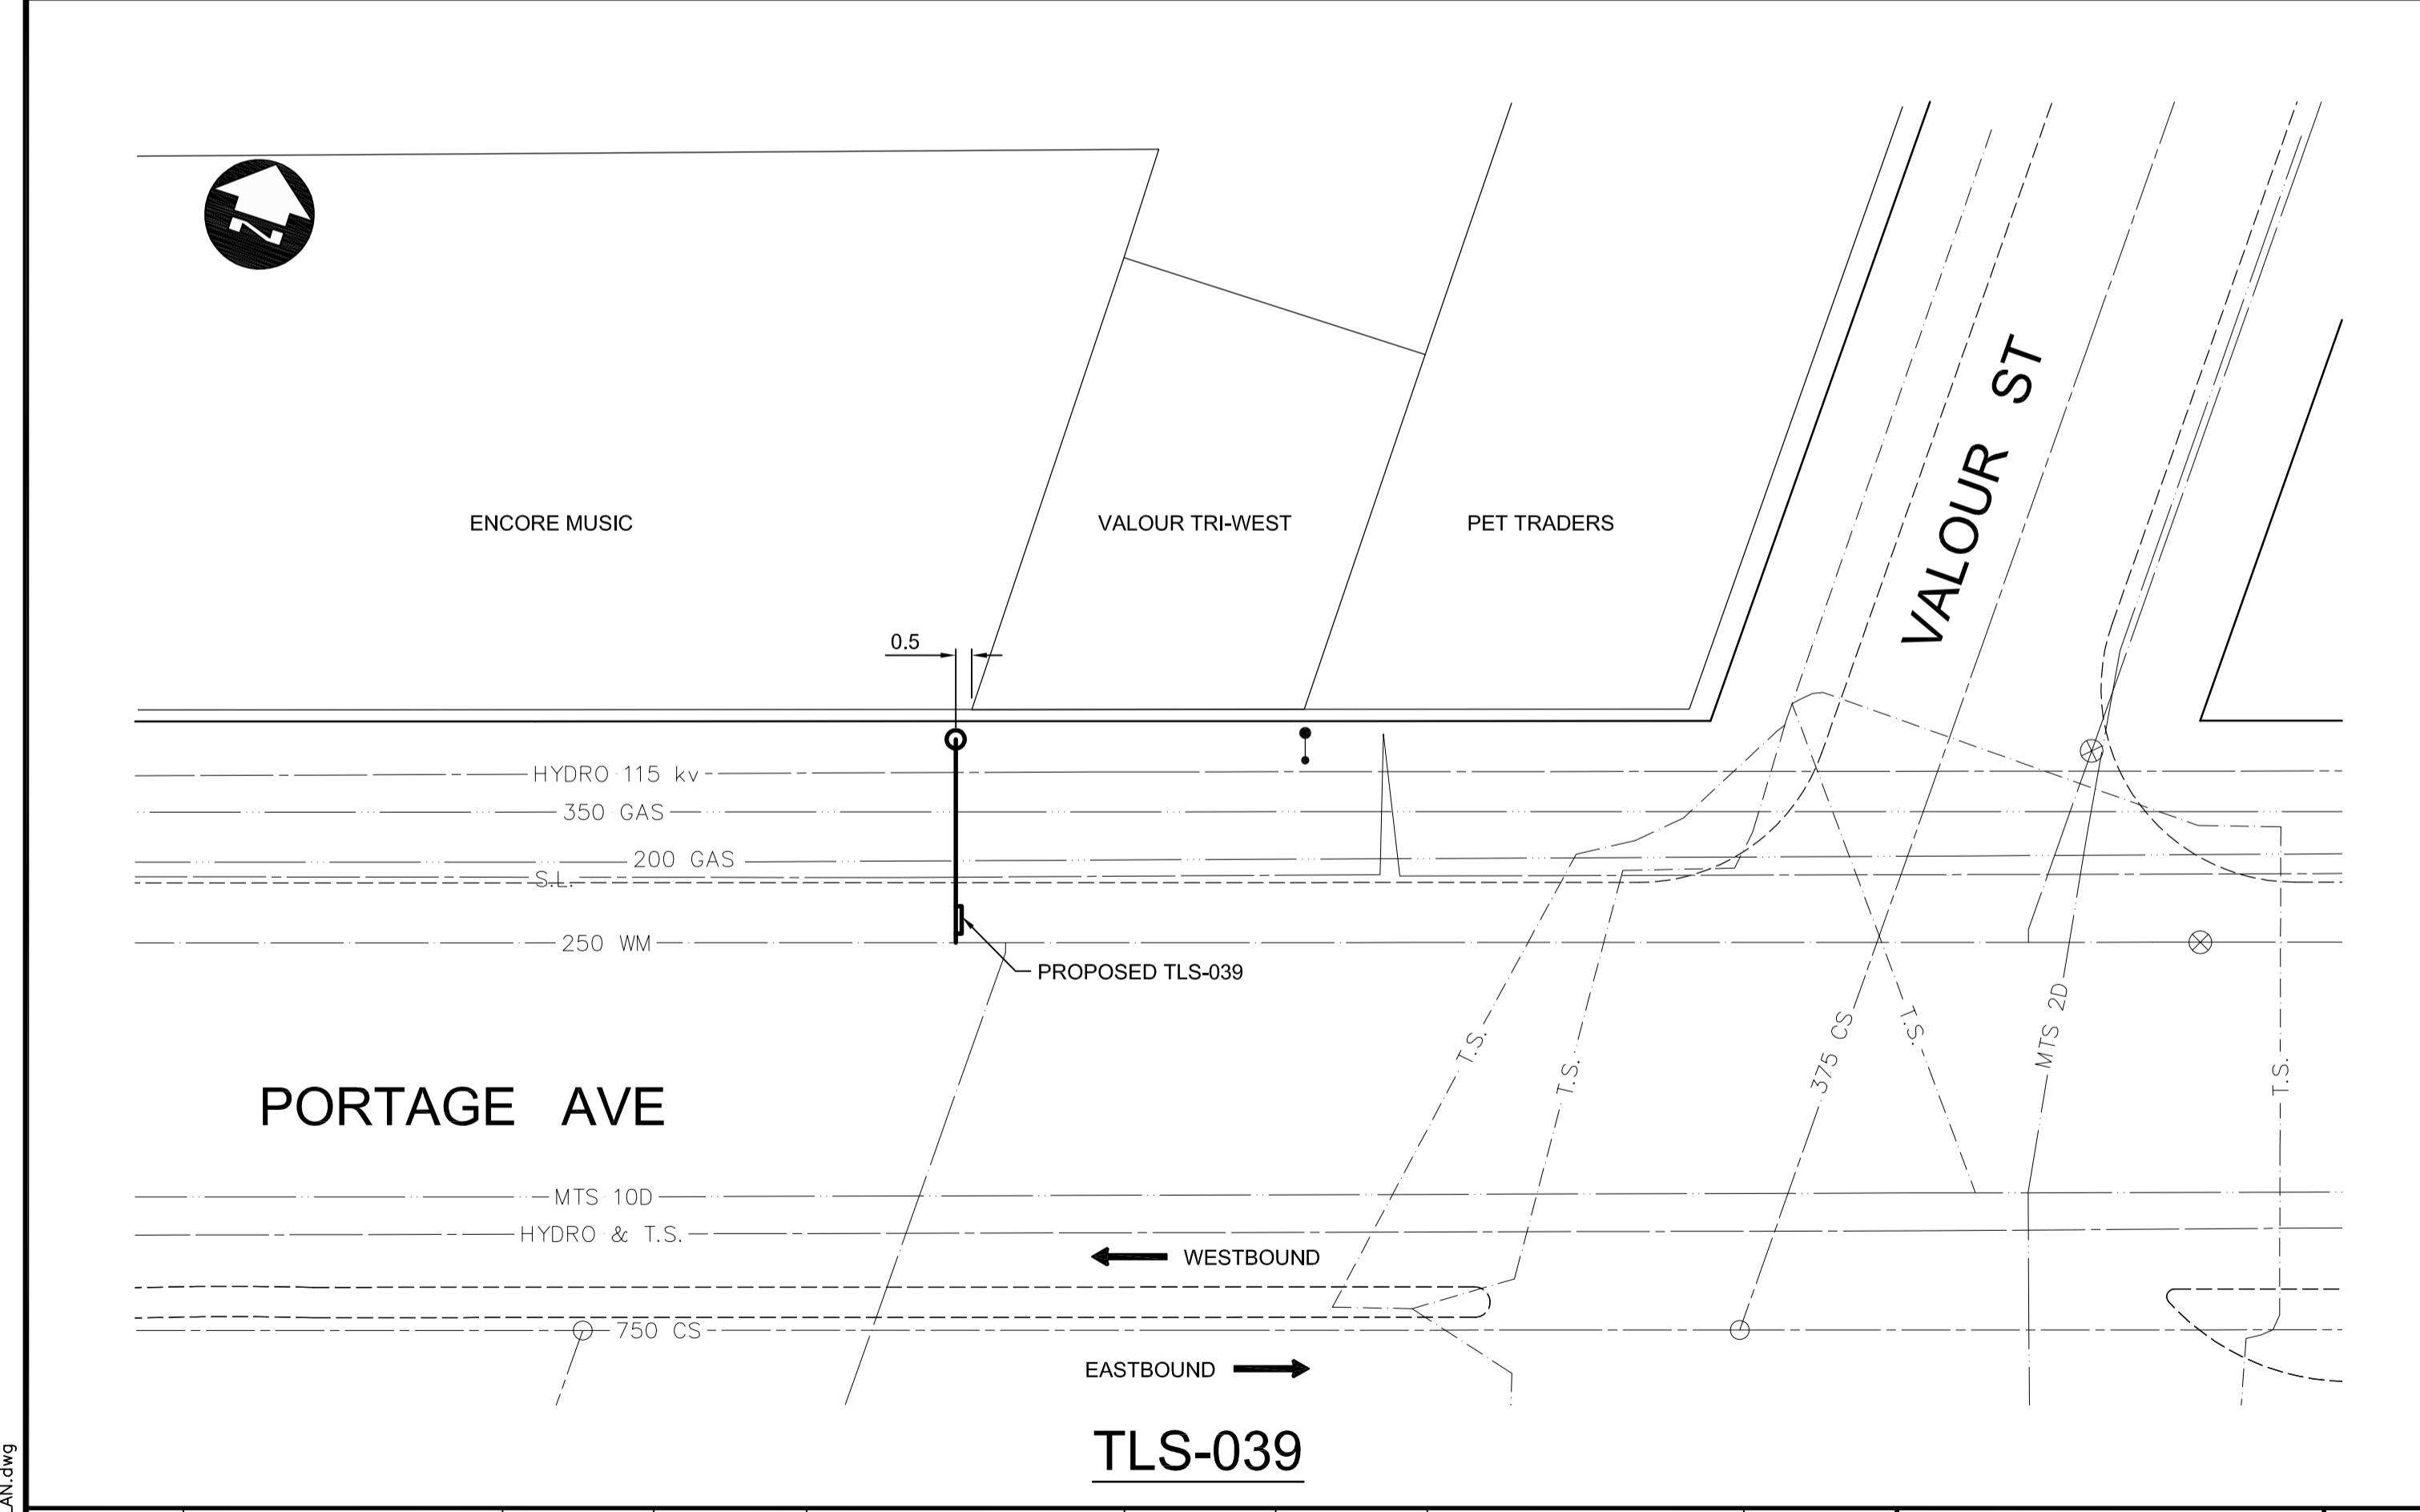

TLS-039

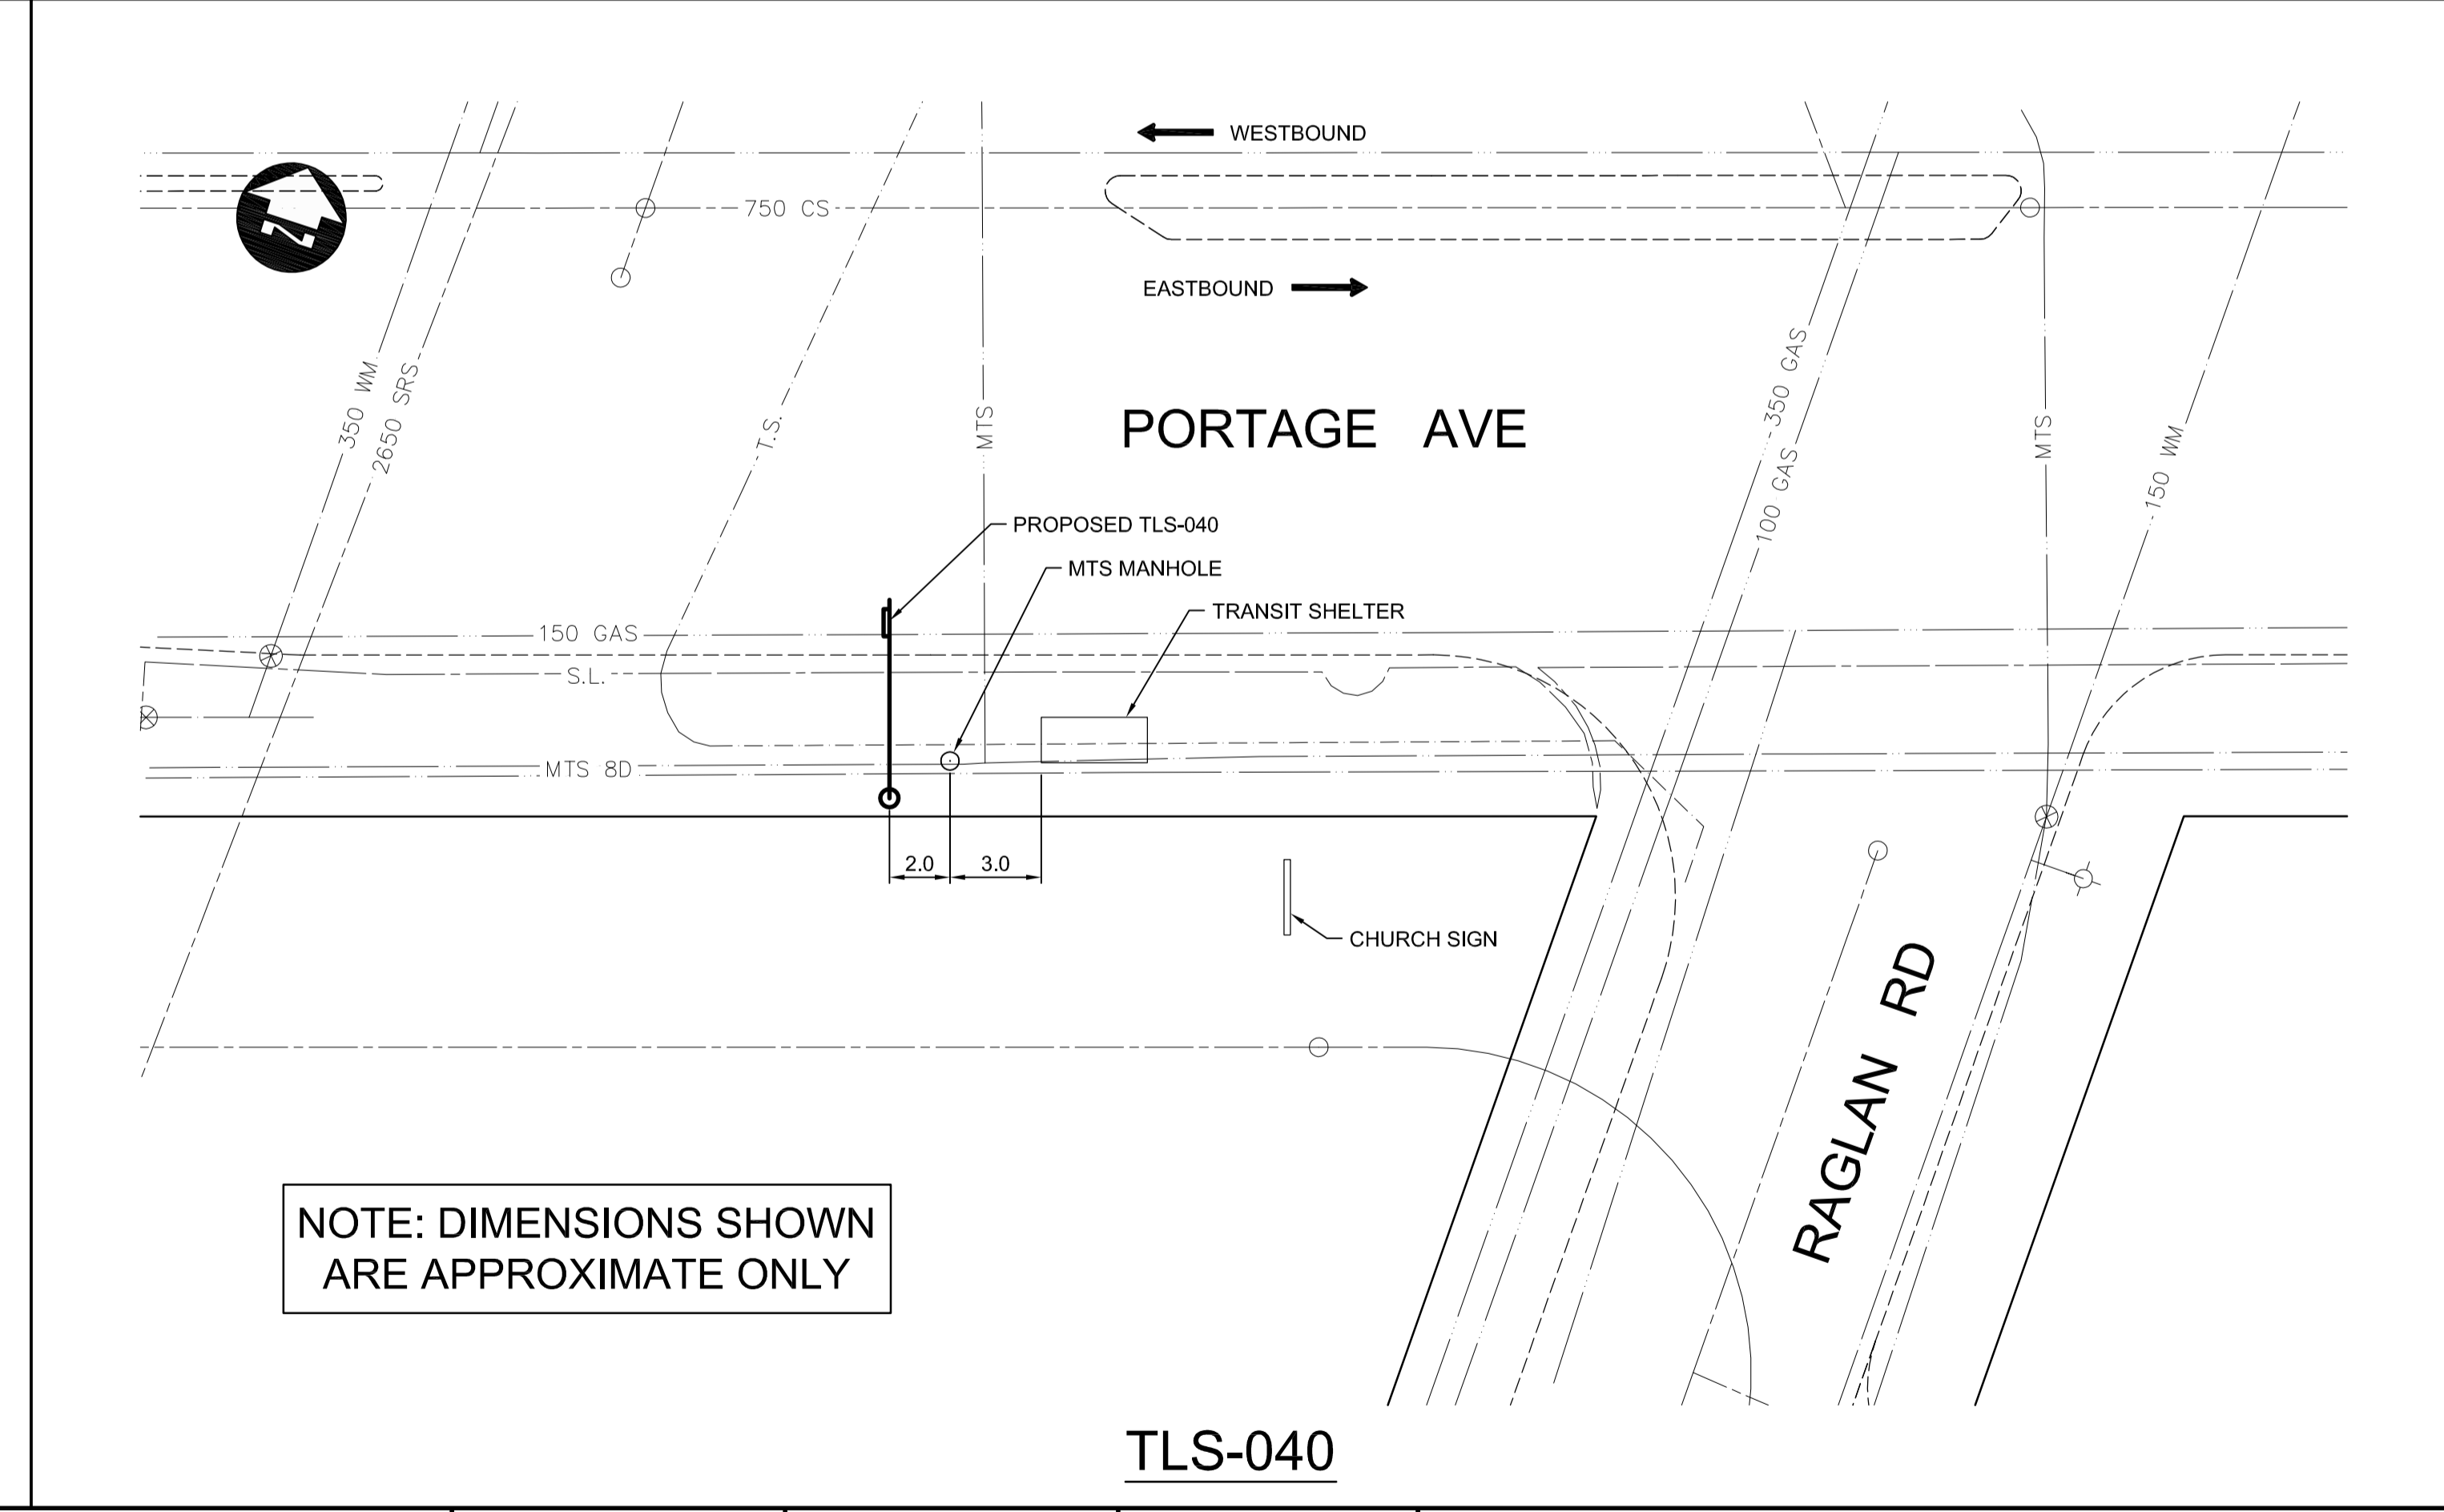



NOTE: DIMENSIONS SHOWN ARE APPROXIMATE ONLY

TLS-040

150 WM	WATERMAIN	150 WM	HYDRO	HYDRO	HYDRO	150 mm W.M.	WATERMAIN	150 mm W.M.
⊕	HYDRANT	⊕	MTS	MTS	MTS	+	HYDRANT	+
⊗	VALVE	⊗				⊗	VALVE	⊗
300 LDS	LAND DRAINAGE SEWER	300 LDS				300 mm L.D.S.	LAND DRAINAGE SEWER	300 mm L.D.S.
250 WWS	WASTE WATER SEWER	250 WWS				250 mm W.W.S.	WASTE WATER SEWER	250 mm W.W.S.
○	MANHOLE	●				○	MANHOLE	○
□	CATCH BASIN	■				□	CATCH BASIN	□
▽	CURB INLET	▽				▽	CURB INLET	▽
+	JUNCTIONS	+				+	JUNCTIONS	+
—	CULVERT	—				—	CULVERT	—
100 GAS	GAS	100 GAS				100 GAS	GAS	100 GAS
EXISTING	LEGEND-PLAN	PROPOSED	EXISTING	LEGEND-PLAN	PROPOSED	EXISTING	LEGEND-PROFILE	PROPOSED

UNDERGROUND STRUCTURES	B.M. ELEV.
SUPPLY, U/G STRUCTURES COMMITTEE	DATE
NOTE:	
LOCATION OF UNDERGROUND STRUCTURES AS SHOWN ARE BASED ON THE BEST INFORMATION AVAILABLE, BUT NO GUARANTEE IS GIVEN THAT ALL EXISTING UTILITIES ARE SHOWN OR THAT THE GIVEN LOCATIONS ARE EXACT. CONFIRMATION OF EXISTENCE AND EXACT LOCATION OF ALL SERVICES MUST BE OBTAINED FROM THE INDIVIDUAL UTILITIES BEFORE PROCEEDING WITH CONSTRUCTION.	
2 ISSUED FOR TENDER	06/19/09 TJH
1 ISSUED FOR REVIEW	06/04/09 TJH
NO. REVISIONS	DATE BY

DESIGNED BY	RJT
DRAWN BY	TJH
CHECKED BY	DBW
APPROVED BY	
HOR. SCALE	1:200
VERTICAL	
RELEASED FOR CONSTRUCTION	DATE

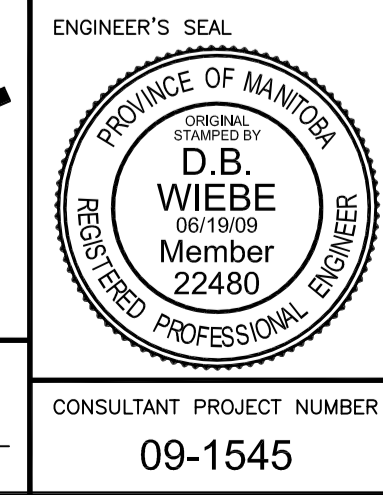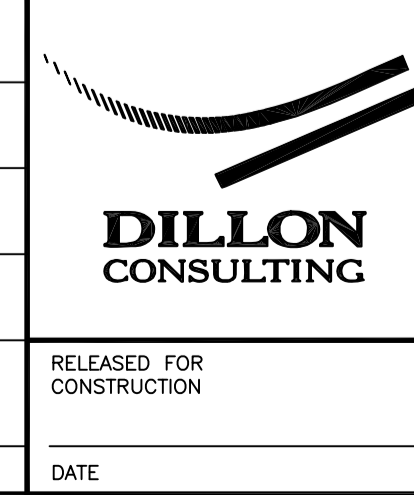

THE CITY OF WINNIPEG
TRANSIT DEPARTMENT

ON STREET TRANSIT PRIORITY IMPROVEMENTS - PHASE 3

PORTAGE AVENUE (3 OF 5)

CITY DRAWING NUMBER: TLS-09-06
SHEET 06 OF 23
CONSULTANT DRAWING NUMBER

CONSULTANT PROJECT NUMBER: 09-1545

G:\CAD\091545\Contract\CHSS\CHSS-PLAN.dwg