




NOTE: DIMENSIONS SHOWN ARE APPROXIMATE ONLY

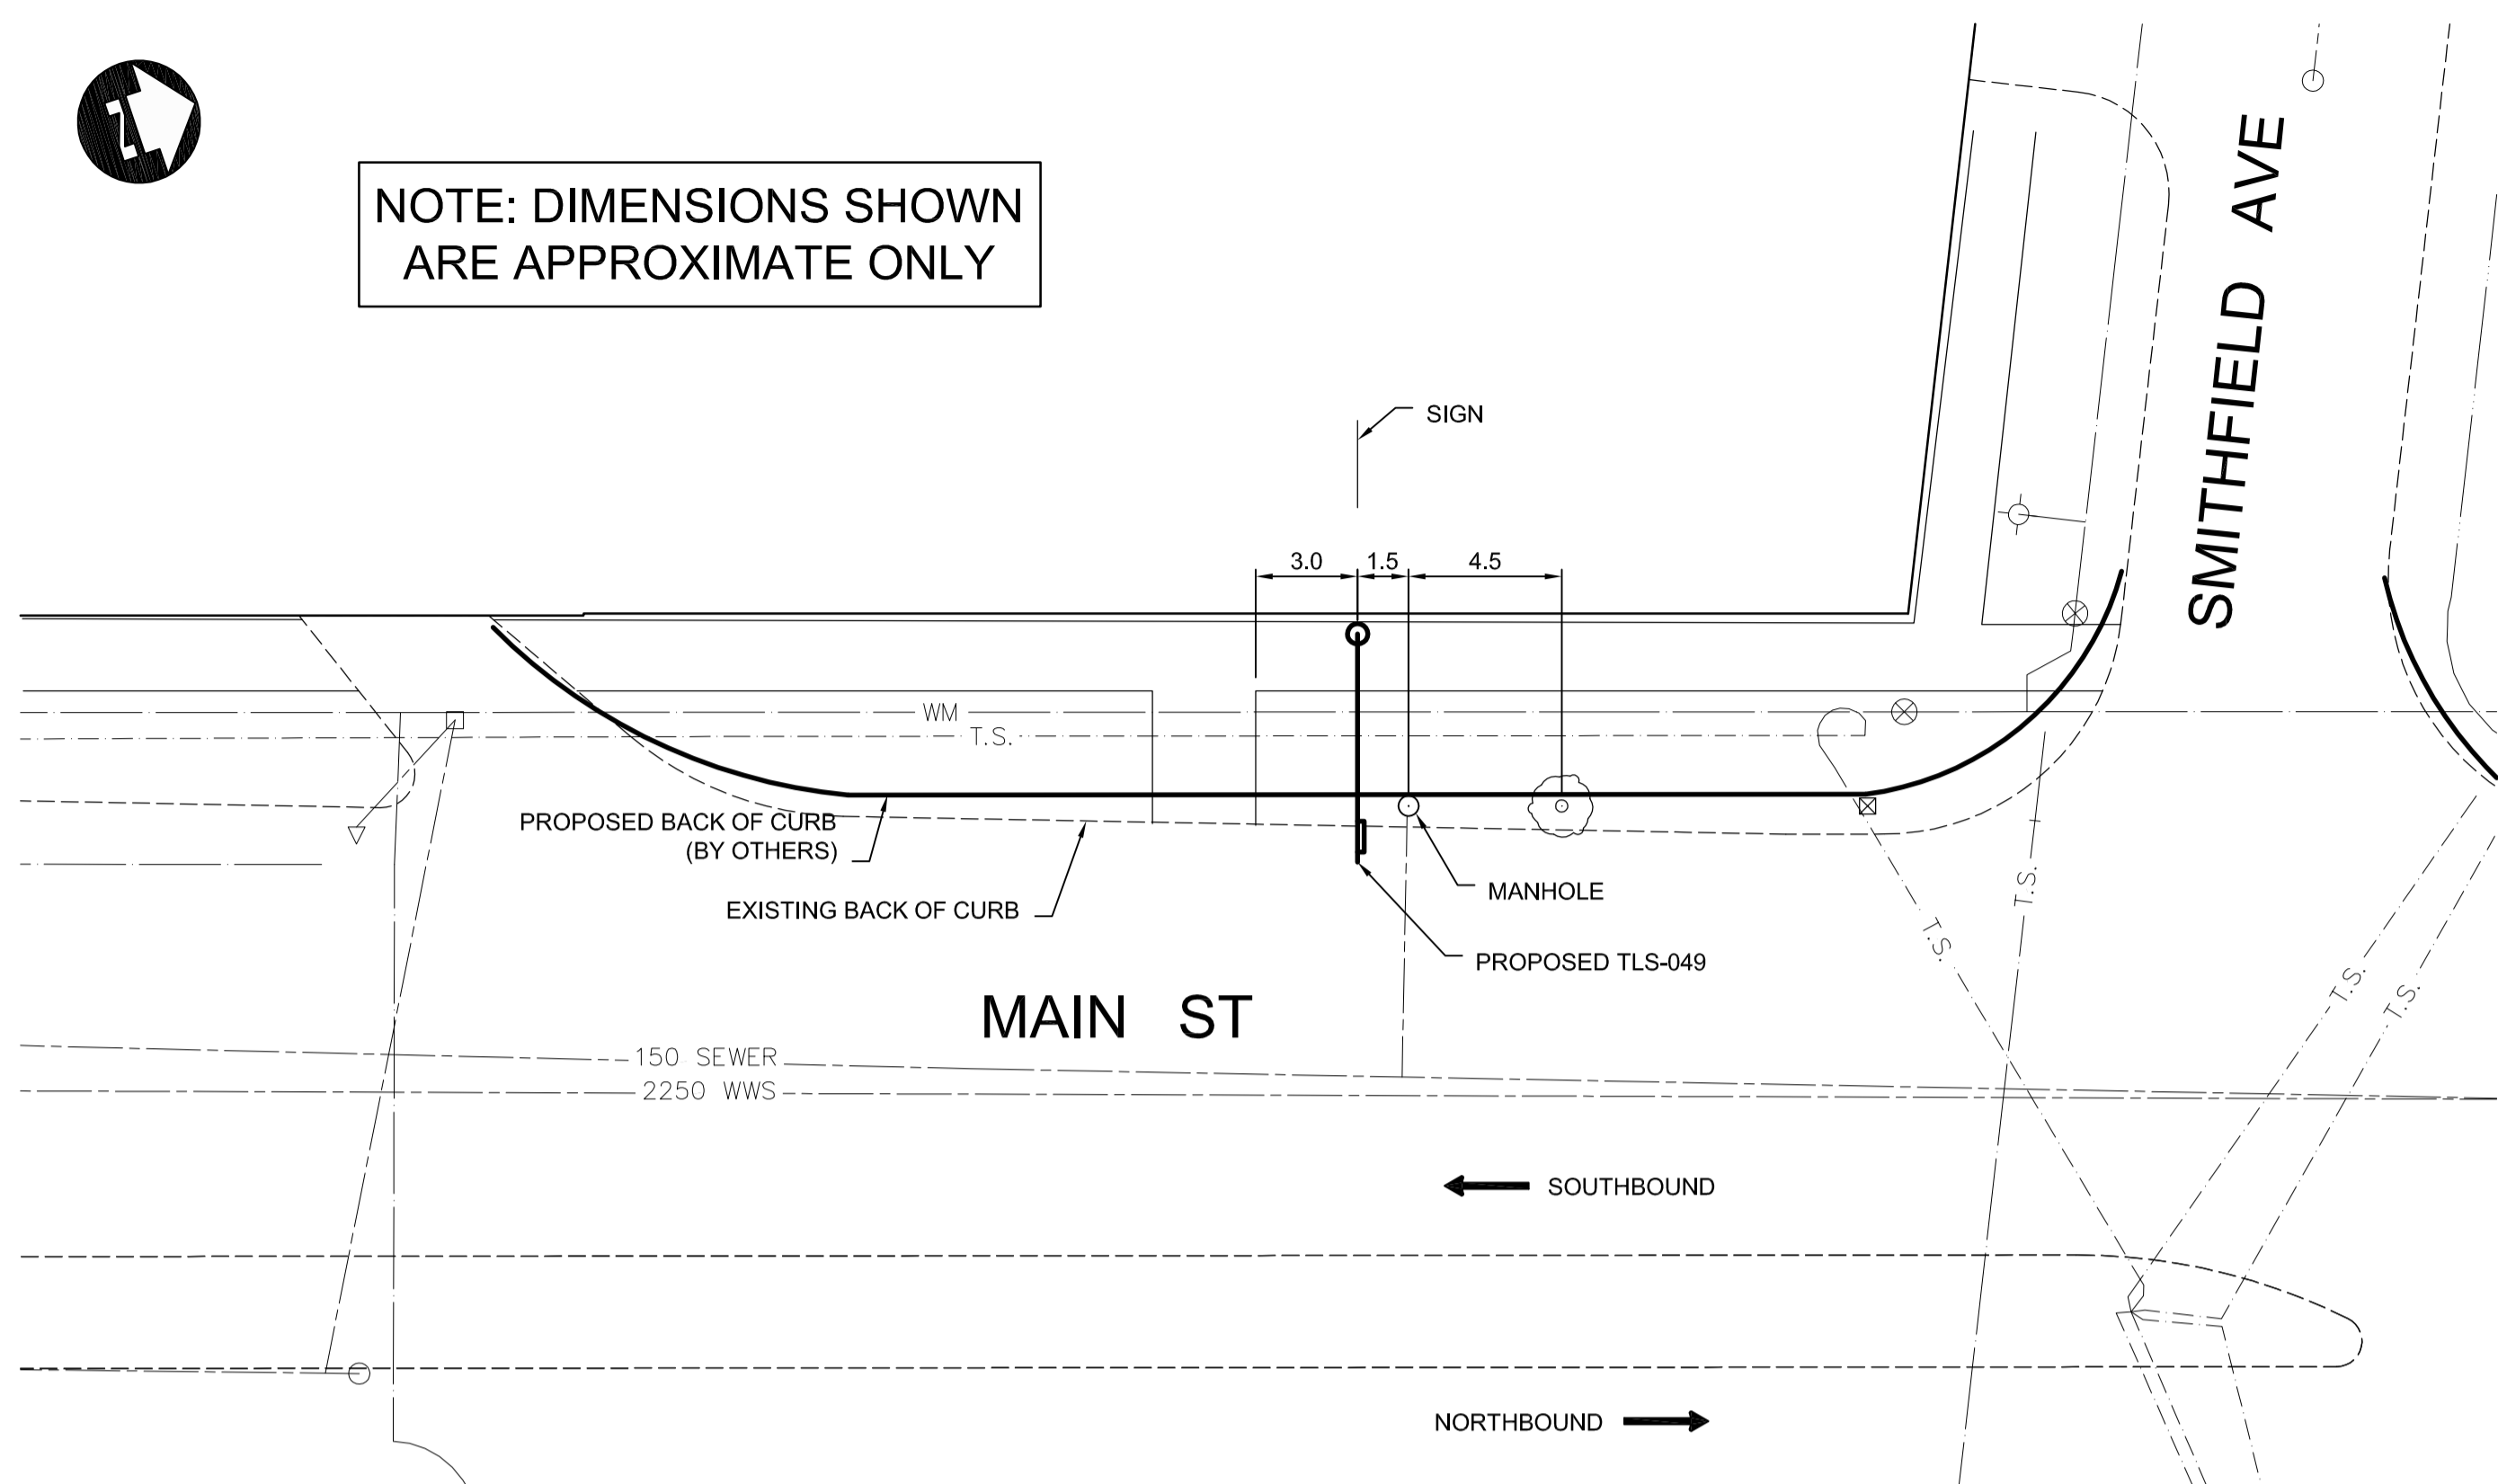


TLS-049

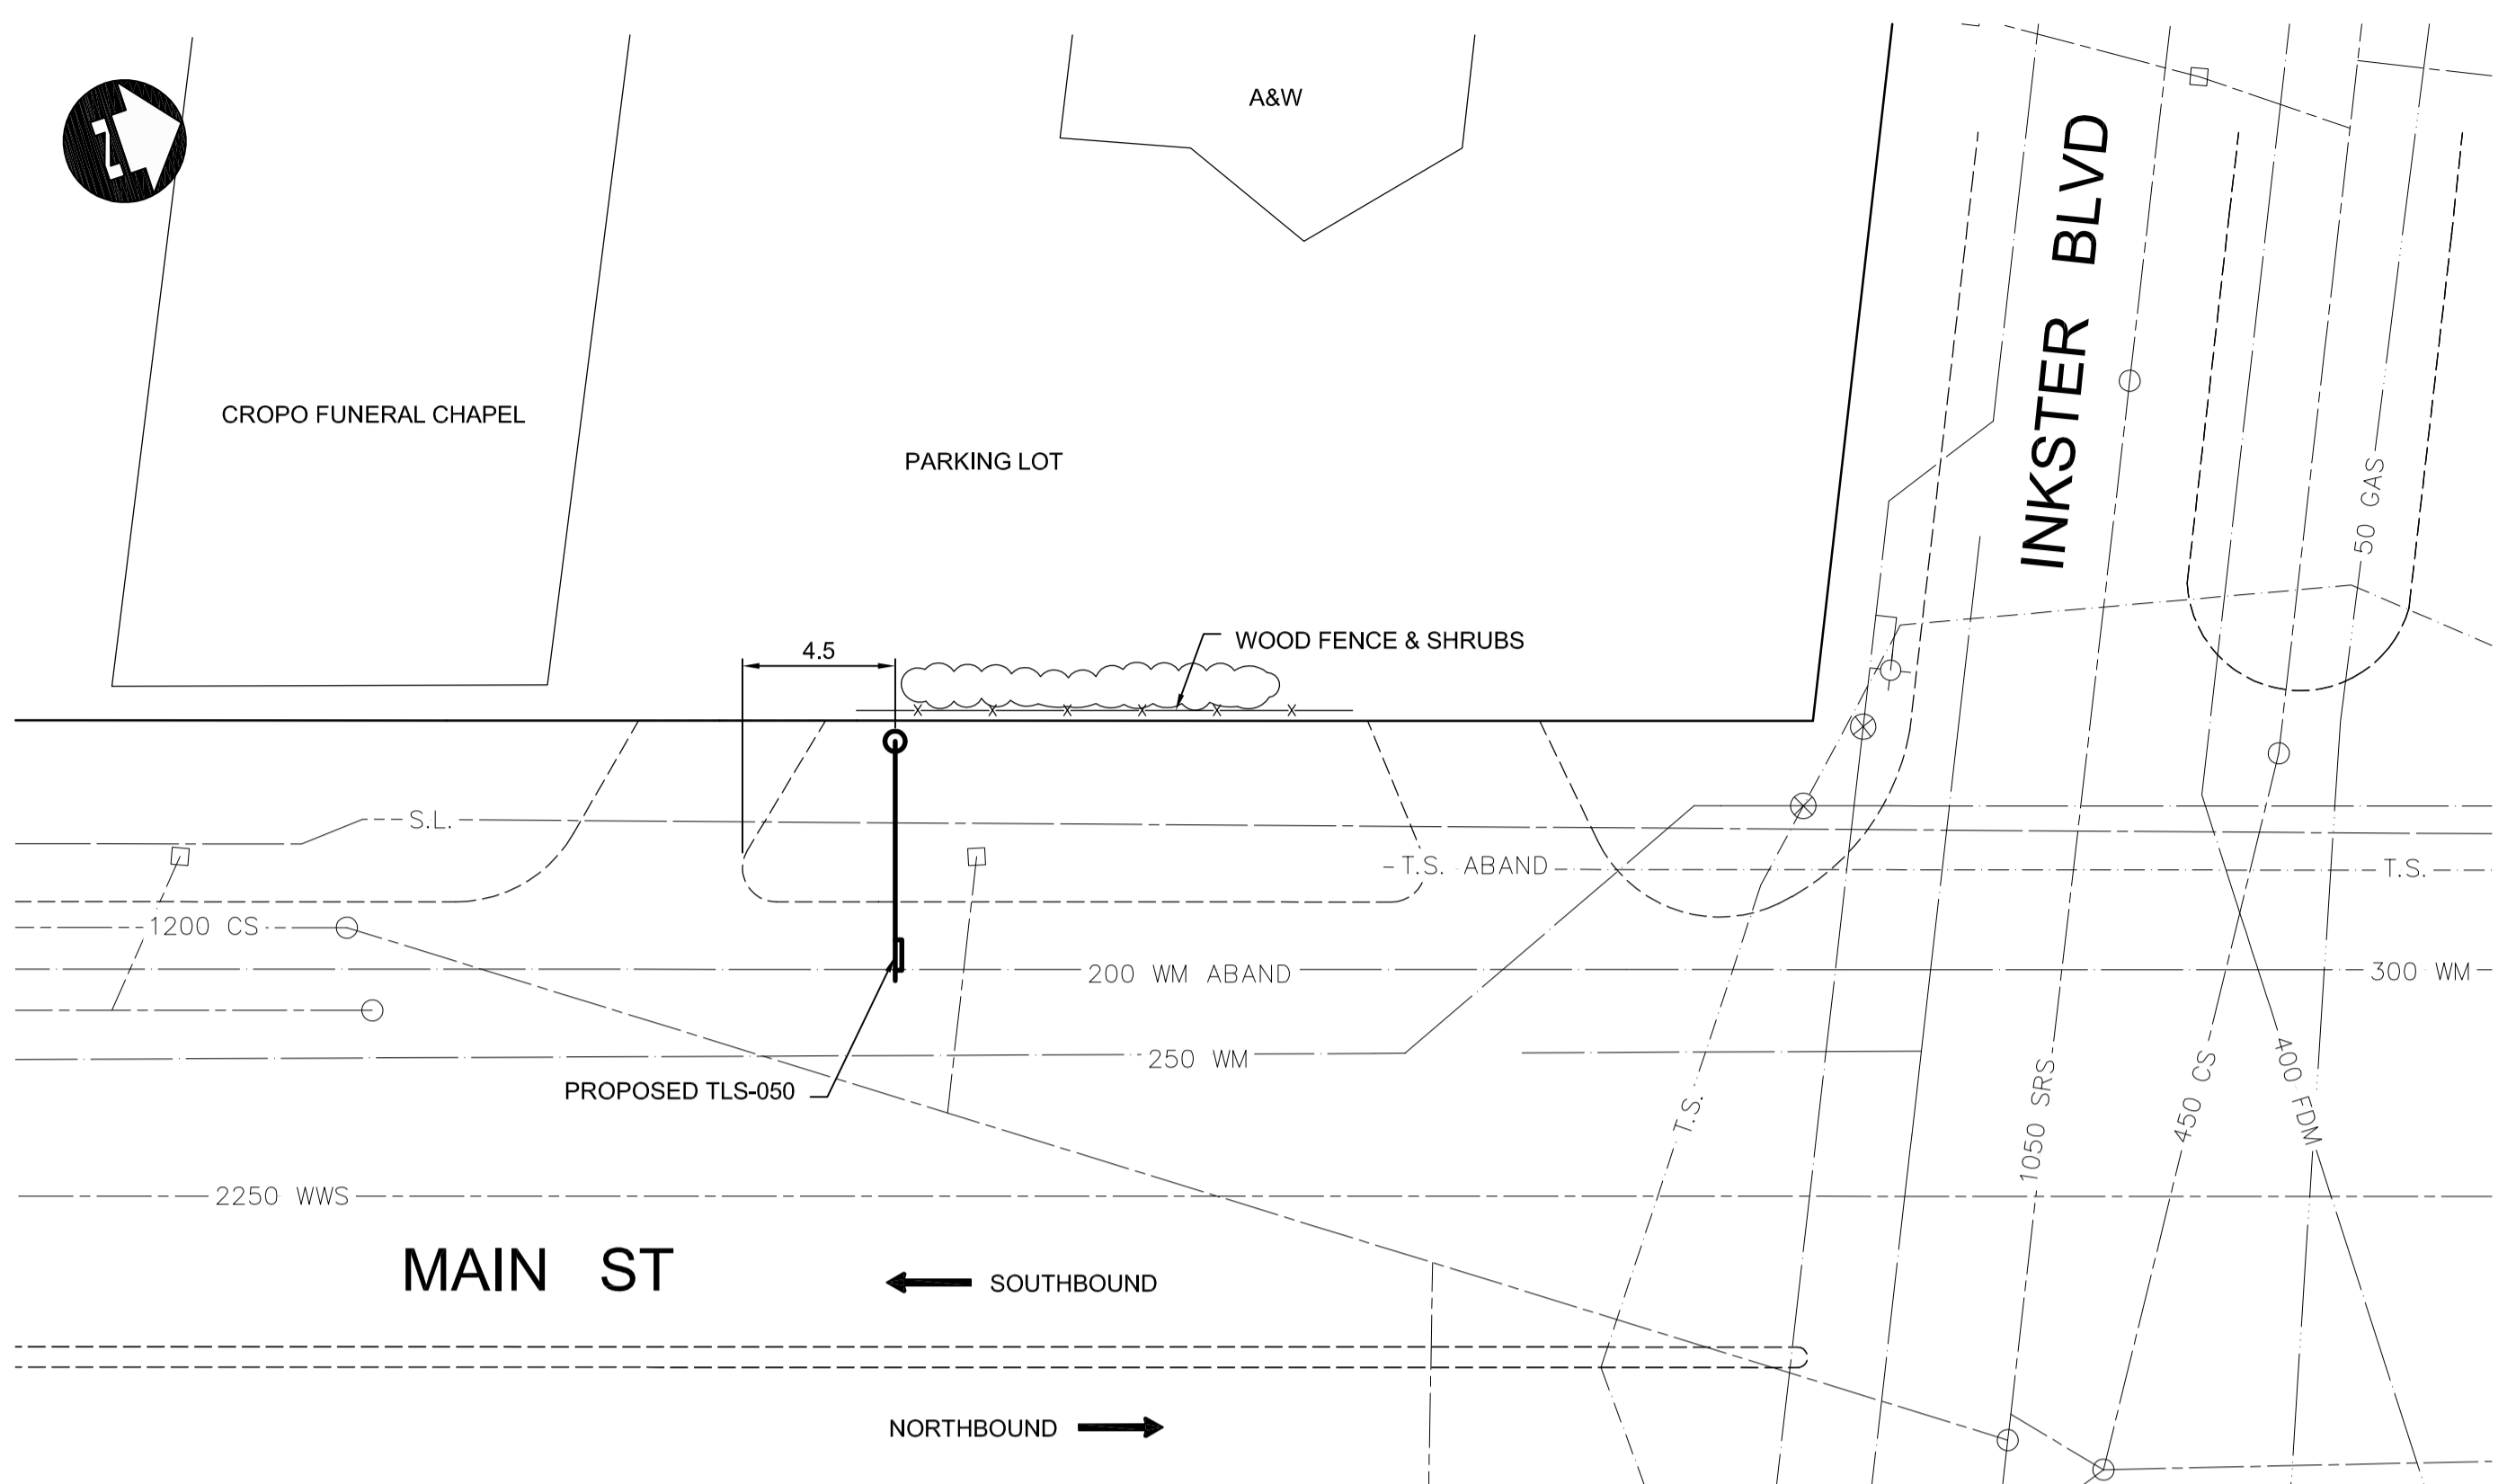

TLS-050

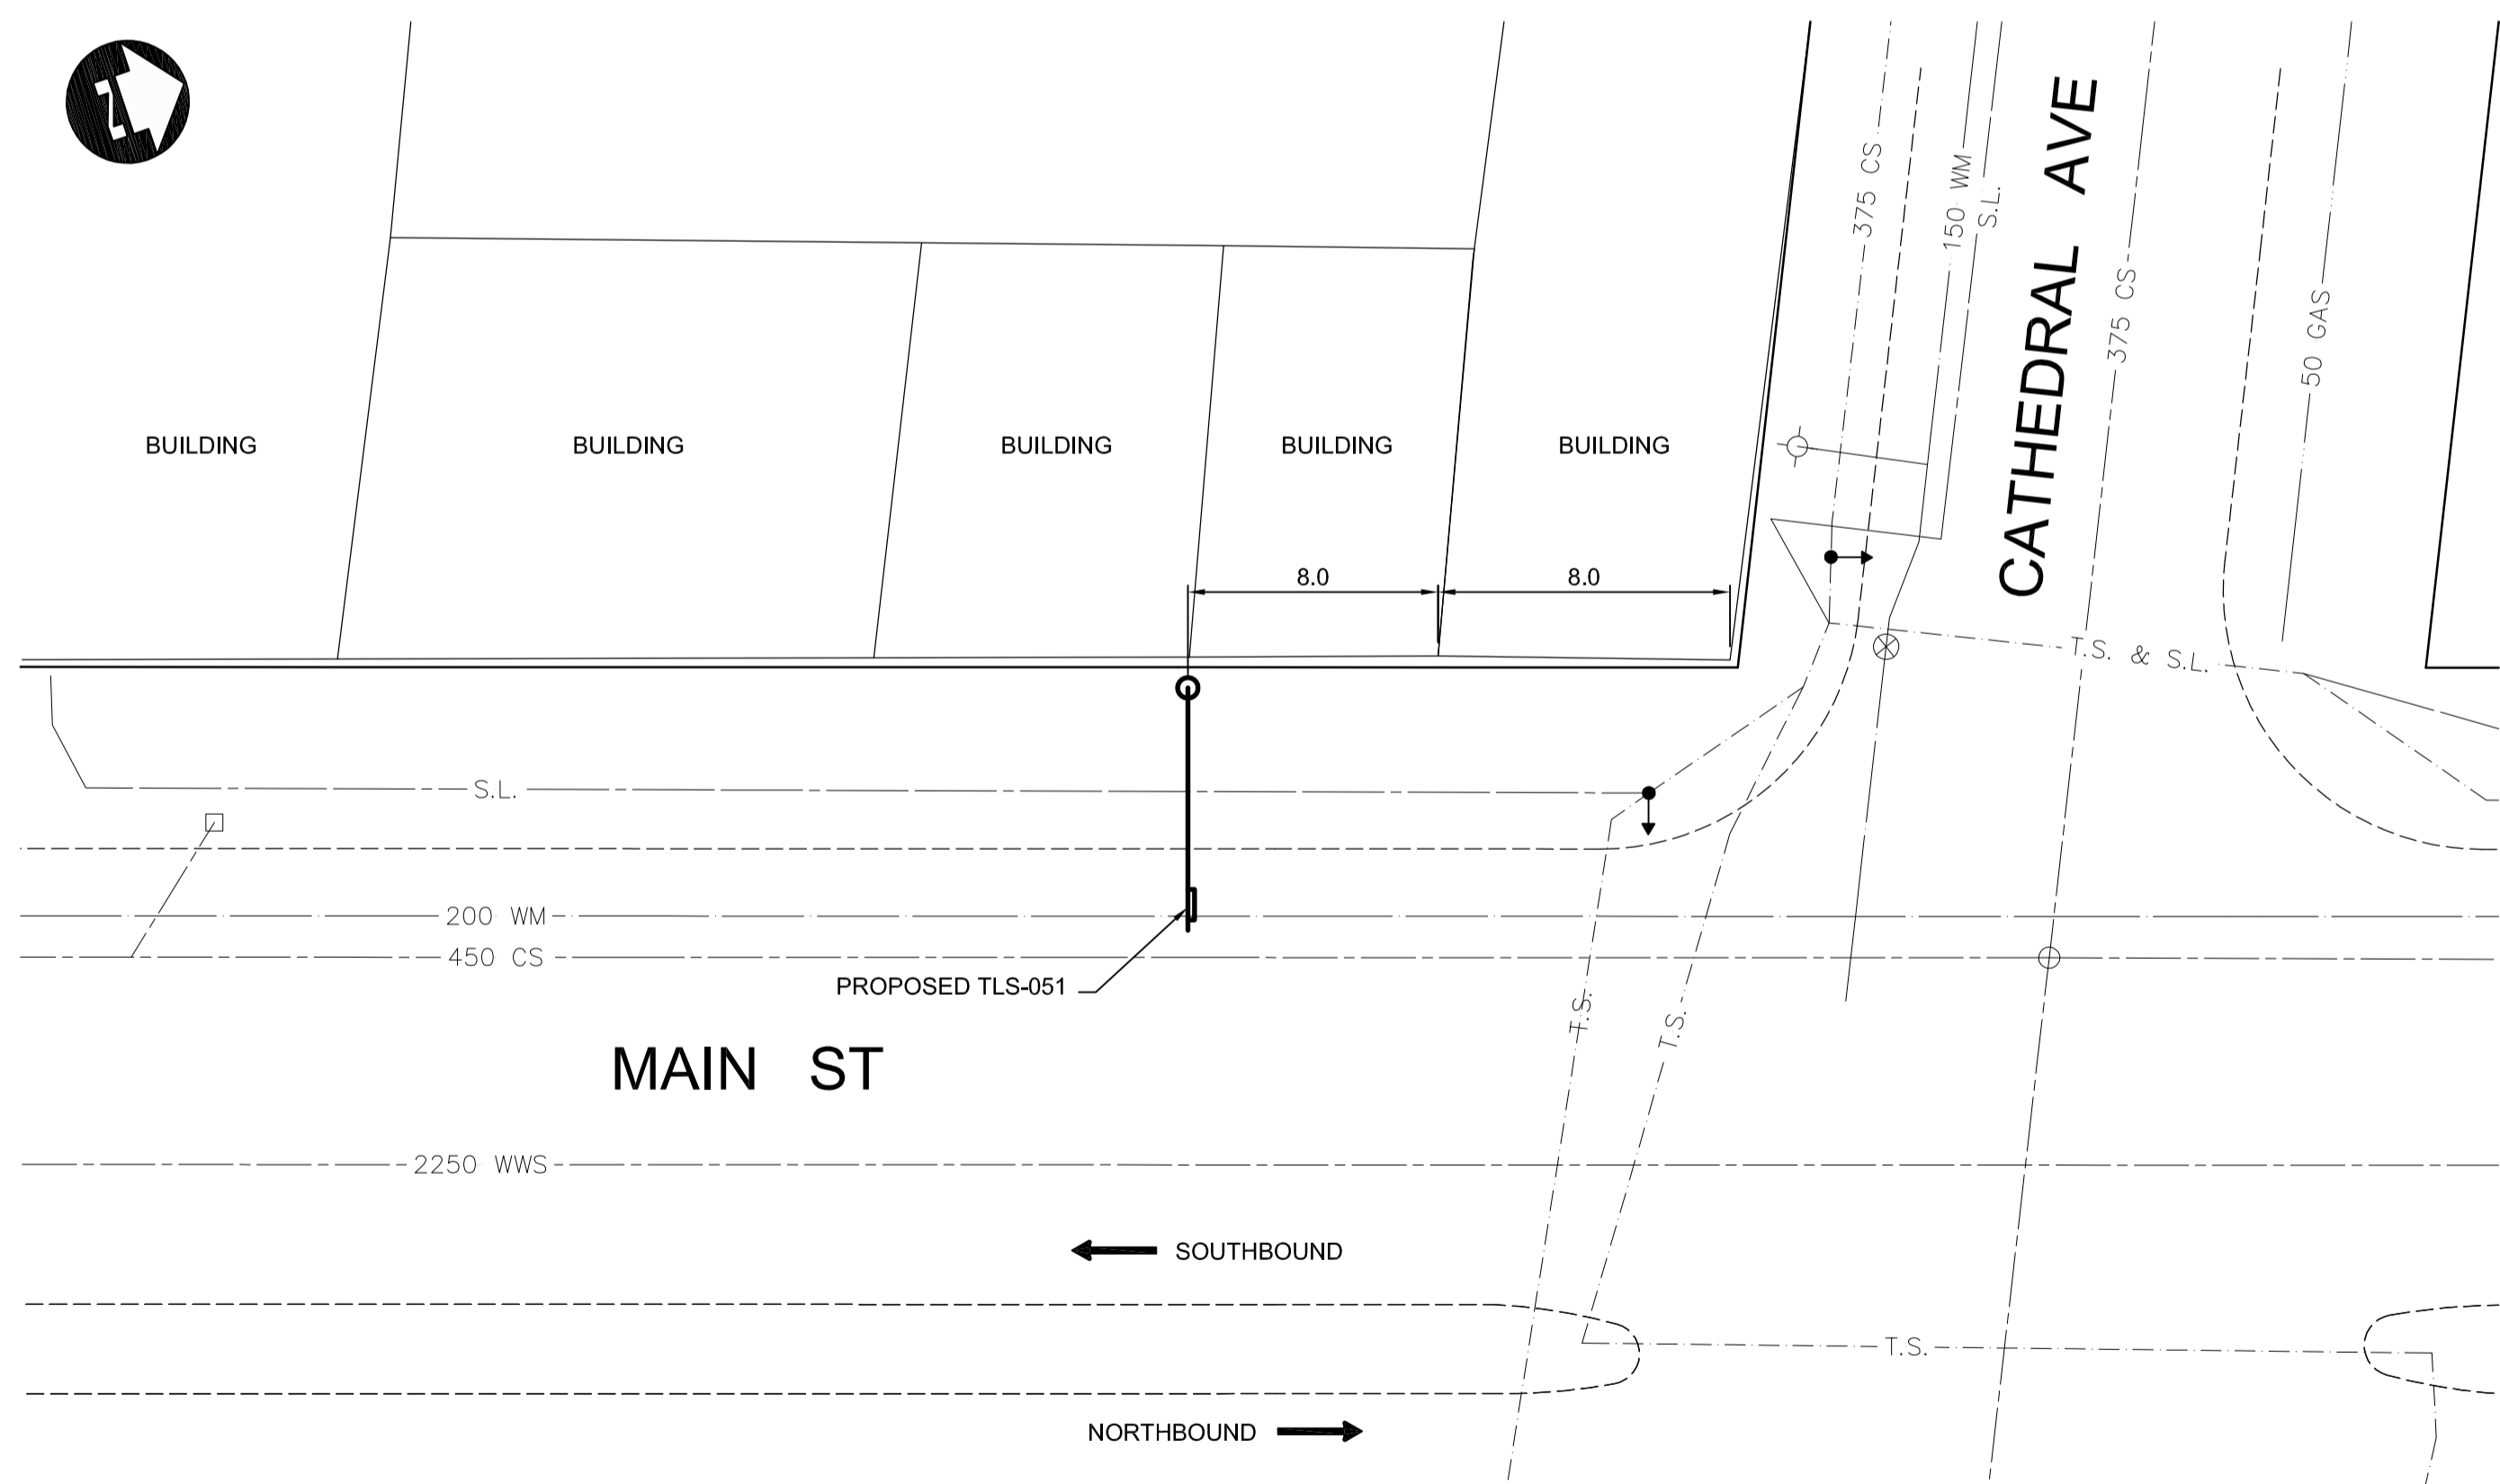

TLS-051

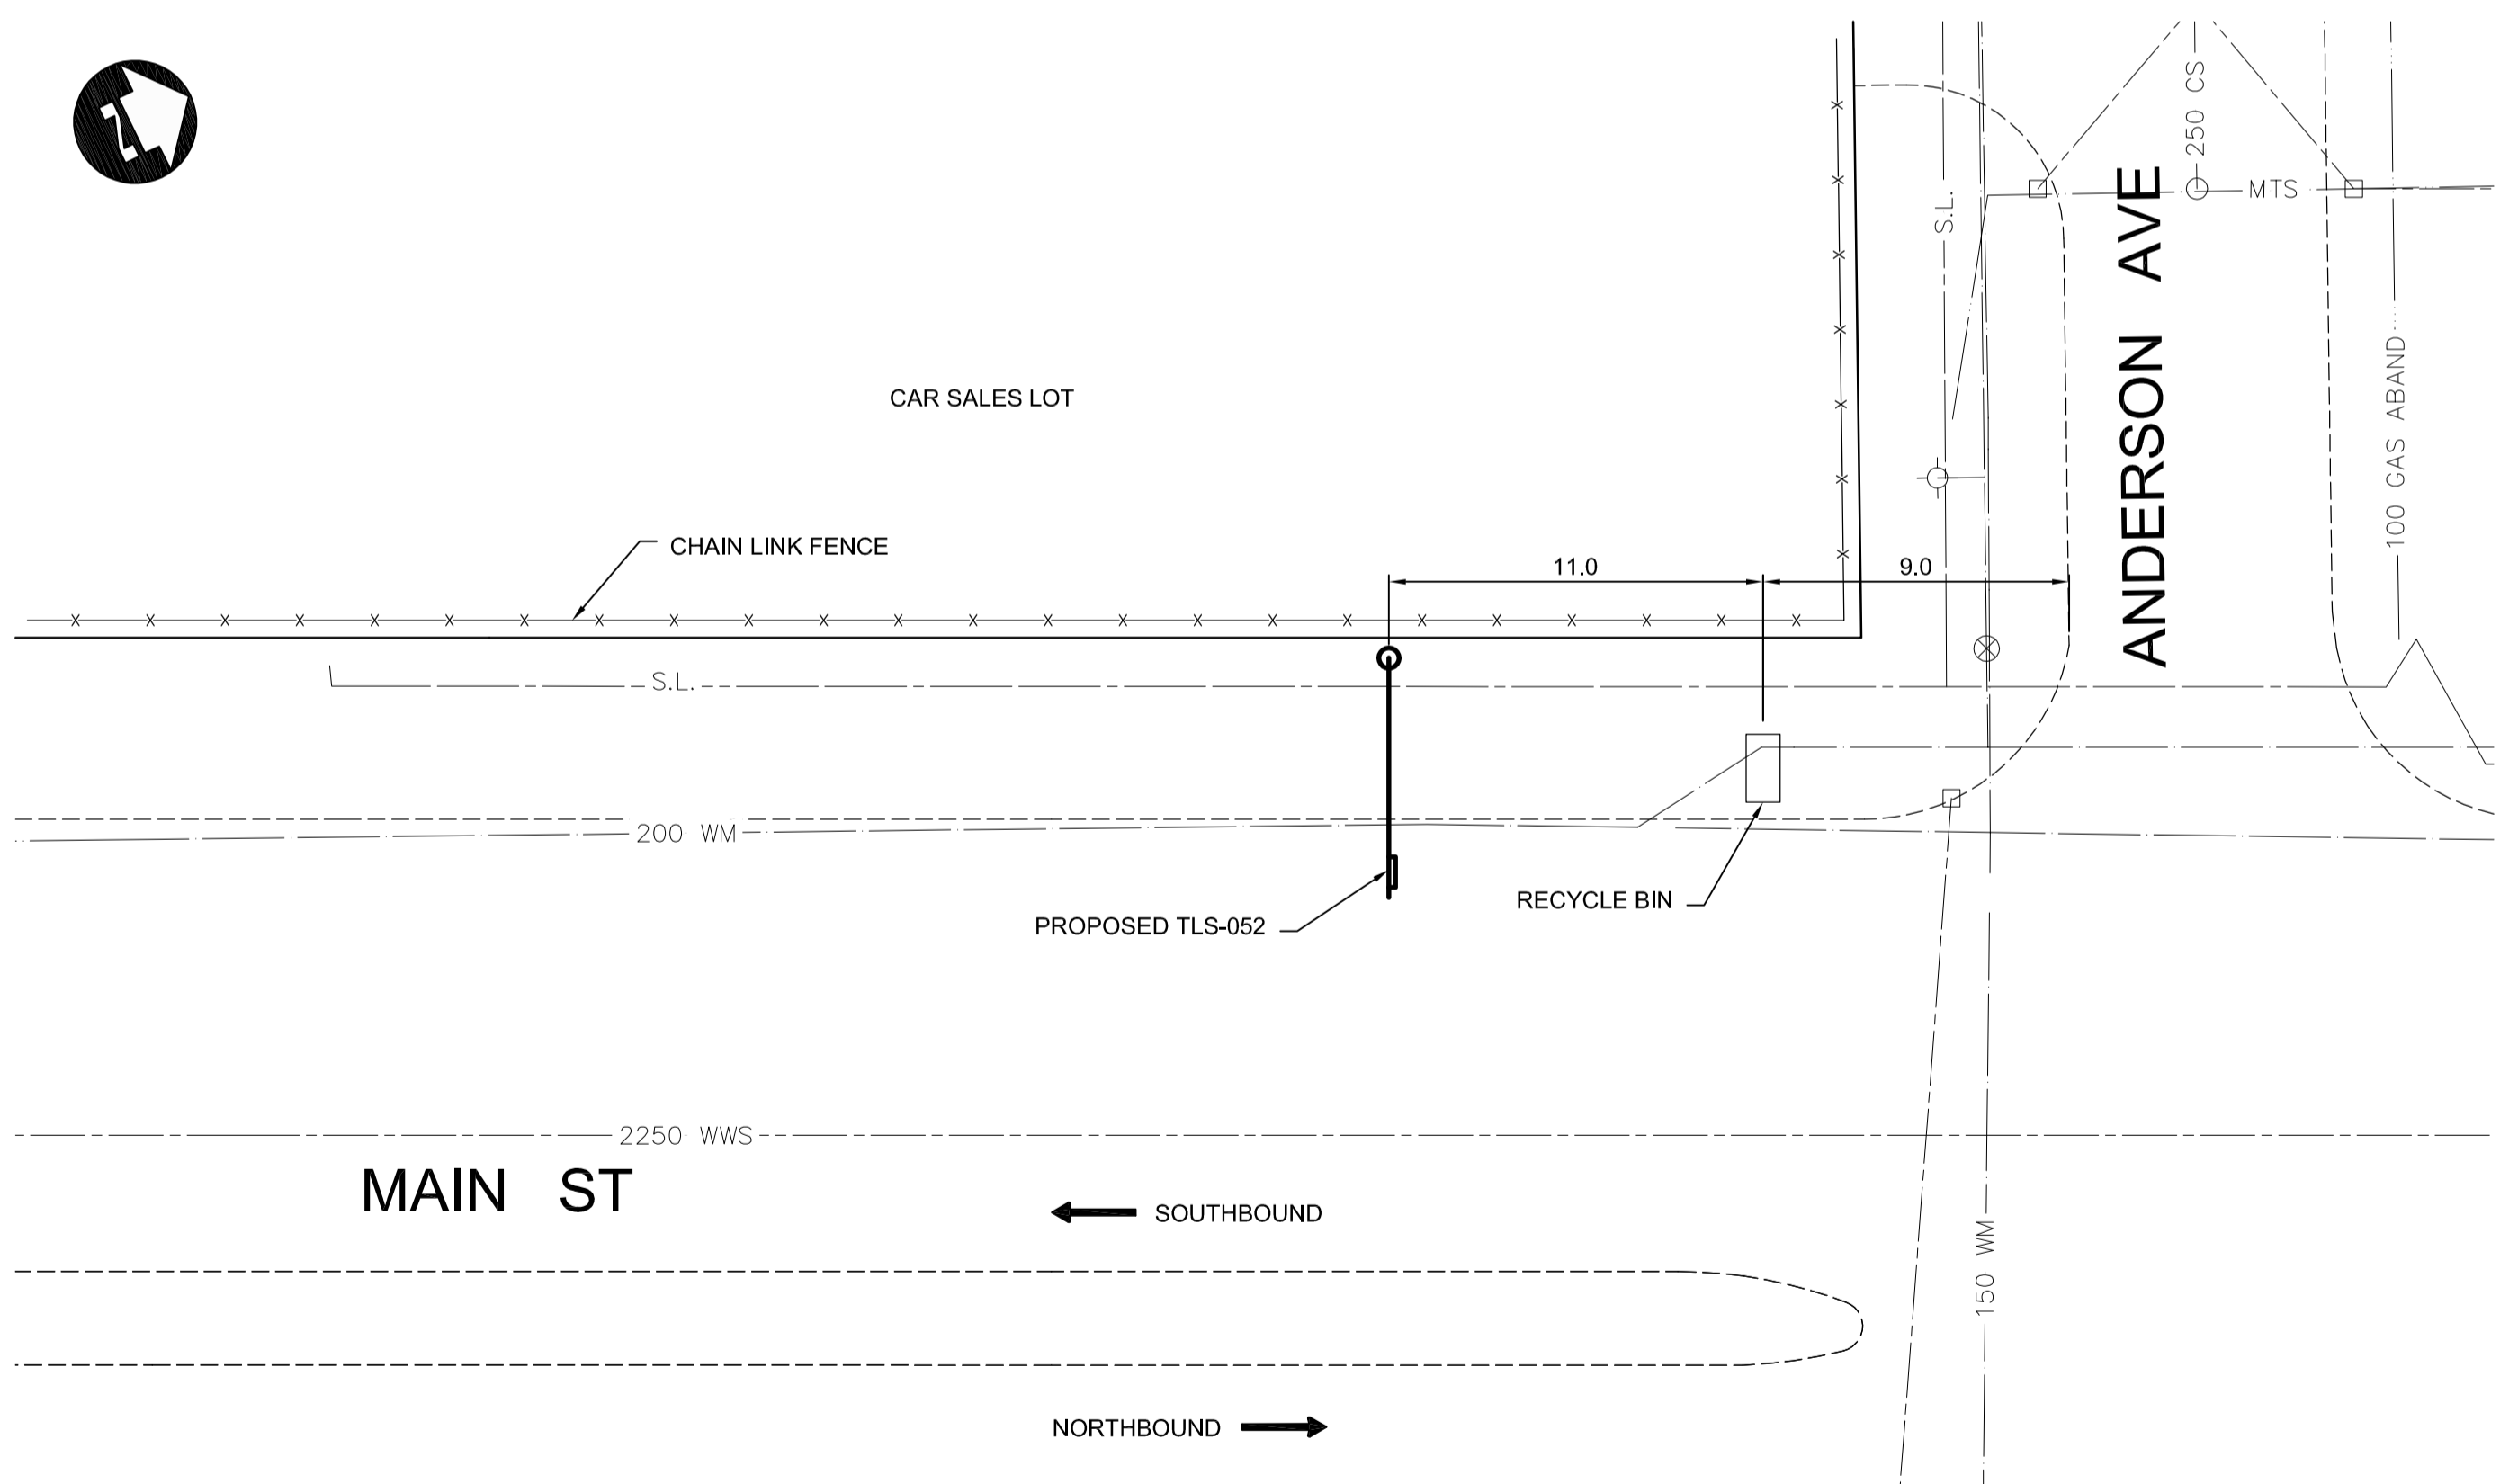

TLS-052

150 WM	150 WM	HYDRO	HYDRO	HYDRO	150 mm W.M.	WATERMAIN	150 mm W.M.
⊕	⊕	MTS	MTS	MTS	+	HYDRANT	+
⊗	⊗				+	VALVE	+
300 LDS	300 LDS				300 mm L.D.S.	LAND DRAINAGE SEWER	300 mm L.D.S.
250 WWS	250 WWS				250 mm W.W.S.	WASTE WATER SEWER	250 mm W.W.S.
○	●				- - - -	MANHOLE	- - - -
□	■				- - - -	CATCH BASIN	- - - -
▽	▽				- - - -	CURB INLET	- - - -
+	+				- - - -	JUNCTIONS	- - - -
+	+				+	CULVERT	+
100 GAS	100 GAS				+	GAS	+
EXISTING	PROPOSED	EXISTING	PROPOSED	EXISTING	PROPOSED	LEGEND-PLAN	PROPOSED

<b>UNDERGROUND STRUCTURES</b> SUPPLY U/G STRUCTURES COMMITTEE DATE		B.M. ELEV.		DESIGNED BY RJT DRAWN BY TJH CHECKED BY DBW APPROVED BY							
NOTE: LOCATION OF UNDERGROUND STRUCTURES AS SHOWN ARE BASED ON THE BEST INFORMATION AVAILABLE. BUT NO GUARANTEE IS GIVEN THAT ALL EXISTING UTILITIES ARE SHOWN OR THAT THE GIVEN LOCATIONS ARE EXACT. CONFIRMATION OF EXISTENCE AND EXACT LOCATION OF ALL SERVICES MUST BE OBTAINED FROM THE INDIVIDUAL UTILITIES BEFORE PROCEEDING WITH CONSTRUCTION.		2 ISSUED FOR TENDER 06/19/09 TJH 1 ISSUED FOR REVIEW 06/04/09 TJH		HOR. SCALE 1:200 VERTICAL		RELEASED FOR CONSTRUCTION DATE		CONSULTANT PROJECT NUMBER 09-1545		ON STREET TRANSIT PRIORITY IMPROVEMENTS - PHASE 3 MAIN STREET (1 OF 5)	
NO. REVISIONS		DATE BY		DATE		DATE		CITY DRAWING NUMBER TLS-09-09 SHEET 09 OF 23		CONSULTANT DRAWING NUMBER	

G:\CAD\091545\Contract\CHSS\CHSS-PLAN.dwg